


Proposed Project at Premises No-143, Bakshi Pally, Ward No-112, Borough No-XI, under Kolkata Municipal Corporation, P.S.-Bansdroni, Kolkata-700084

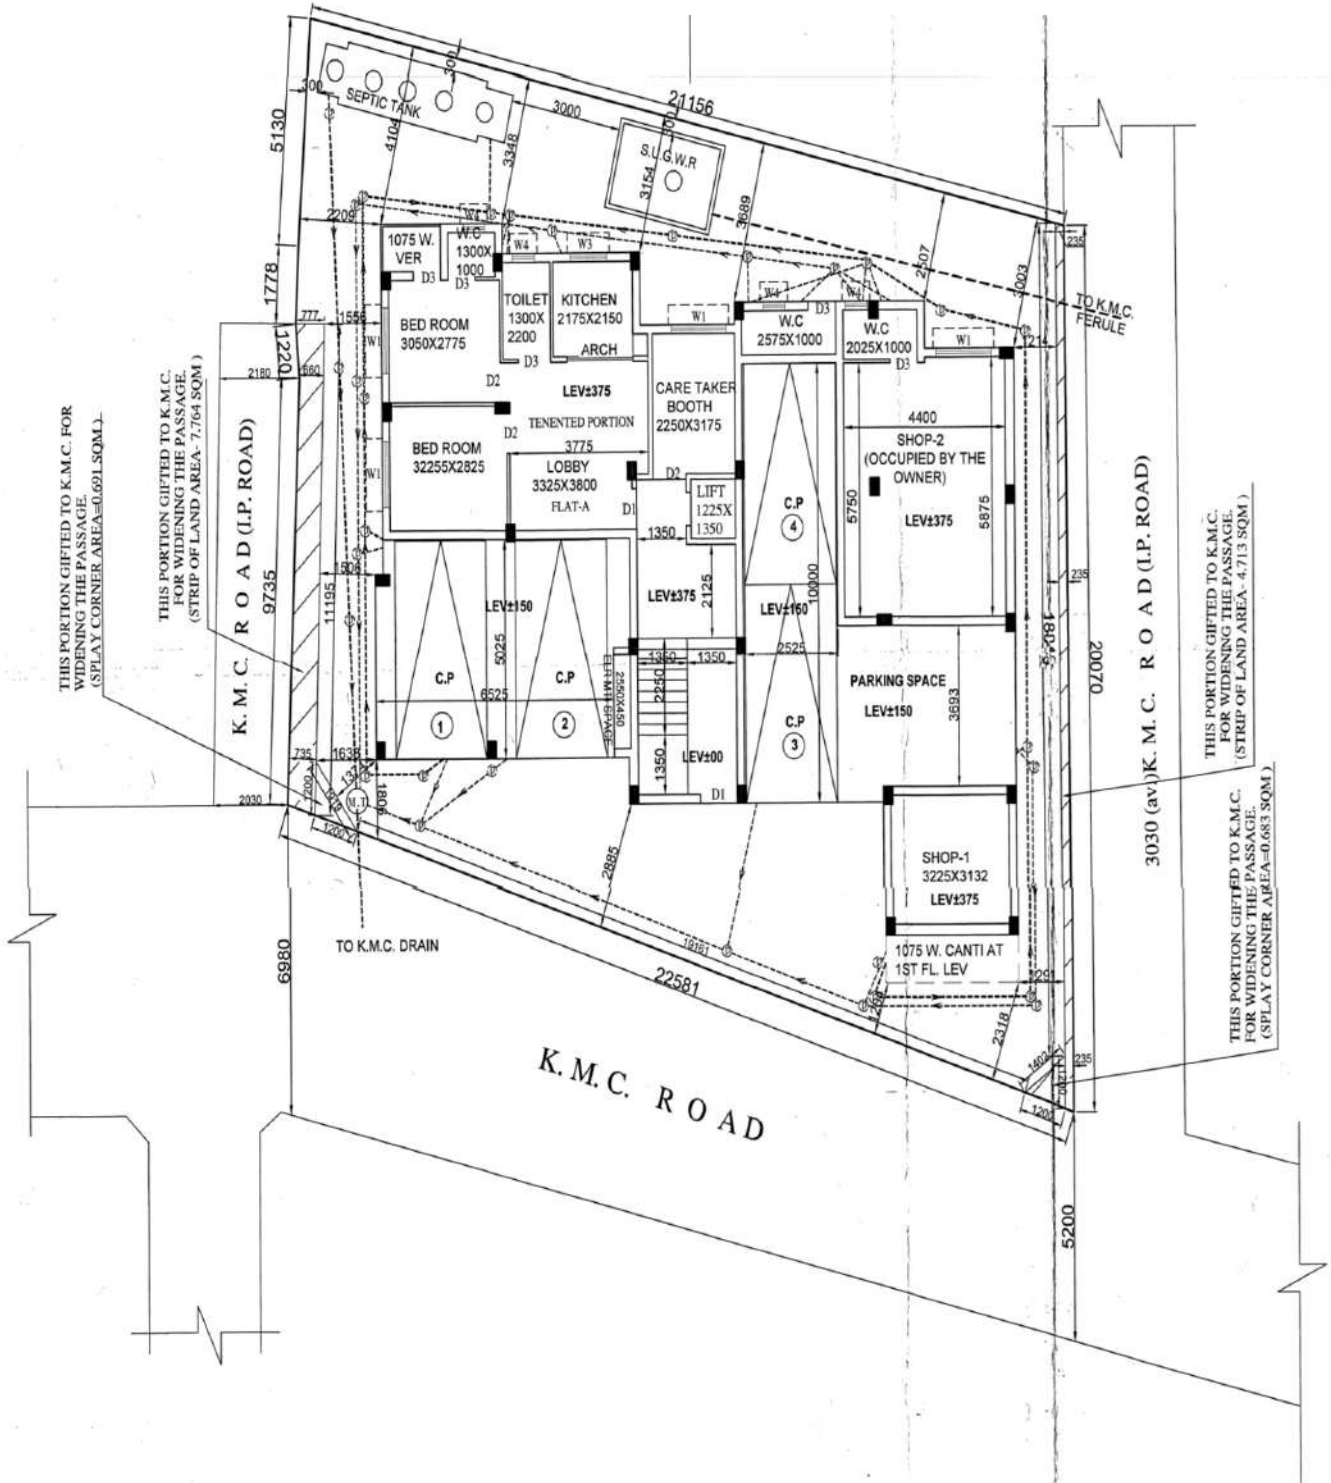

LATITUDE : 22.470875
LONGITUDE : 88.350966

For Concept Construction
Ajoy K. Chanda
 Proprietor

SIGNATURE OF OWNER