



NOT TO SCALE

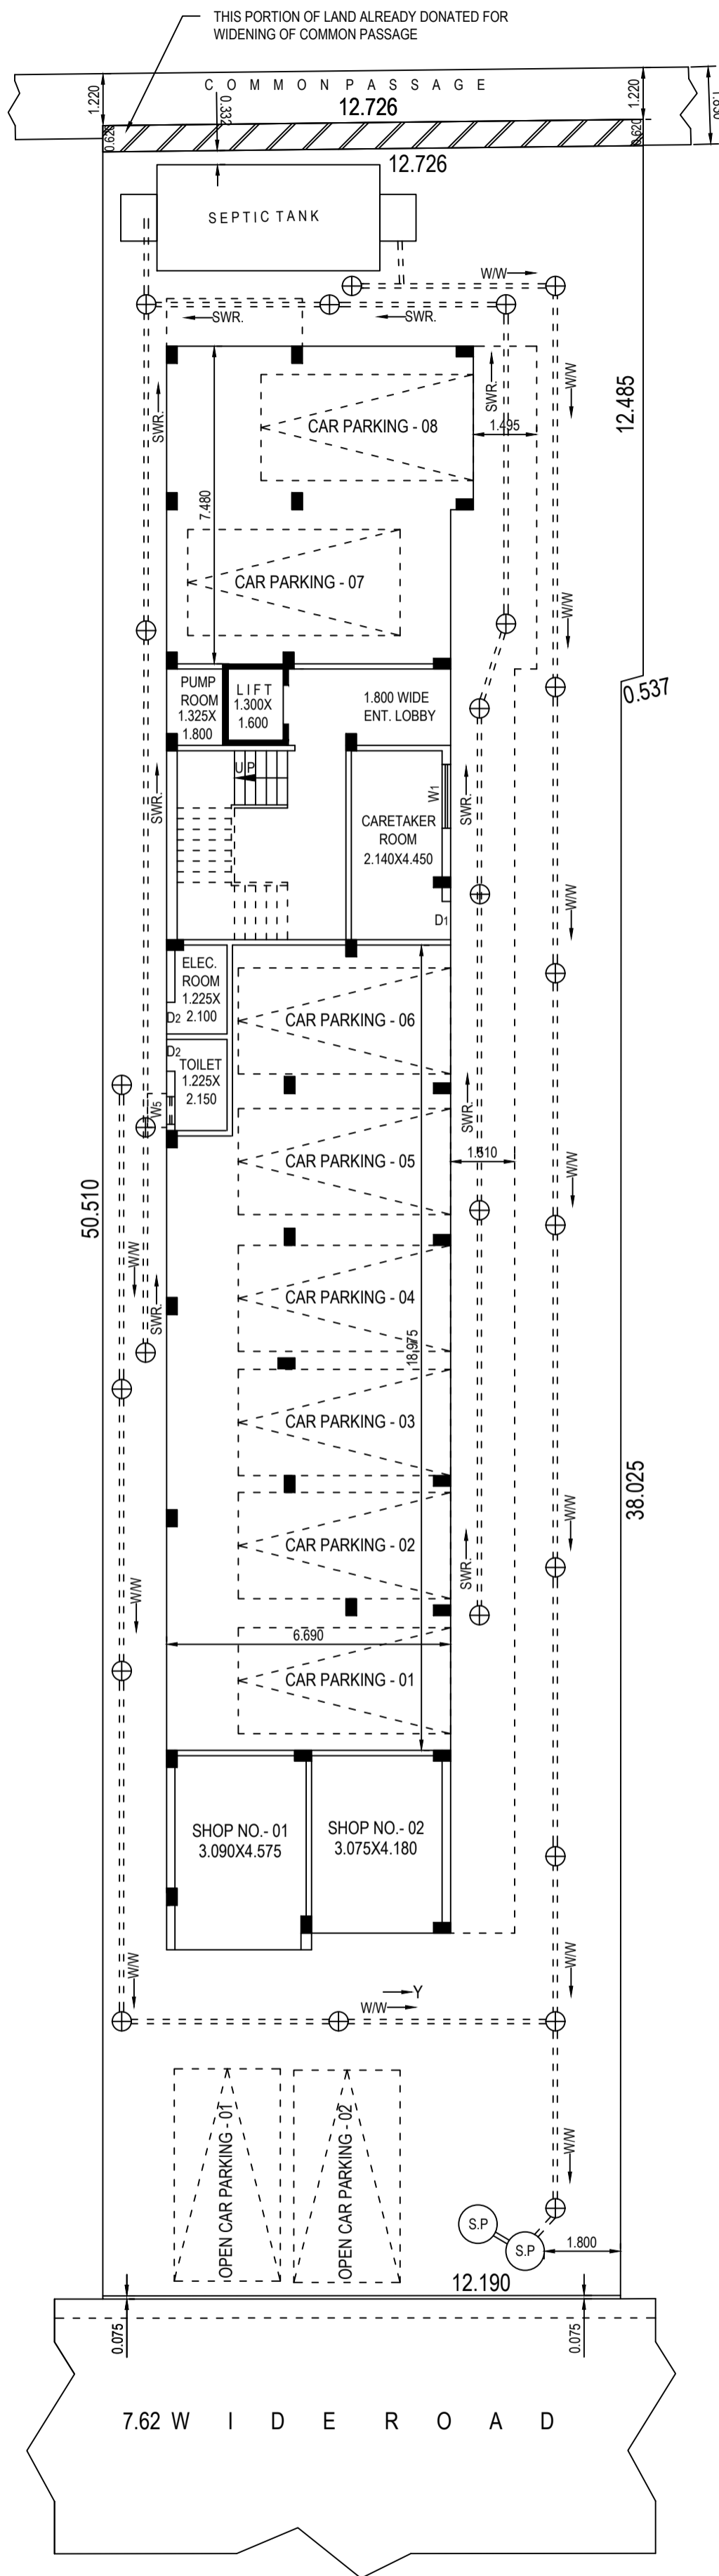

SEWERAGE LAYOUT PLAN

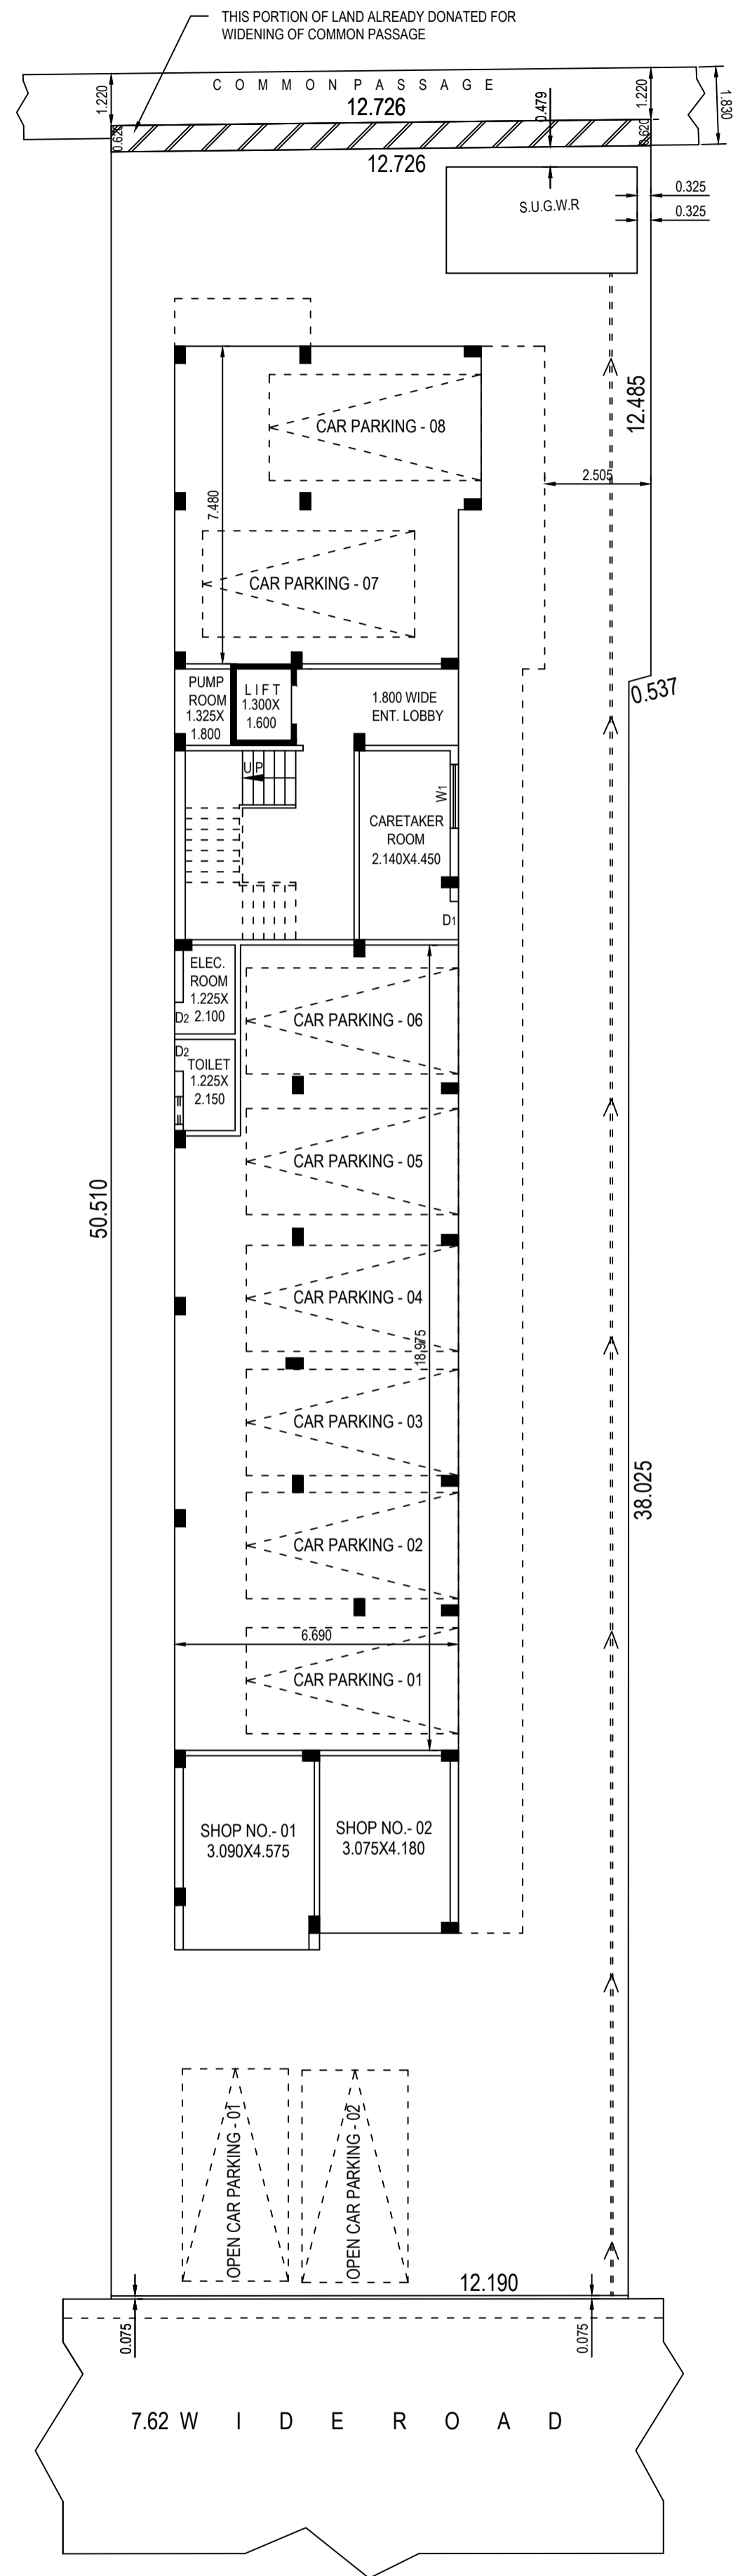

WATER SUPPLY LAYOUT PLAN



SIGNATURE OF OWNER

SIGNATURE OF ENGINEER