


Proposed Project at Premises No-24, Suren Tagore Road, Ward No-68, Borough-VIII, under Kolkata Municipal Corporation, P.O.- Ballygunge, P.S.-Gariahat, Kolkata-700019

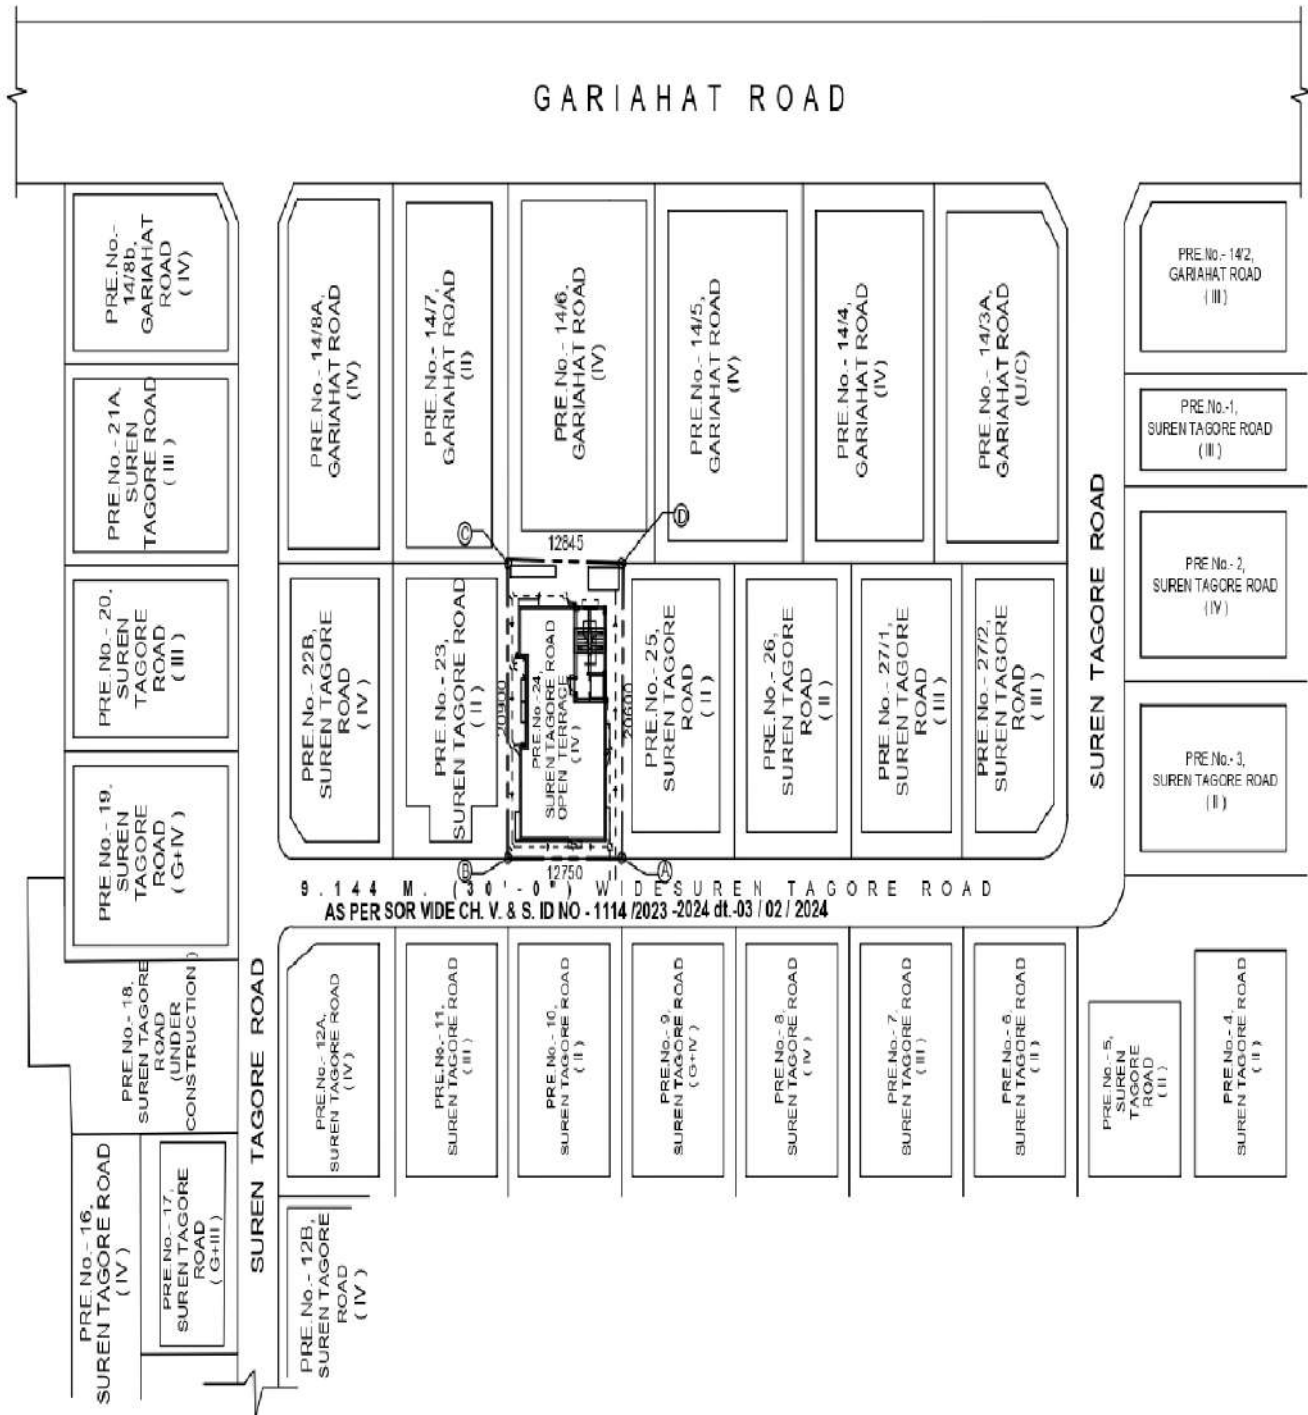

LATITUDE : 22.519958

LONGITUDE : 88.358992

DEEPAJ CONSTRUCTION PVT. LTD.

Jayati Paul.

Director

SIGNATURE OF OWNER