


# Proposed Project at Premises No-58/51, Prince Anwar Shah Road, Ward No-93, Borough-X, under Kolkata Municipal Corporation, P.S.- Lake, Kolkata-700045

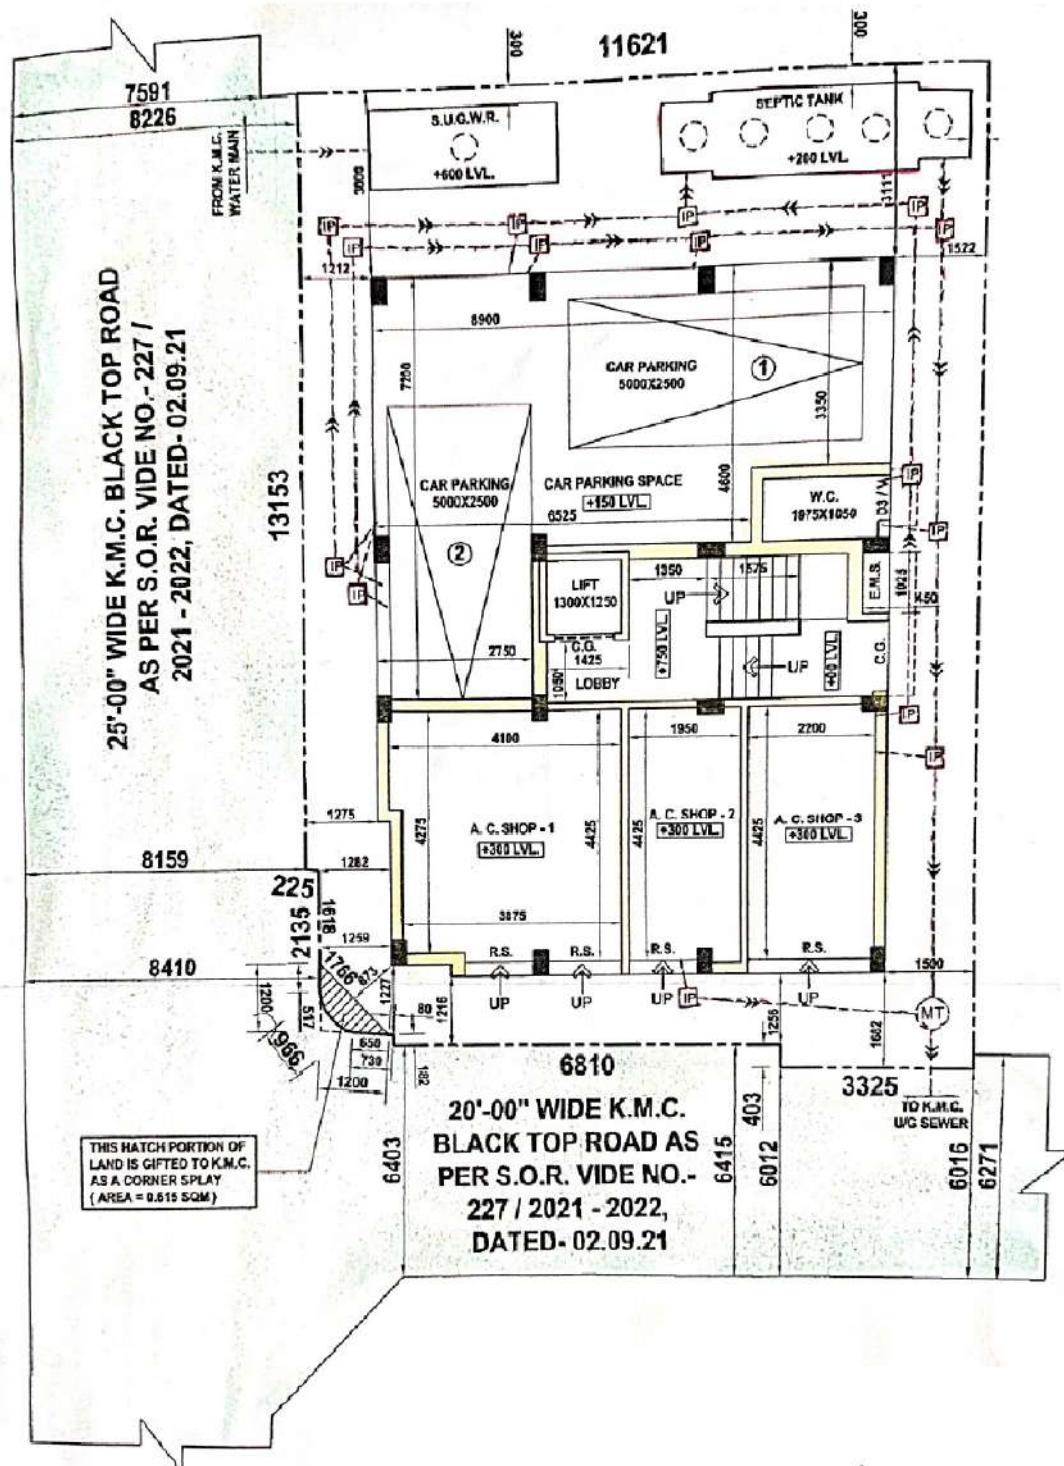

**LATITUDE : 22.501696**

**LONGITUDE : 88.350034**

For PARAMOUNT CONSTRUCTION

*Sham Manu*  
Partner / Authorised Signatory

**SIGNATURE OF OWNER**