


SHIVAM REAL ESTATE

Promoters & Building Developers

Prop.: Tarak Nath Saroj

17, Girish Ghosh Lane
Ghusuri, Howrah - 711107
Mob.: 9831293468

E-mail: shivamrealstate2015@gmail.com

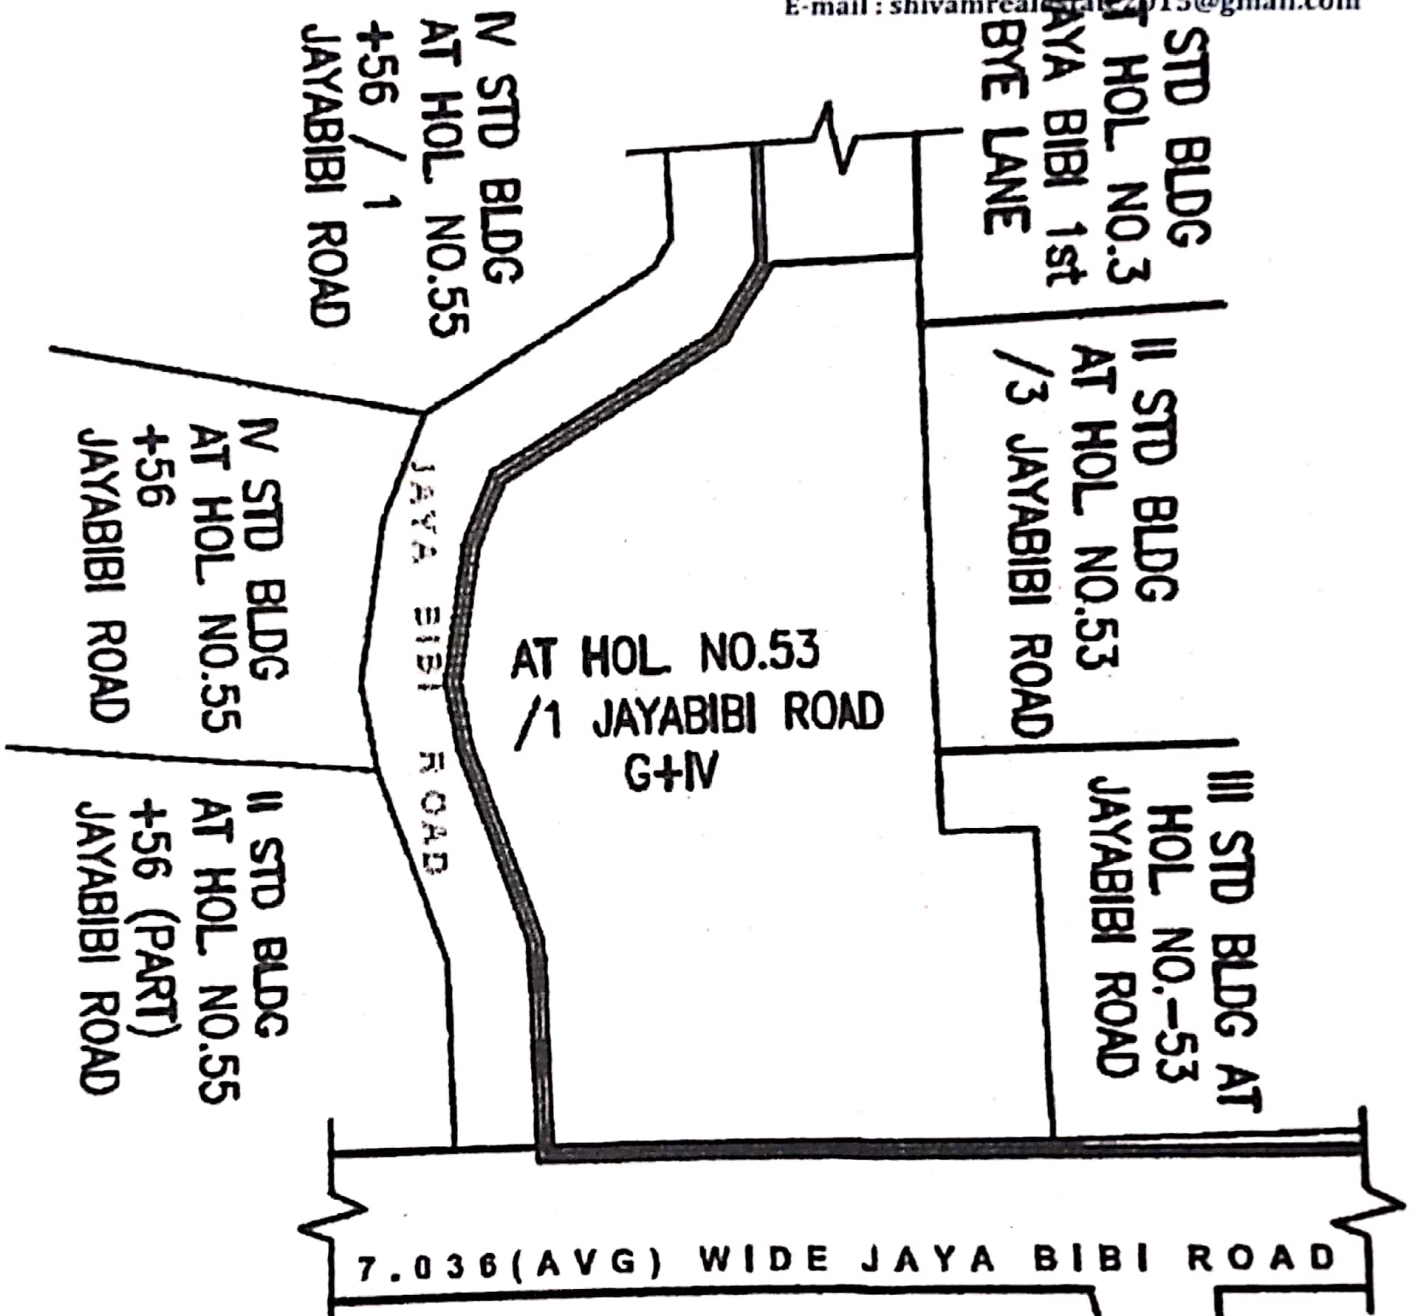

Shivam Realestate
Tarak Nath Saroj

Proprietor

Date

II STD BLDG AT
HOL NO.-122 /53
J.N.M. ROAD

SITE PLAN

Signature

SCALE - 1:600