


PROPOSED B+G+XVII+1 SERVICE FLOOR STORIED RESIDENTIAL BUILDING OF HEIGHT 59.050M COMPLYING K.M.C. BUILDING RULE 2009 (AMENDED) READ WITH U/S 393A OF K.M.C. ACT 1980 AT PREMISES NO. - 250, TILJALA ROAD. WARD - 65 , BOROUGH - VII. P.S. :- KARAYA . KOLKATA - 700 046 .

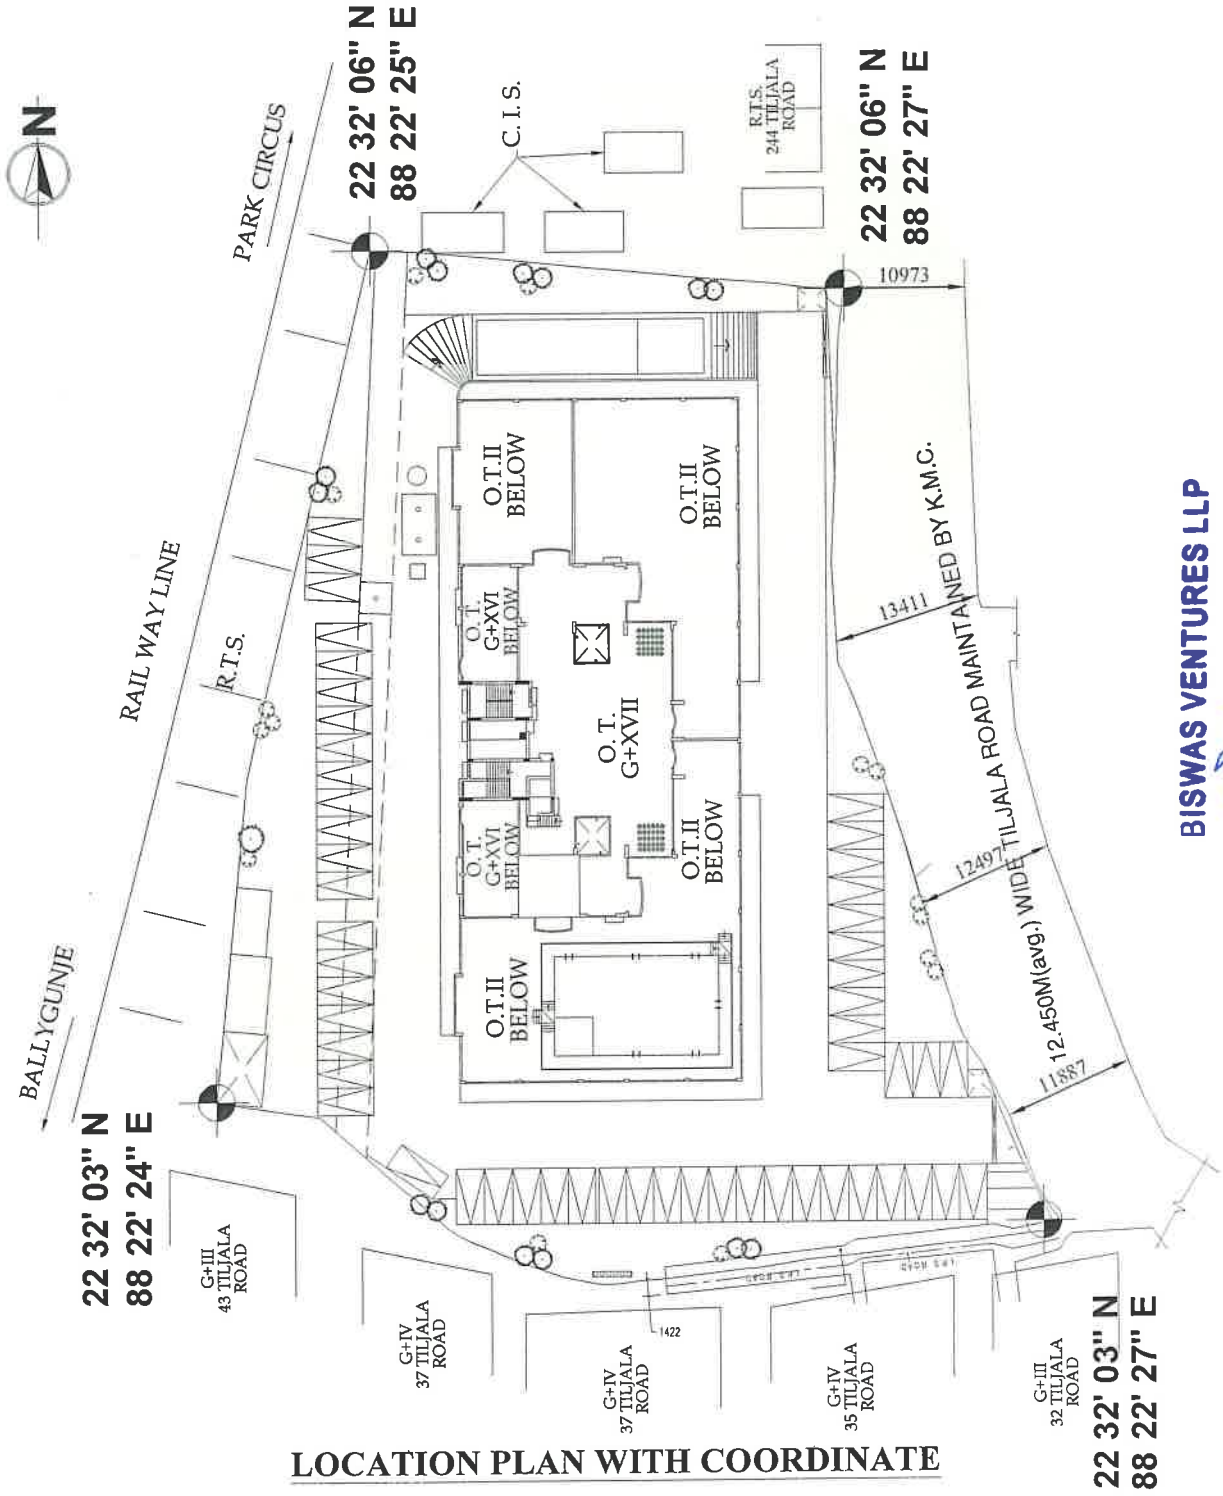

LOCATION PLAN WITH COORDINATE

BISWAS VENTURES LLP
 Authorized Signatory