


SECTION - Y Y
SCALE - 1:100 (BLOCK - A)

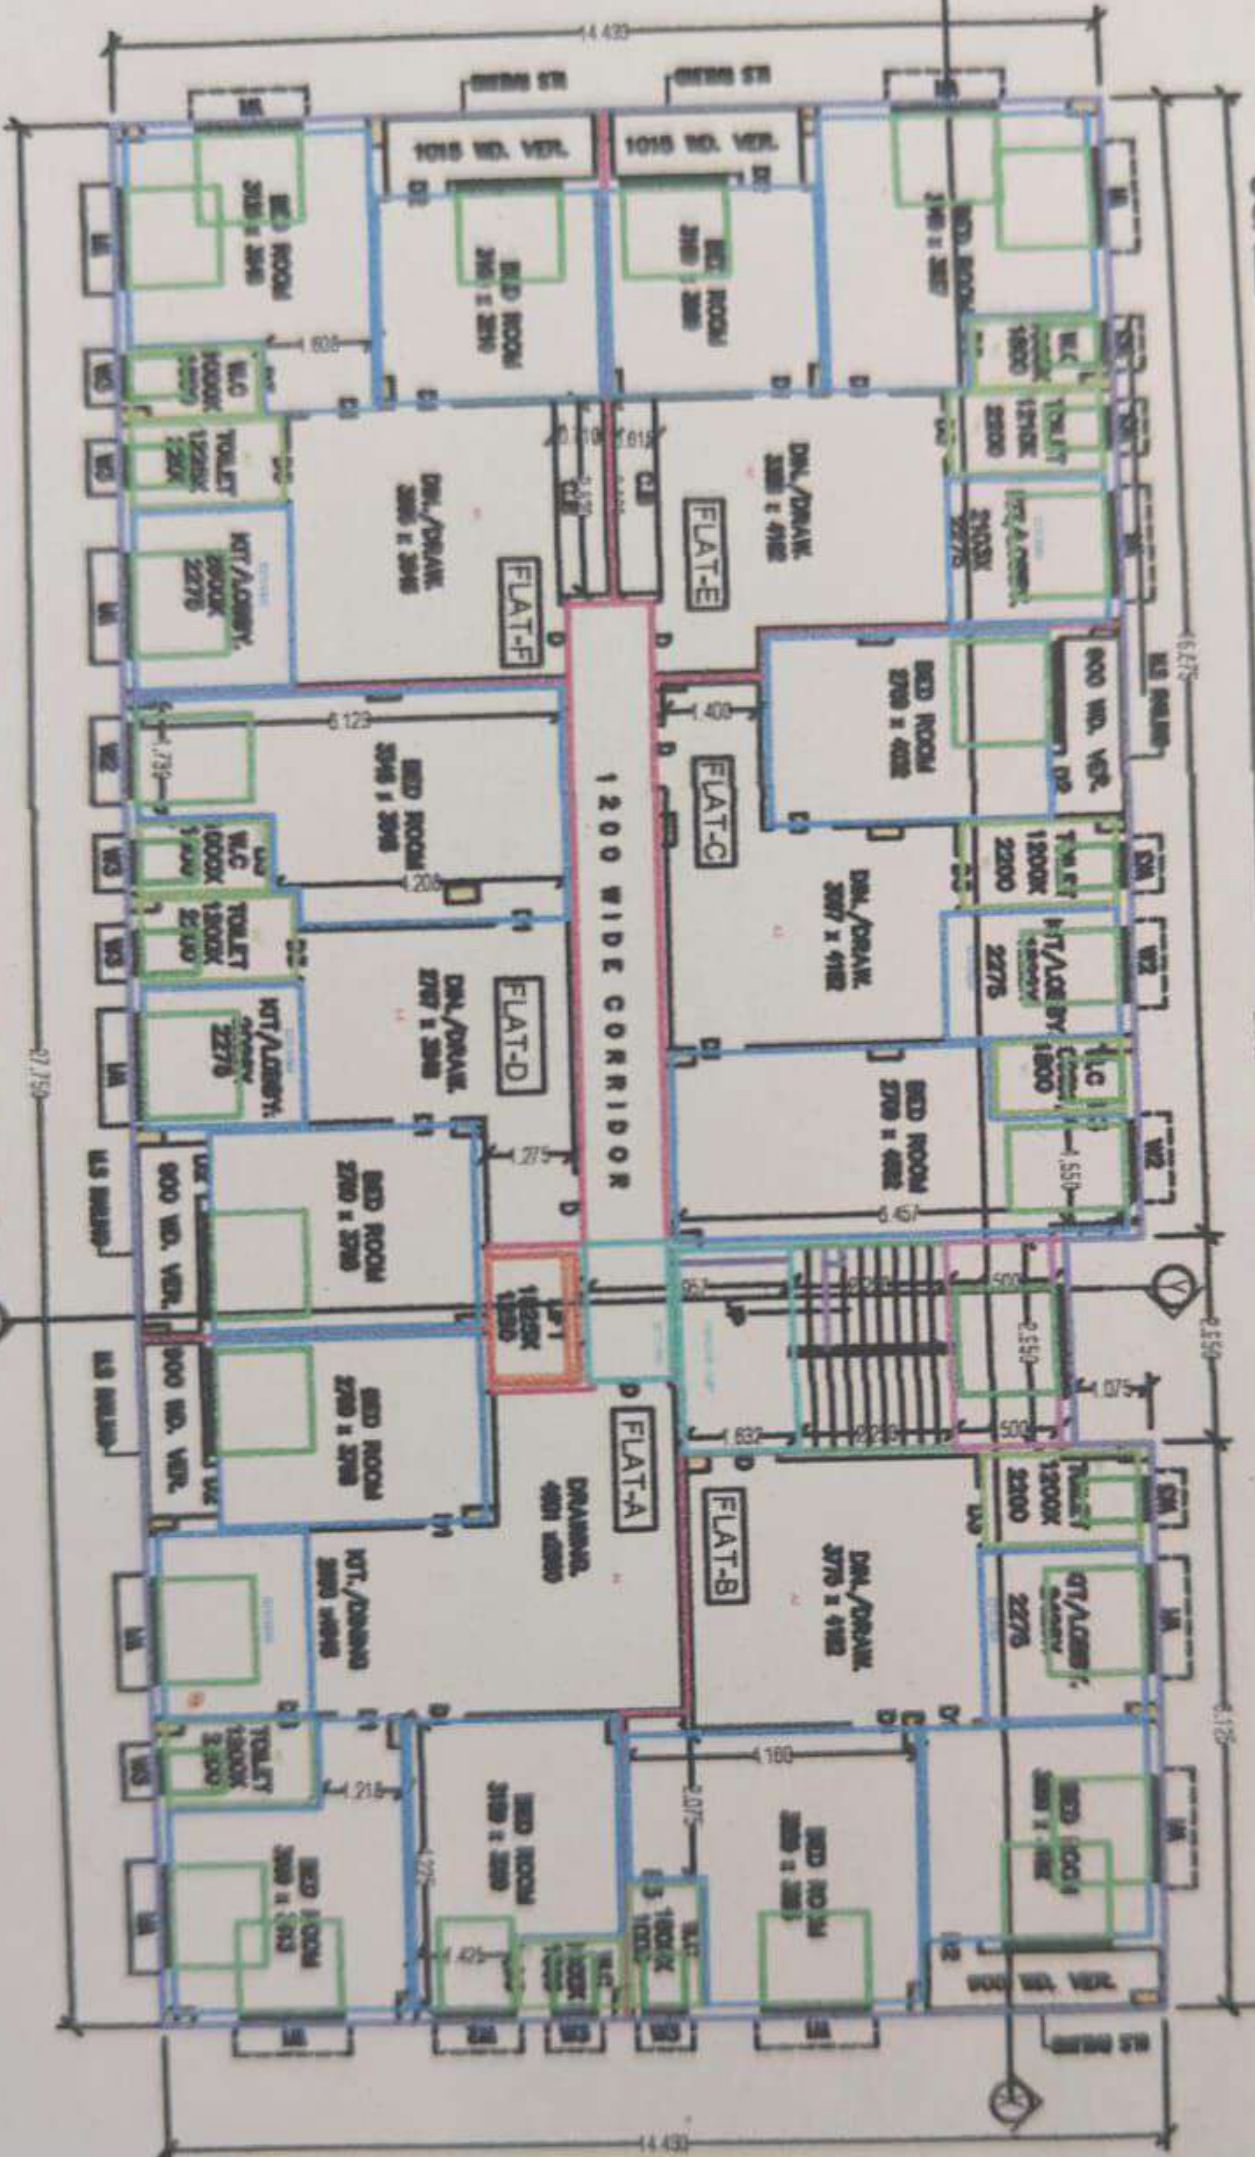

4TH, FLOOR PLAN
SCALE - 1:100 (BLOCK - A)

FLOOR 04