




PROPOSED G+4 STOREY RESIDENTIAL BUILDING PLAN IN FAVOUR OF SHUBHRA SAHA, SHARMISTHA SAHA, TEJMAJ SAHA, SANDIP SAHA ON PLOT NO.- 505, KHATIAN NO- 8004, 8005, 8006, 8007, J.L. NO.- 277, MOUZA- SANKARARA, WARD NO.- 15, UNDER TAMILUK MUNICIPALITY, P.S.- TAMILUK. DIST.- PURBA MEDINIPUR.

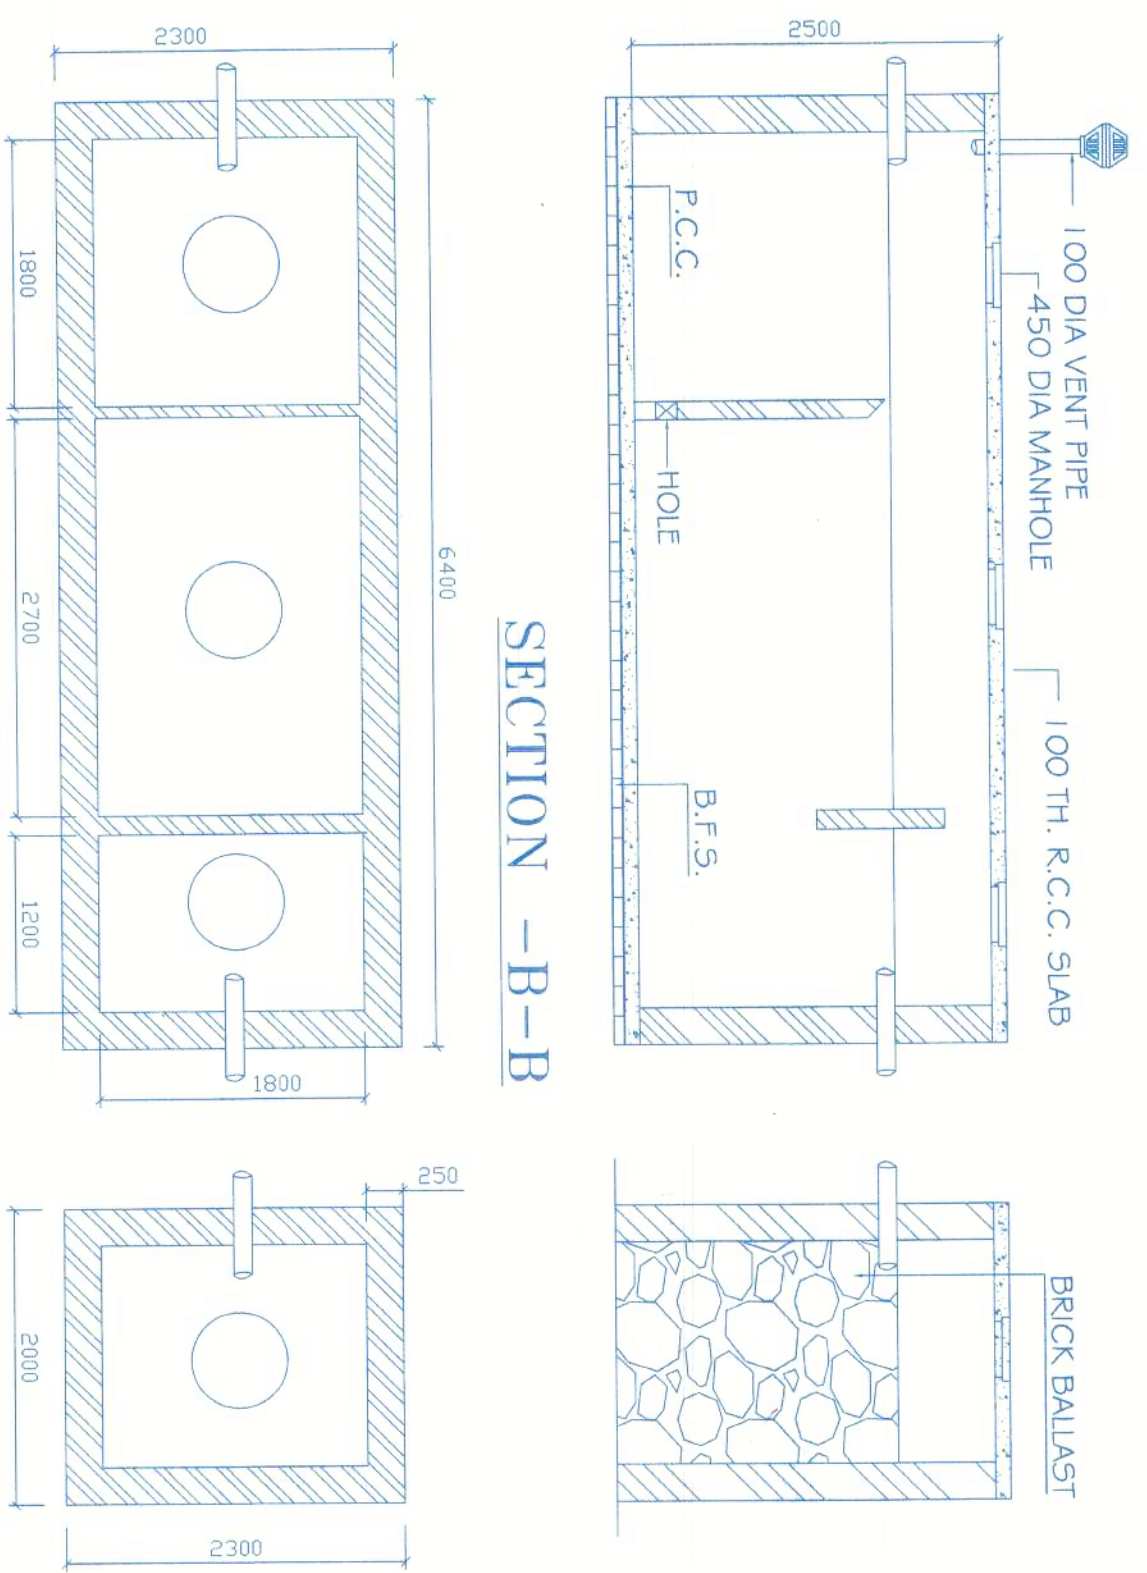


DETAILS OF SEPTIC TANK & SOAKPIT (SCALE :- 1:30)

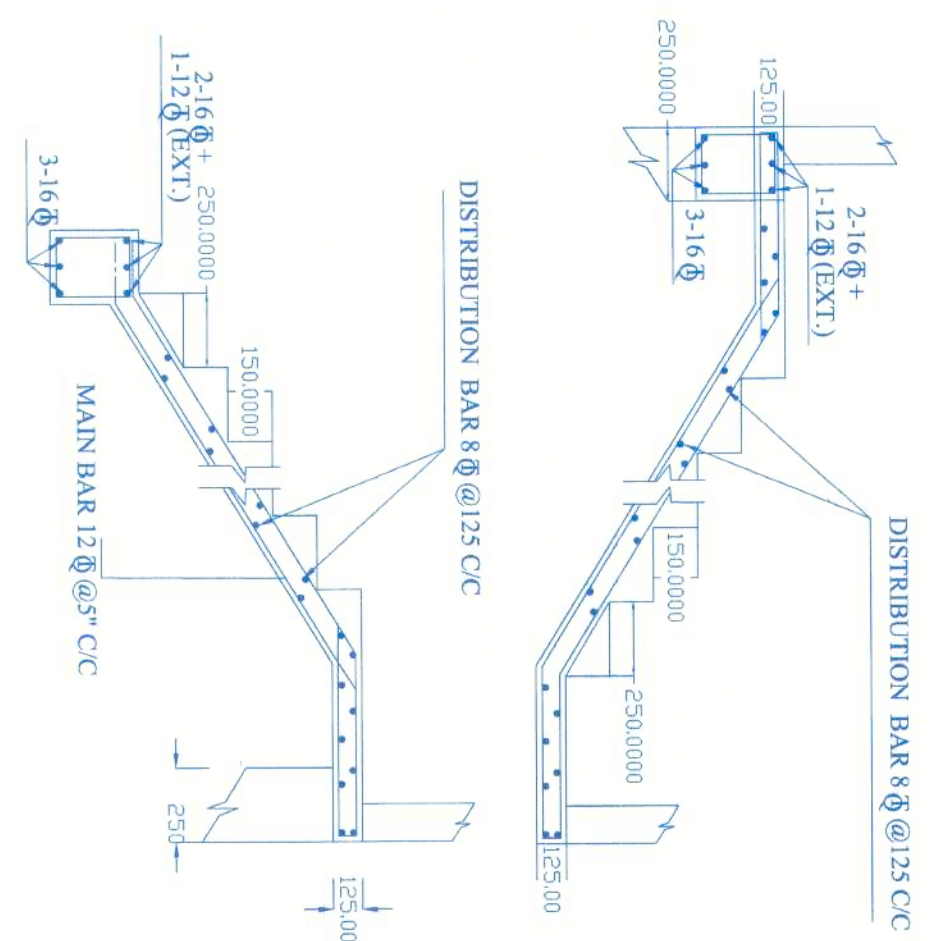


DETAILS OF R.C.C STAIR

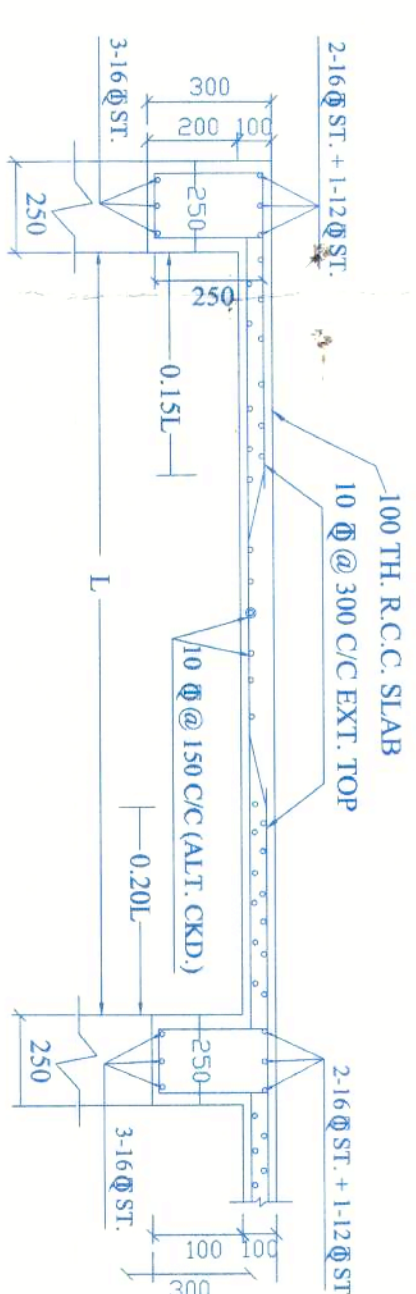


DET. OF R.C.C. SLAB

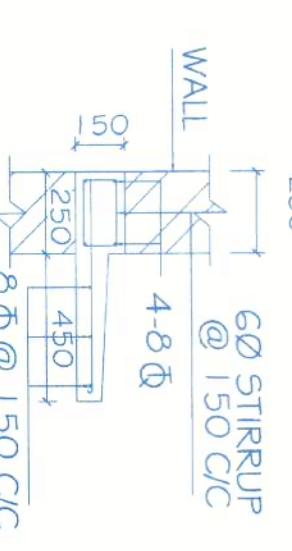


DETAILS OF R.C.C. LINTEL & CHAMJA

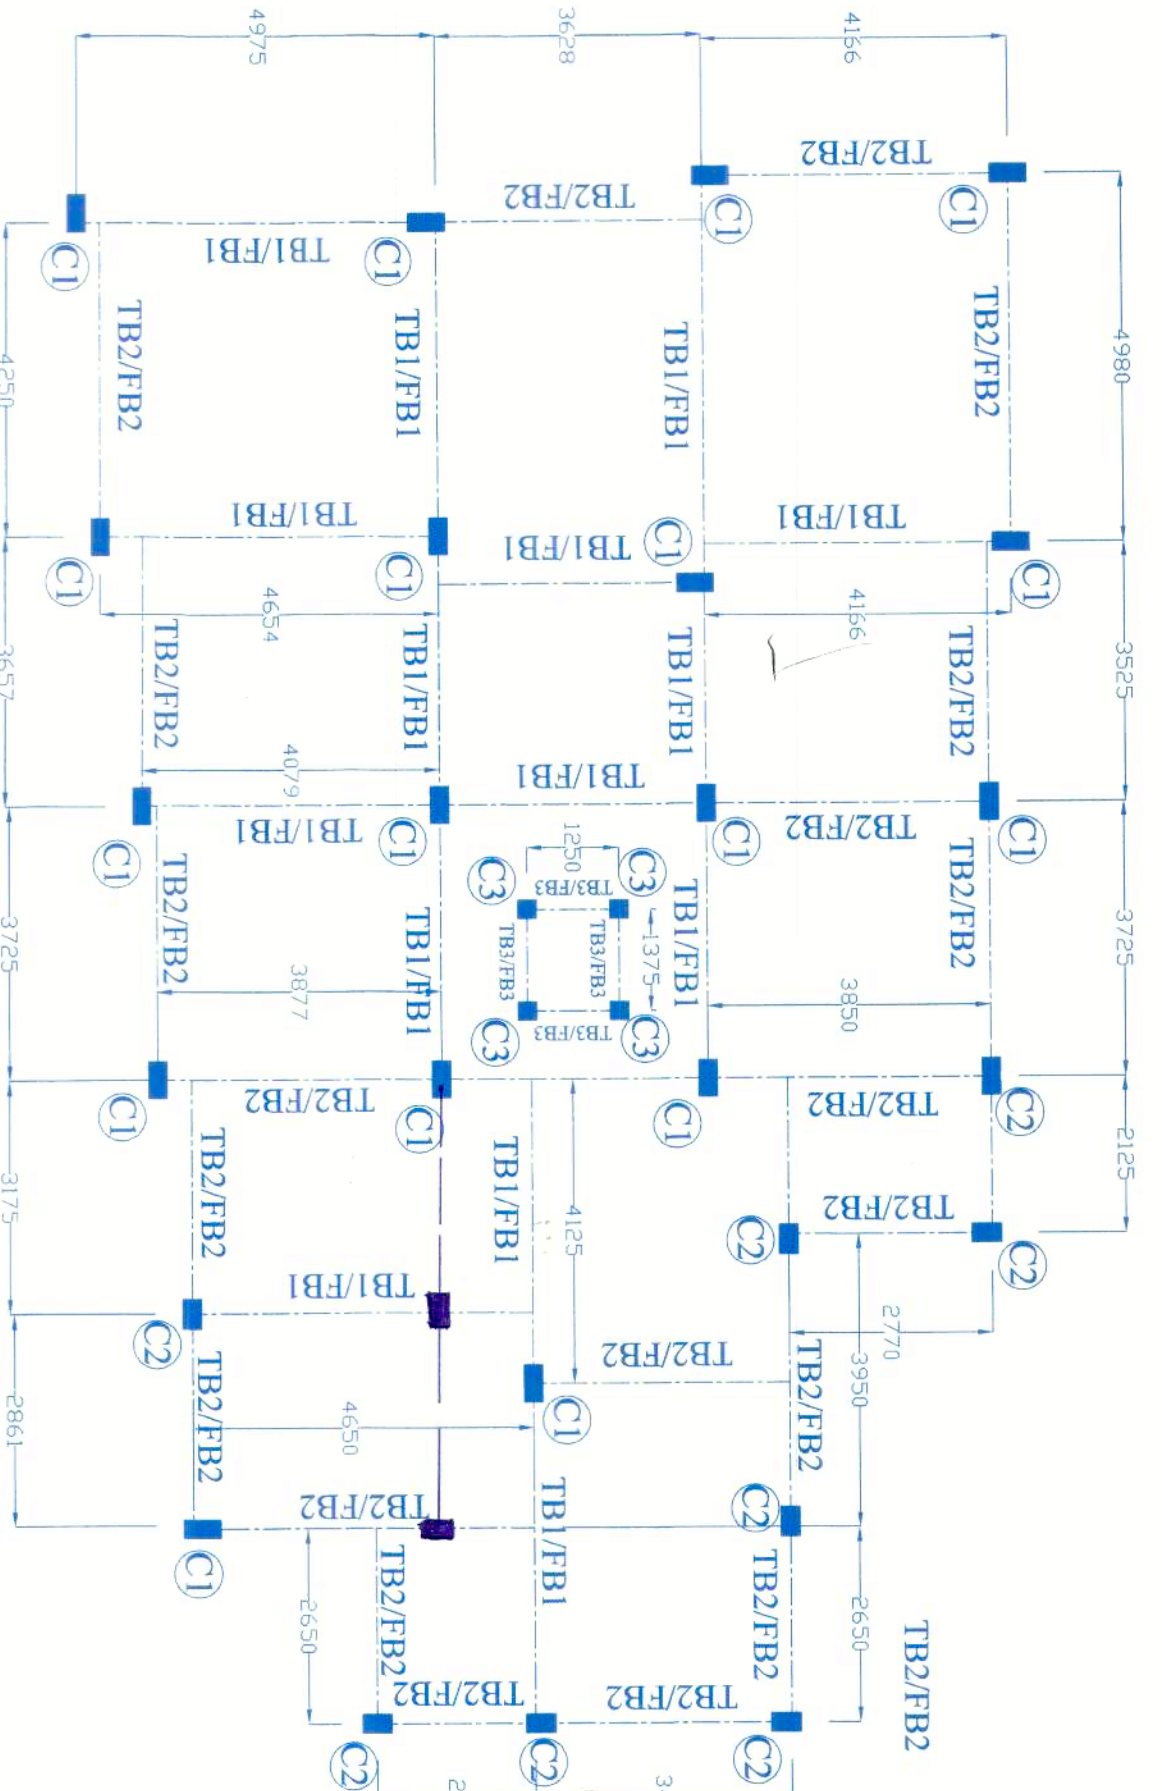


LAYOUT PLAN

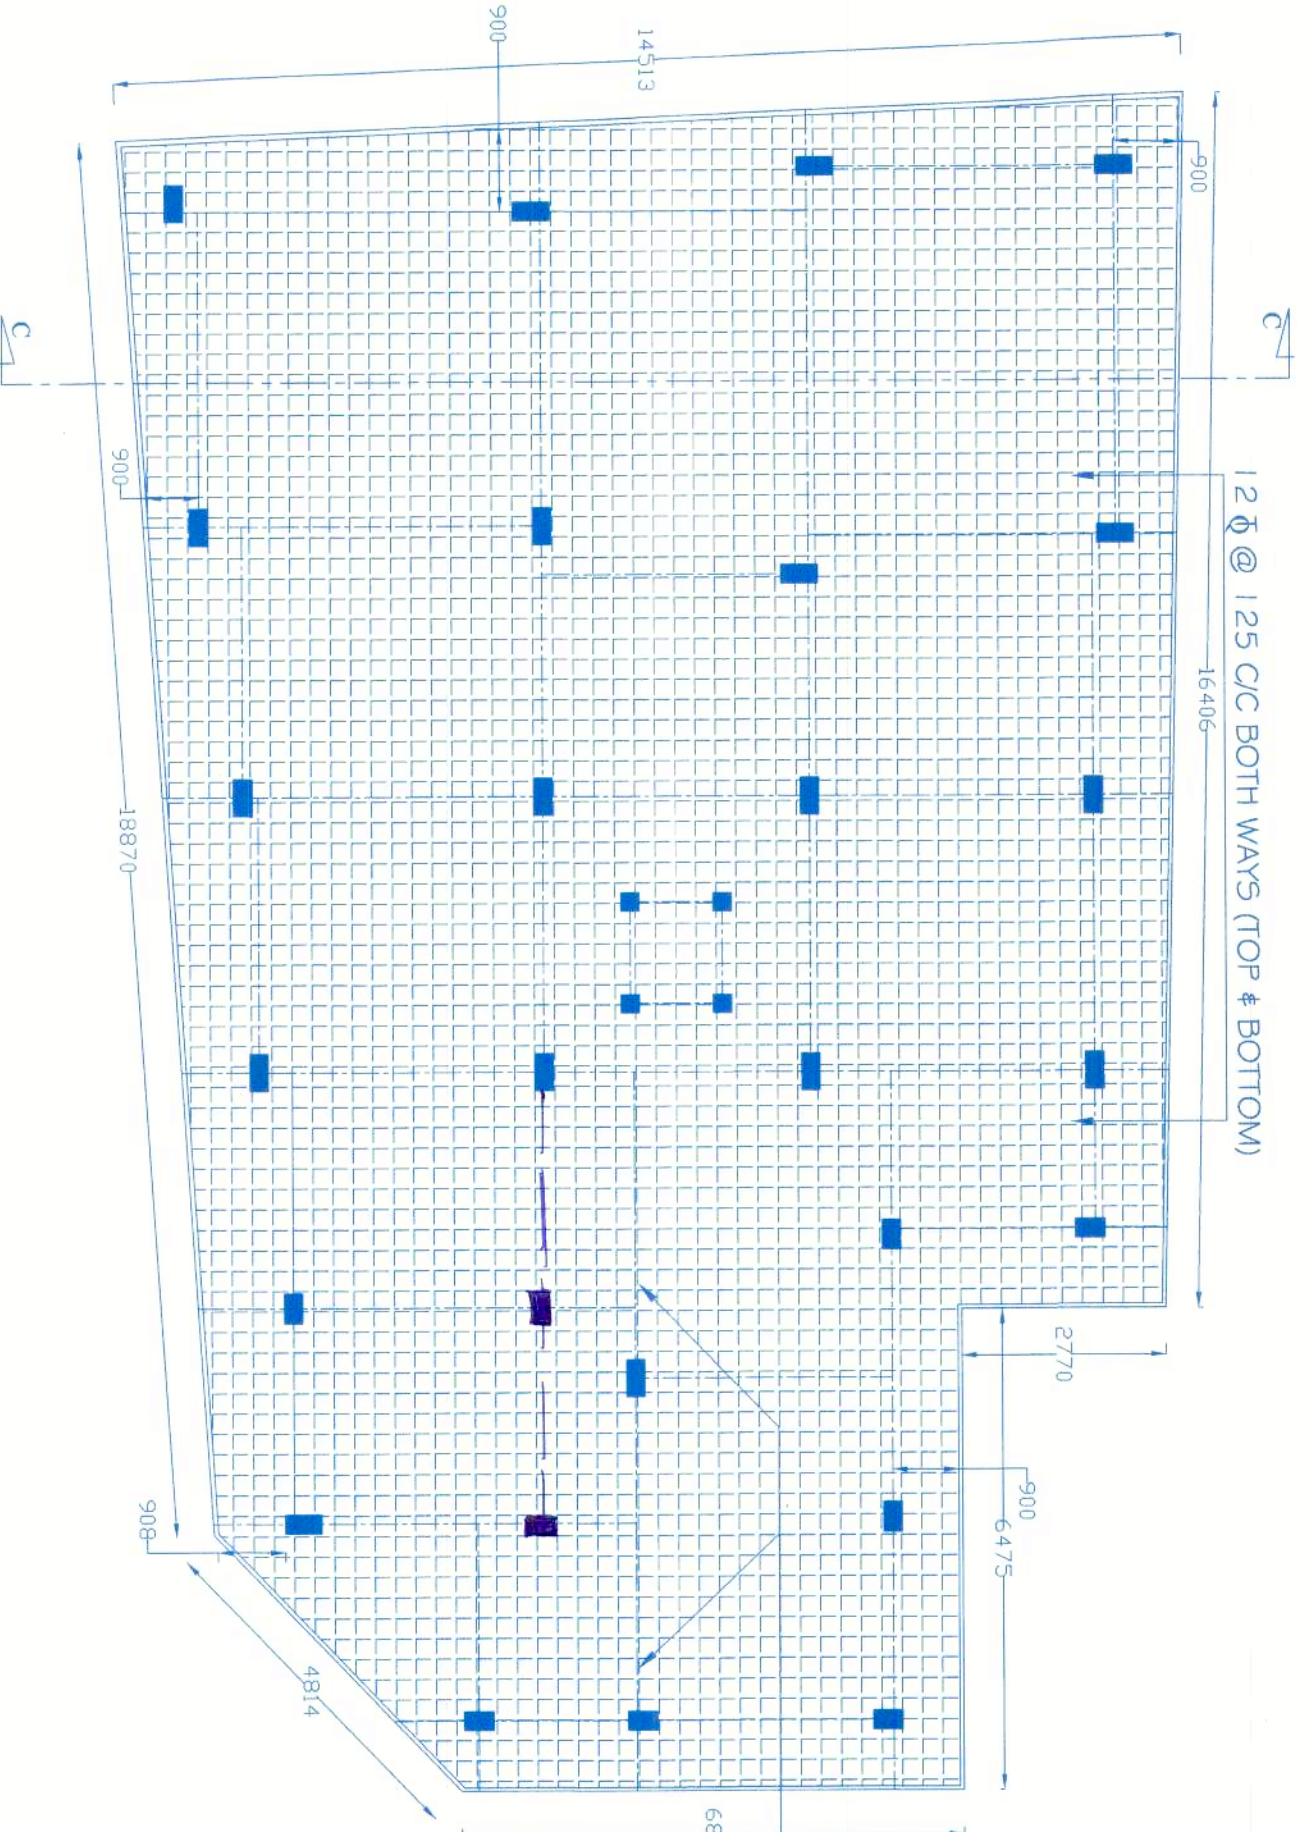

RAFT FOUNDATION

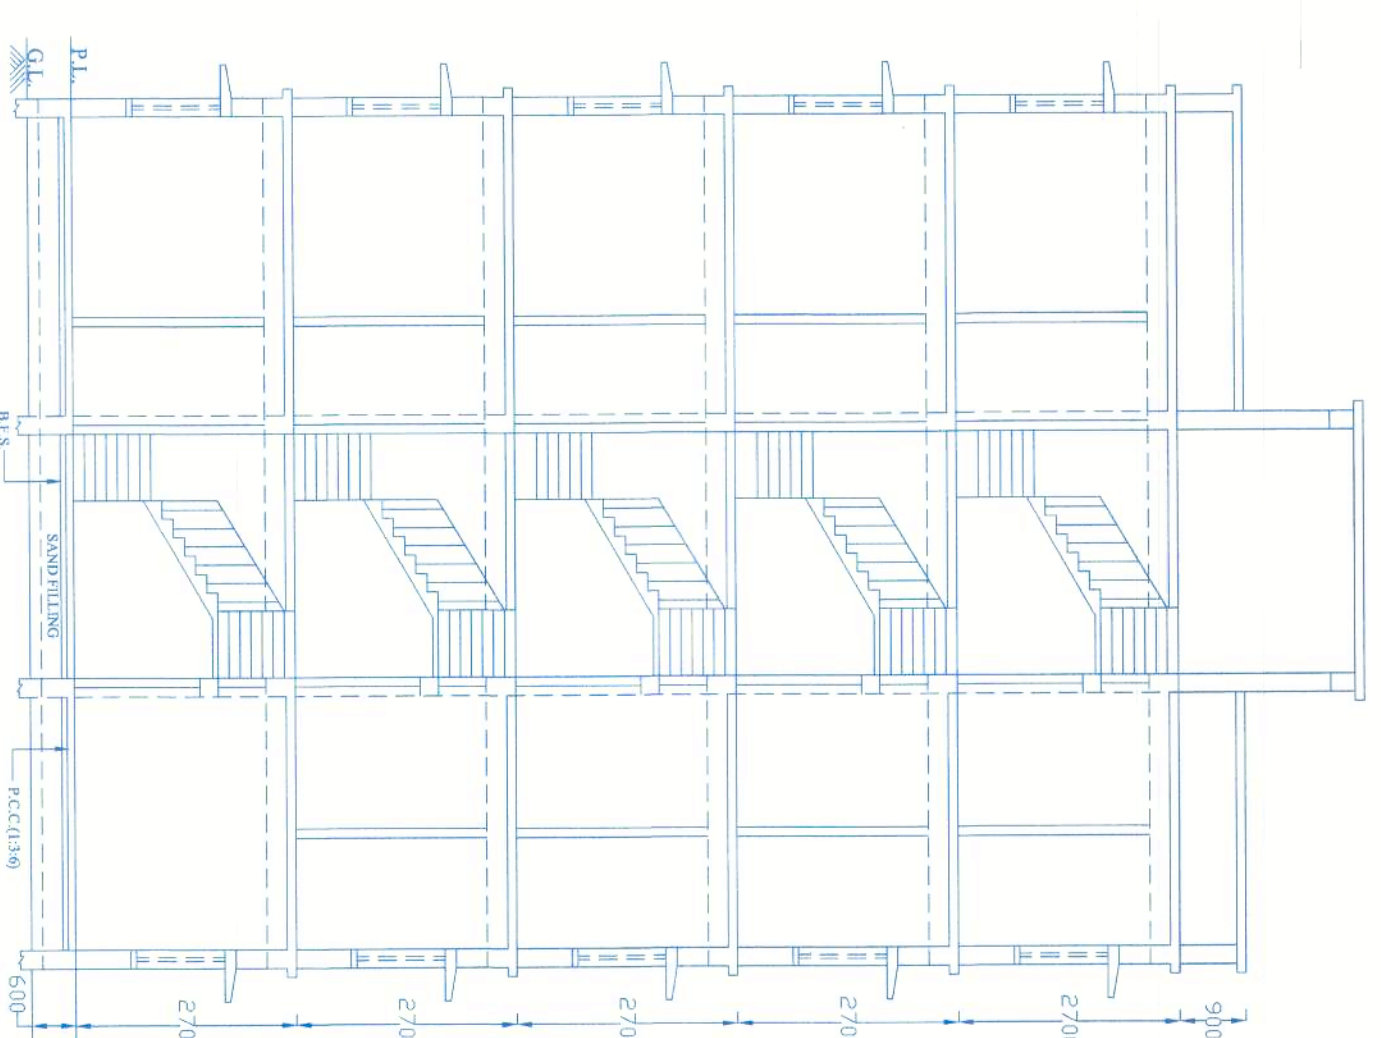

SECTION A-A

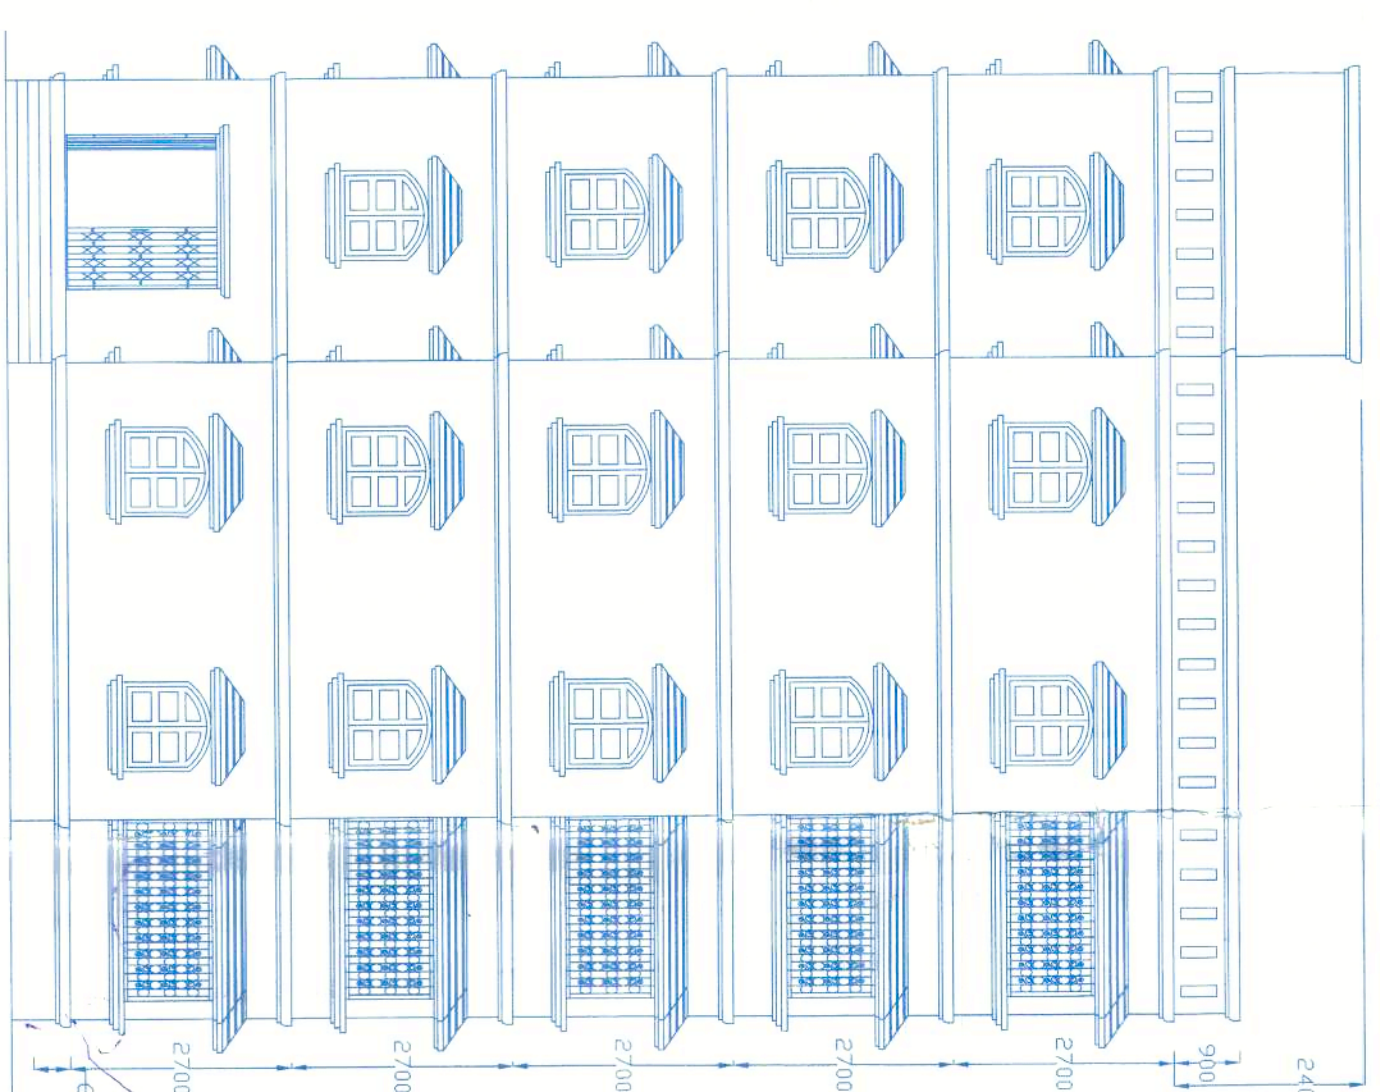

ELEVATION

SCHEDULE OF COLUMN	
TYPE	REINFORCEMENT STEEL
C1	500X300 (6-20 @ +4.16 @ 8 @ 21 @ 150 CC)
C2	400X300 (6-16 @ +2.12 @ 8 @ 21 @ 150 CC)
C3	300X300 (4-16 @ +2.12 @ 8 @ 21 @ 150 CC)

NOTES :-

1. ALL DIMENSION ARE INCHES IN UNLESS, OTHER WISE STATED.
2. DO NOT SCALE THE DRAWING WRITTEN DIMENSION SHOULD BE FOLLOWED.
3. BRICK WORK IN CHIMNEY AND SAND MORTAR.
4. GRADE OF CONCRETE M-20.
5. GRADE OF CONCRETE M-20.
6. GRADE OF STEEL F-415.
7. ASSUME TO BEARING PRESSURE OF SOIL 80- KN/M².
8. COVER TO REINFORCEMENT COLUMN-25, BEAM-15, SLAB-12.
9. STAIR CASE RADE-10, RISER-6.

DOORS & WINDOWS SCHEDULE		
M.K.D	WIDTH	HEIGHT
D1	900	1950
D2	750	1950
W1	900	1350
W2	750	1350

COVER AREA :-

- a. TOTAL AREA OF LAND :- 742.00 DECIMAL
- b. GROUND FLOOR COVER AREA :- 226.40 SQM.
- c. FIRST FLOOR COVER AREA :- 226.70 SQM.
- d. SECOND FLOOR COVER AREA :- 226.70 SQM.
- e. THIRD FLOOR COVER AREA :- 226.70 SQM.
- f. FOURTH FLOOR COVER AREA :- 226.70 SQM.


- ✓ Sandip Saha
- ✓ Syam Saha
- ✓ Sarmabha Saha
- ✓ Subha Saha

DOWNER'S SIGNATURE


Engineered This building plan may be sanctioned, as per Architectural drawings.

Signature of Engineer


THIRD FLOOR PLAN

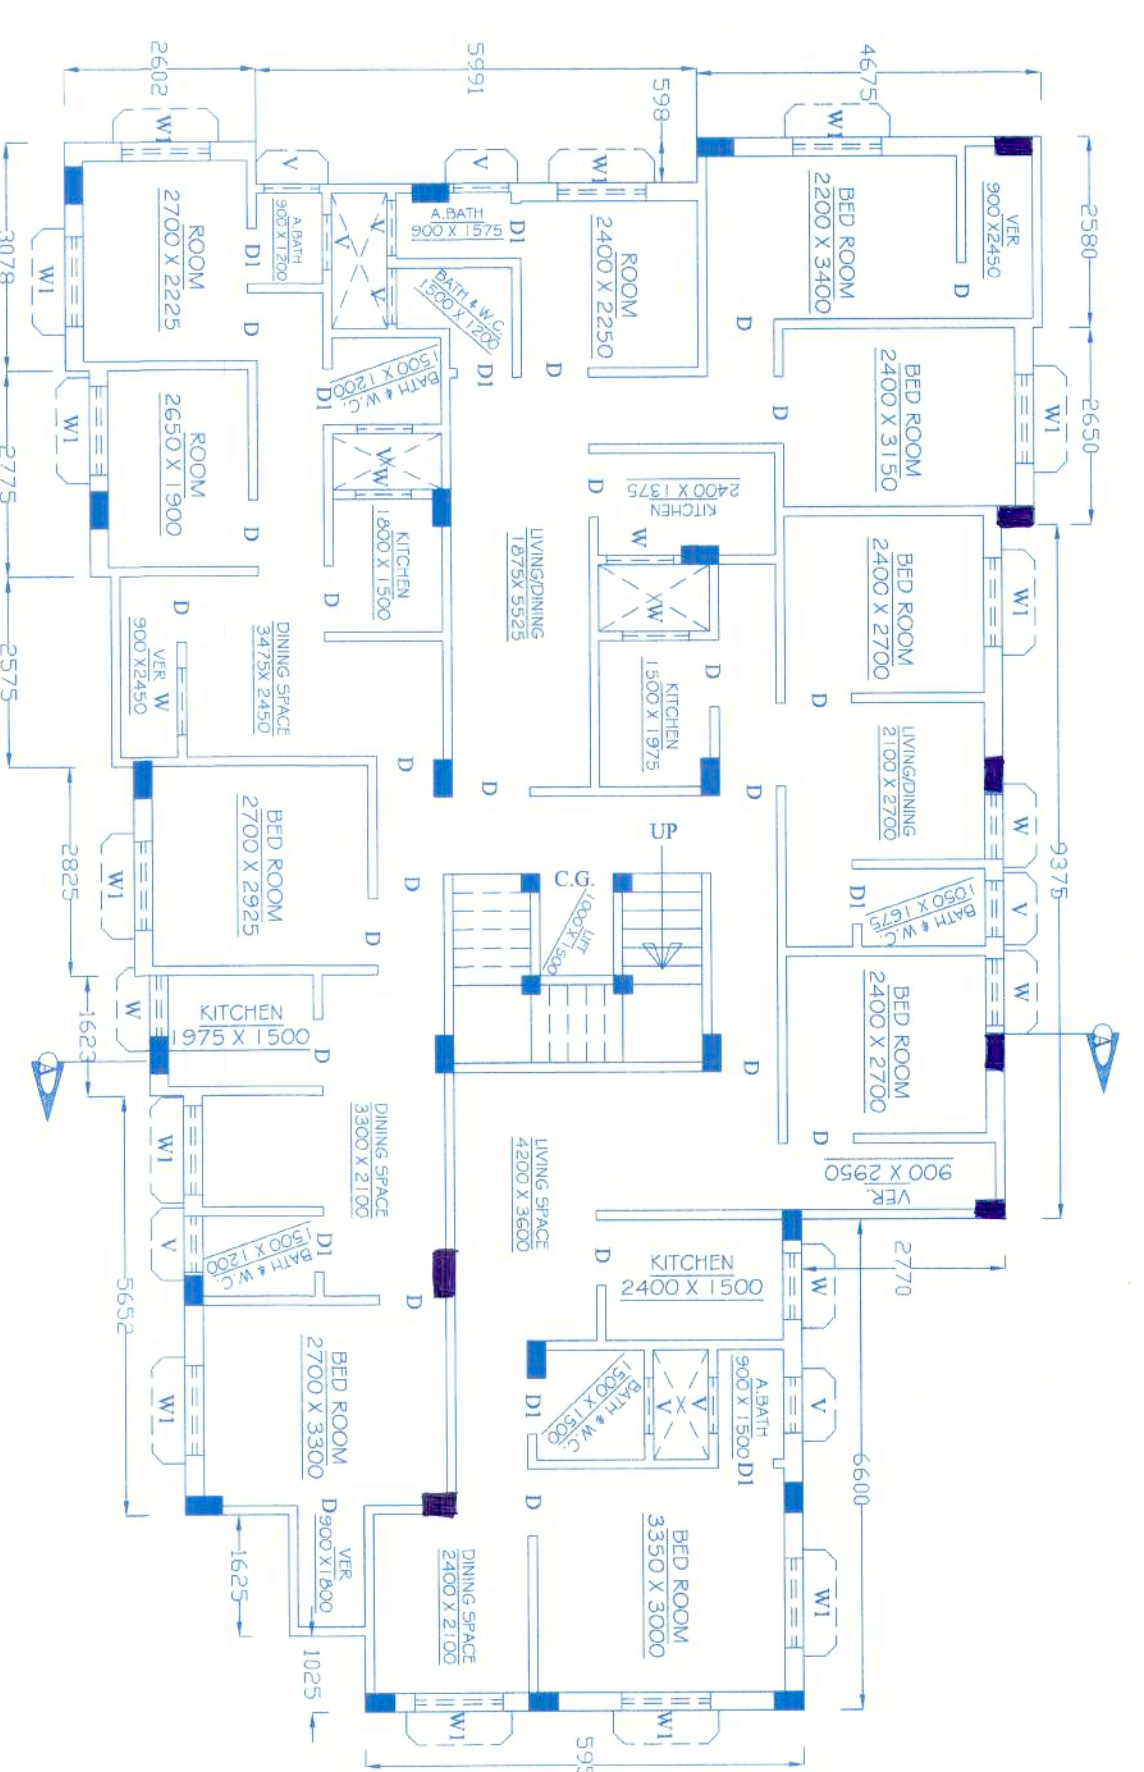

FORTH FLOOR PLAN

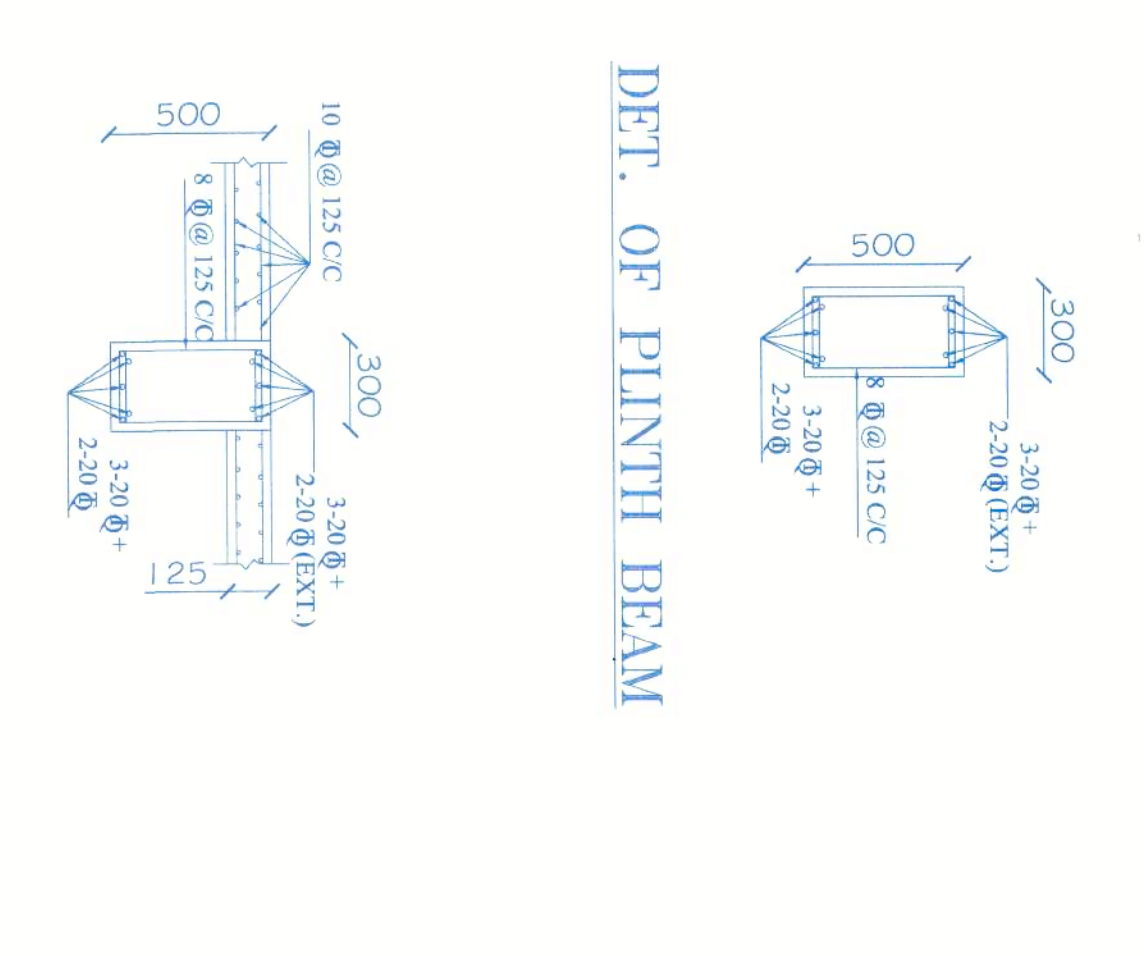


DET. OF PLINTH BEAM

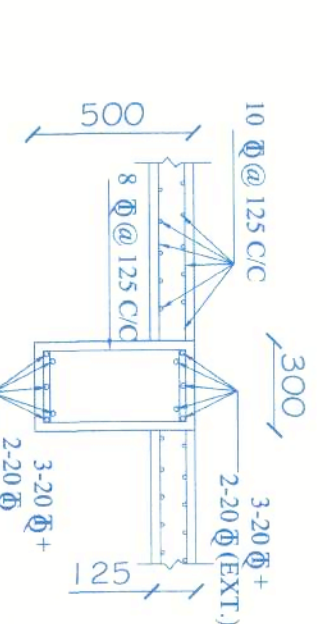


DET. OF FLOOR BEAM & ROOF SLAB

SECTION -C-C

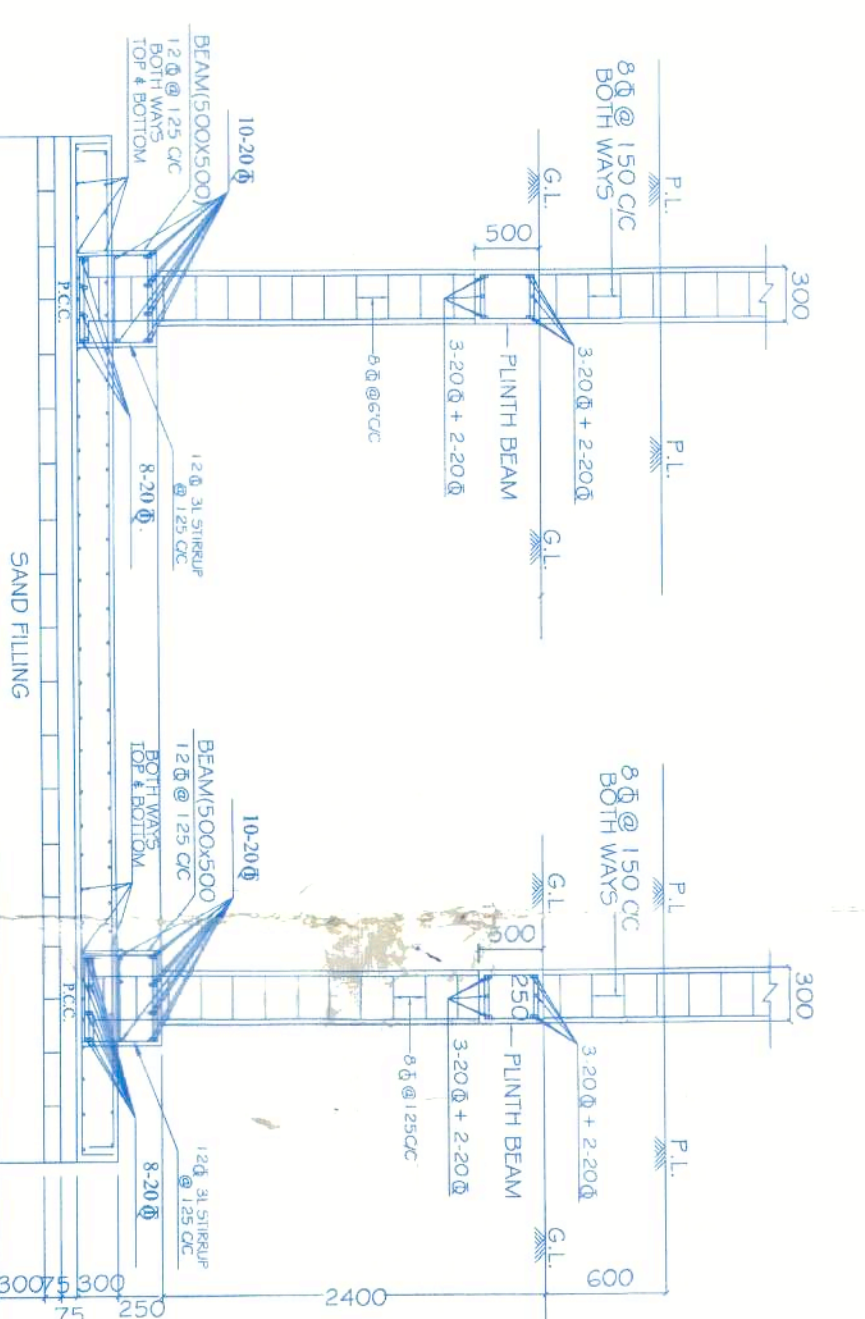


SECTION -C-C

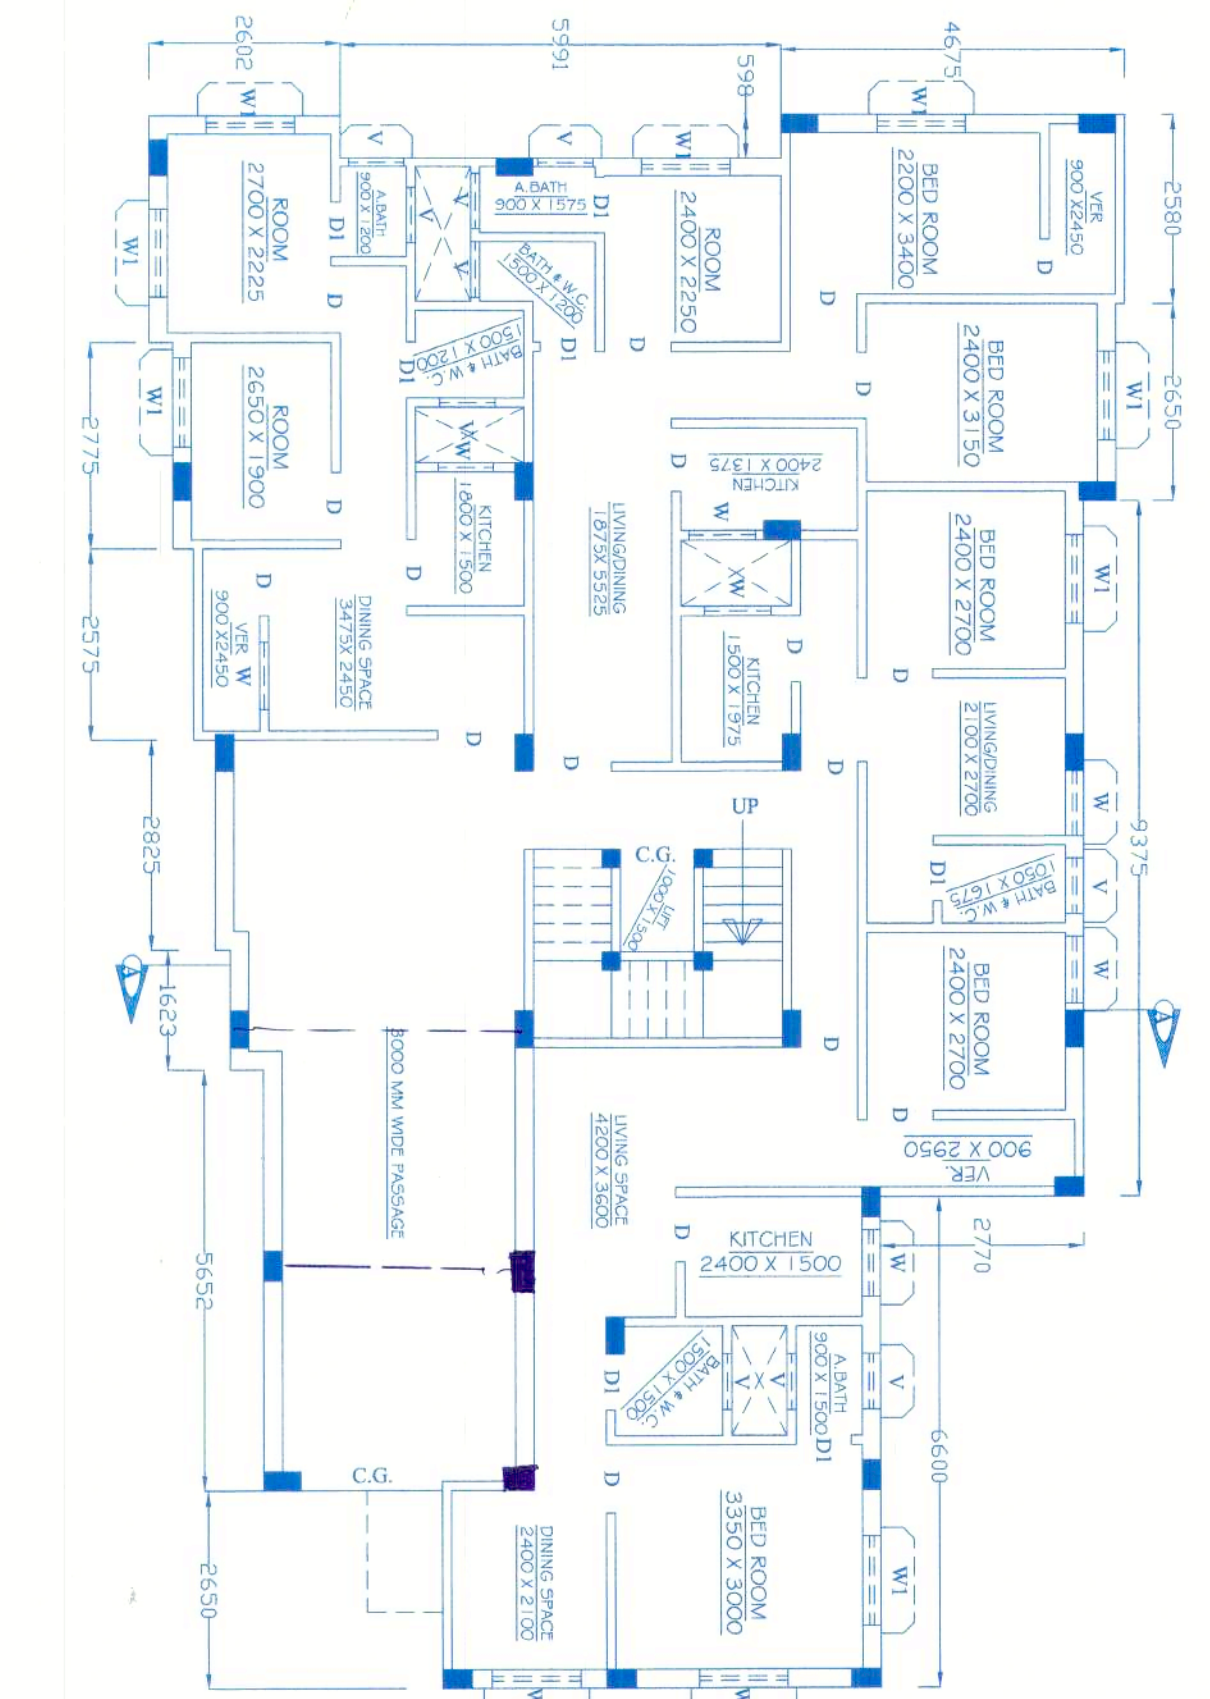


GROUND FLOOR PLAN




FIRST FLOOR PLAN

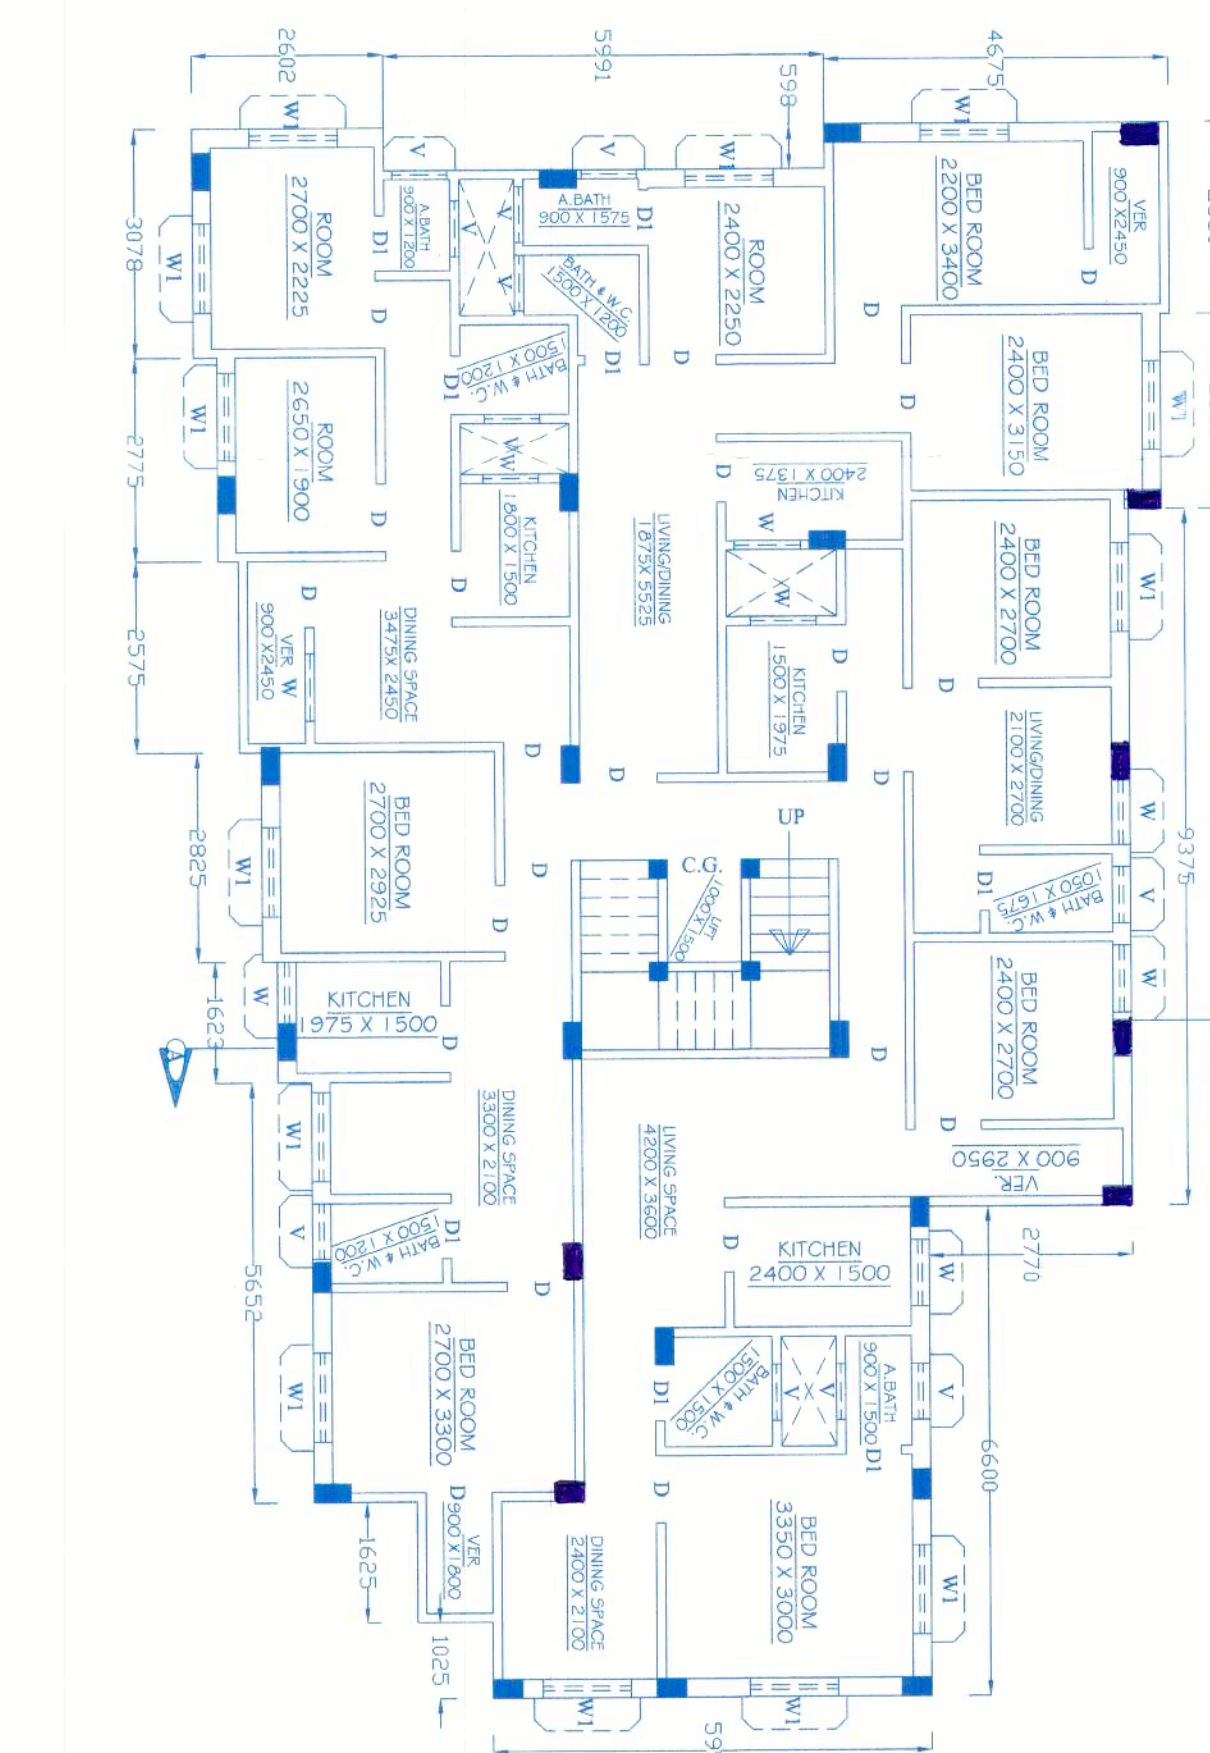

SECOND FLOOR PLAN

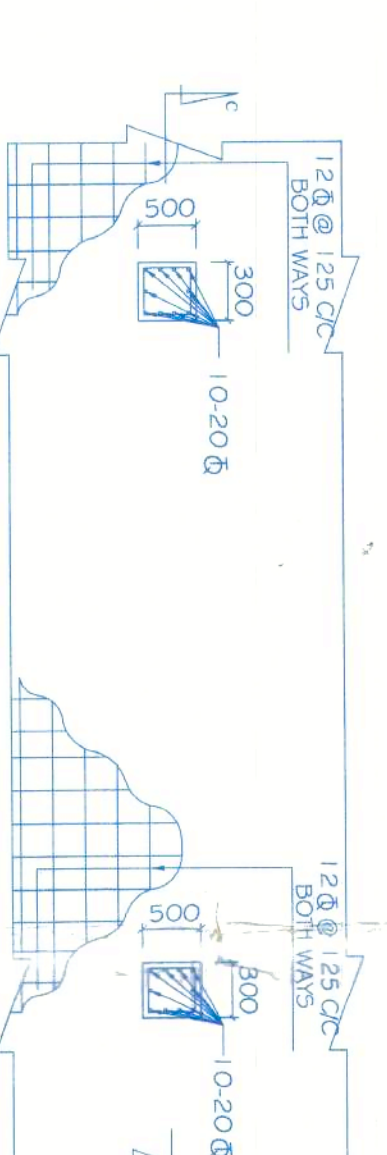

COLUMN FOUNDATION

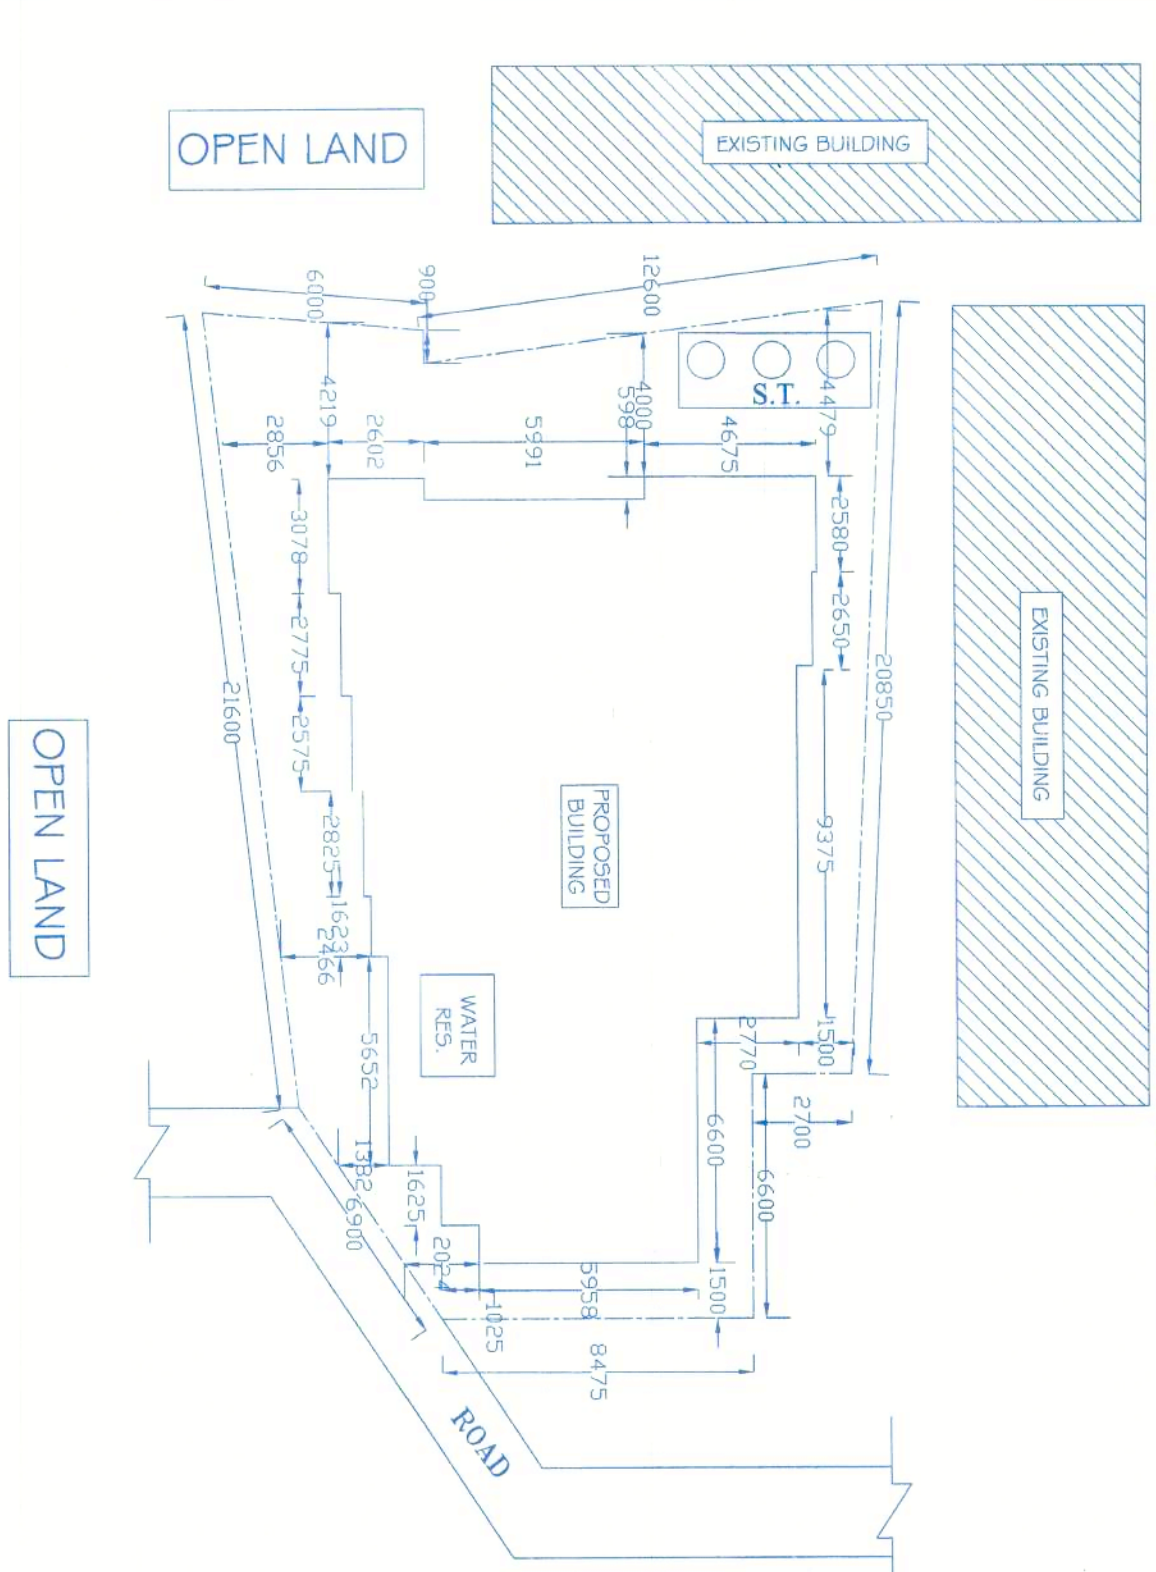

SITE PLAN (SCALE :- 1:200)

SANCTIONED SITE PLAN
 The sanctioned plan is valid upto 15.11.2024

SIGNATURE OF ARCHITECT
 Sandip Saha
 ARCHITECT
 SIGNATURE OF ENGINEER
 Sandip Saha
 ENGINEER
 SCALE :- 1:200, 1:100, 1:50, 1:25
 CHECKED BY :- BIMAN BERA