

आयकर विभाग
INCOME TAX DEPARTMENT

भारत सरकार
GOVT. OF INDIA

MUNMUN KOLEY

JAYANTA KUMAR MAITI

18/01/1982
Permanent Account Number
ANBPM8417F

M. Maiti
Signature



20068011



Govt. of West Bengal
Directorate of Registration & Stamp Revenue
GRIPS eChallan

GRN Details

GRN: 192021220038435421 Payment Mode: Online Payment
GRN Date: 27/07/2021 17:31:41 Bank/Gateway: State Bank of India
BRN : IK0BEVURK8 BRN Date: 27/07/2021 17:07:43
Payment Status: Successful Payment Ref. No: 2001227585/9/2021
[Query No*/Query Year]

Depositor Details

Depositor's Name: MR SUJIT KUMAR DEY
Address: DHARAMPUR, CHINSURAH, HOOGHLY.
Mobile: 9831446308
Depositor Status: Buyer/Claimants
Query No: 2001227585
Applicant's Name: Mr Raju Das
Identification No: 2001227585/9/2021
Remarks: Sale, Sale Document Payment No 9



Payment Details

Sl. No.	Payment ID	Head of A/C Description	Head of A/C	Amount (₹)
1	2001227585/9/2021	Property Registration- Stamp duty	0030-02-103-003-02	84049
2	2001227585/9/2021	Property Registration- Registration Fees	0030-03-104-001-16	22271
			Total	106320

IN WORDS: ONE LAKH SIX THOUSAND THREE HUNDRED TWENTY ONLY.


ভারতের নির্বাচন কমিশন
ELECTION COMMISSION OF INDIA
 WB/27/186/561235

পরিচয় পত্র
IDENTITY CARD


নির্বাচকের নাম হেমন্তকুমার মাইতি
 Elector's Name Hemantakumar Maiti

পিতার নাম বিনয় মাইতি
 Father's Name Binay Maiti

লিঙ্গ	পুং
Sex	M
১.১.২০০৬ এ বয়স	৫১
Age as on 1.1.2006	51

ঠিকানা:
 দিগম্বর বিদ্যাস রোড(আংশিক) . ১৭- হুগলী - হুগুড়া হুগলী ৭১২১০১

Address:
 Digambar Biswas Road, 17- Hooghly - Chinsurah
 Chinsurah Hooghly 712101



নির্বাচক নিবন্ধন আধিকারিক
 Facsimile Signature
 Electoral Registration Officer

বিধানসভা নির্বাচন ক্ষেত্র : ১৮৬-হুগুড়া
 Assembly Constituency: 186-Chinsurah

জেলা: হুগলী District: Hooghly
 তারিখ: ০৭.১১.২০০৬ Date: 07.11.2006

Major Information of the Deed

Deed No :	I-0603-01684/2021	Date of Registration	28/07/2021
Query No / Year	0603-2001227585/2021	Office where deed is registered	
Query Date	25/07/2021 7:51:19 PM	0603-2001227585/2021	
Applicant Name, Address & Other Details	Raju Das Chinsurah Court,Thana : Chinsurah, District : Hooghly, WEST BENGAL, PIN - 712101, Mobile No. : 9831446308, Status :Solicitor firm		
Transaction	Additional Transaction		
[0101] Sale, Sale Document	[4305] Other than Immovable Property, Declaration [No of Declaration : 2]		
Set Forth value	Market Value		
Rs. 22,00,000/-	Rs. 22,25,736/-		
Stampduty Paid(SD)	Registration Fee Paid		
Rs. 89,049/- (Article:23)	Rs. 22,271/- (Article:A(1), E)		
Remarks	Received Rs. 50/- (FIFTY only) from the applicant for issuing the assement slip.(Urban area)		

Land Details :







District: Hooghly, P.S:- Chinsurah, Municipality: HOOGLY-CHINSURAH, Road: Mahishamardinitala, Mouza: Chinsurah, JI No: 20, Pin Code : 712101

Sch No	Plot Number	Khatian Number	Land Use Proposed	Use ROR	Area of Land	SetForth Value (In Rs.)	Market Value (In Rs.)	Other Details
L1	RS-702	RS-1521	Bastu	Bastu	0.057 Acre	18,50,000/-	18,65,452/-	Width of Approach Road: 30 Ft., Adjacent to Metal Road,
L2	RS-702	RS-1521	Bastu	Bastu	0.006 Acre	1,95,000/-	1,96,364/-	Width of Approach Road: 30 Ft., Adjacent to Metal Road,
		TOTAL :			6.3Dec	20,45,000 /-	20,61,816 /-	
		Grand Total :			6.3Dec	20,45,000 /-	20,61,816 /-	




Structure Details :

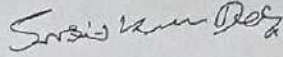Sch No	Structure Details	Area of Structure	Setforth Value (In Rs.)	Market value (In Rs.)	Other Details
S1	On Land L1	100 Sq Ft.	30,000/-	30,000/-	Structure Type: Structure
	Gr. Floor, Area of floor : 100 Sq Ft.,Residential Use, Cemented Floor, Age of Structure: 10 Years, Roof Type: Tiles Shed, Extent of Completion: Complete				
S2	On Land L2	256 Sq Ft.	1,25,000/-	1,33,920/-	Structure Type: Structure
	Gr. Floor, Area of floor : 128 Sq Ft.,Residential Use, Cemented Floor, Age of Structure: 40 Years, Roof Type: Pucca, Extent of Completion: Complete				
	Floor No: 1, Area of floor : 128 Sq Ft.,Residential Use, Cemented Floor, Age of Structure: 40 Years, Roof Type: Pucca, Extent of Completion: Complete				
	Total :	356 sq ft	1,55,000 /-	1,63,920 /-	

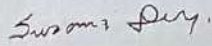





Representative Details :

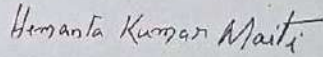Sl No	Name,Address,Photo,Finger print and Signature			
1	Name Mr Sujit Kumar Dey Son of Shri Sukumar Dey Date of Execution - 28/07/2021, , Admitted by: Self, Date of Admission: 28/07/2021, Place of Admission of Execution: Office			
	Jul 28 2021 2:45PM	LTI 28/07/2021	28/07/2021	Dharampur, Opposite Rammohan Vidyapith Primary School, Digambar Biswas Road, City:- Hooghly-chinsurah, , P.O:- Chinsura, P.S:-Chinsurah, District:-Hooghly, West Bengal, India, PIN:- 712101, Sex: Male, By Caste: Hindu, Occupation: Business, Citizen of: India, , PAN No.:: AGxxxxxx5E, Aadhaar No: 43xxxxxxx7243 Status : Representative, Representative of : TIRUPATI CONSTRUCTION (as Partner)
2	Name Smt Susama Dey Wife of Shri Sujit Kumar Dey Date of Execution - 28/07/2021, , Admitted by: Self, Date of Admission: 28/07/2021, Place of Admission of Execution: Office			
	Jul 28 2021 2:44PM	LTI 28/07/2021	28/07/2021	Dharampur, Opposite Rammohan Vidyapith Primary School, Digambar Biswas Road, City:- Hooghly-chinsurah, , P.O:- Chinsurah, P.S:-Chinsurah, District:-Hooghly, West Bengal, India, PIN:- 712101, Sex: Female, By Caste: Hindu, Occupation: Business, Citizen of: India, , PAN No.:: APxxxxxx5L, Aadhaar No: 43xxxxxxx4882 Status : Representative, Representative of : TIRUPATI CONSTRUCTION (as Partner)

Identifier Details :

Name	Photo	Finger Print	Signature
Mr Hemanta Kumar Maiti Son of Late Binoy Krishna Maiti DEBALAYA APPARTMENT , TOLAFATAK, City:- Hooghly-chinsurah, , P.O:- CHINSURAH, P.S:-Chinsurah, District:-Hooghly, West Bengal, India, PIN:- 712101			
28/07/2021	28/07/2021	28/07/2021	Identifier Of Bandana Maiti, Smt Munmun Koley, Mr Sujit Kumar Dey, Smt Susama Dey

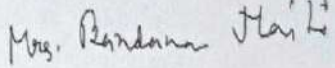Seller Details :

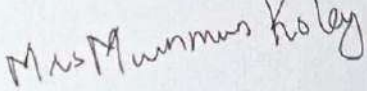SI No	Name,Address,Photo,Finger print and Signature			
1	Name	Photo	Finger Print	Signature
	Bandana Maiti (Presentant) Wife of Late Jayanta Kumar Maiti Executed by: Self, Date of Execution: 28/07/2021 , Admitted by: Self, Date of Admission: 28/07/2021 ,Place : Office			
	28/07/2021	LTI 28/07/2021		28/07/2021
River Breeze Apartment,40,G.T Road,Baidyabati., Block/Sector: 14, Flat No: 2a, City:- , P.O:- Baidyabati, P.S:-Bhadreswar, District:-Hooghly, West Bengal, India, PIN:- 712222 Sex: Female, By Caste: Hindu, Occupation: House wife, Citizen of: India, PAN No.:: AUxxxxxx1M, Aadhaar No: 42xxxxxxx9593, Status :Individual, Executed by: Self, Date of Execution: 28/07/2021 , Admitted by: Self, Date of Admission: 28/07/2021 ,Place : Office				
2	Name	Photo	Finger Print	Signature
	Smt Munmun Koley Wife of Shri Bhaskar Koley Executed by: Self, Date of Execution: 28/07/2021 , Admitted by: Self, Date of Admission: 28/07/2021 ,Place : Office			
	28/07/2021	LTI 28/07/2021		28/07/2021
House No B,141,near Kailash Dham, Noida, Block/Sector: 50, City:- , P.O:- Noida, P.S:-NOIDA SECTOR-49, District:-Gautam Buddha Nagar,Uttar Pradesh, India, PIN:- 201301 Sex: Female, By Caste: Hindu, Occupation: Service, Citizen of: India, PAN No.:: ANxxxxxx7F, Aadhaar No: 57xxxxxxx9356, Status :Individual, Executed by: Self, Date of Execution: 28/07/2021 , Admitted by: Self, Date of Admission: 28/07/2021 ,Place : Office				

Buyer Details :


SI No	Name,Address,Photo,Finger print and Signature			
1	TIRUPATI CONSTRUCTION Dharampur,besides Income Tax Office, Block/Sector: Chinsura, Digambar Biswas Road, City:- Hooghly-chinsurah, , P.O:- Chinsurah, P.S:-Chinsurah, District:-Hooghly, West Bengal, India, PIN:- 712101 , PAN No.:: AAxxxxxx7F,Aadhaar No Not Provided by UIDAI, Status :Organization, Executed by: Representative			

Transfer of property for L1		
Sl.No	From	To. with area (Name-Area)
1	Bandana Maiti	TIRUPATI CONSTRUCTION-2.85 Dec
2	Smt Munmun Koley	TIRUPATI CONSTRUCTION-2.85 Dec
Transfer of property for L2		
Sl.No	From	To. with area (Name-Area)
1	Bandana Maiti	TIRUPATI CONSTRUCTION-0.3 Dec
2	Smt Munmun Koley	TIRUPATI CONSTRUCTION-0.3 Dec
Transfer of property for S1		
Sl.No	From	To. with area (Name-Area)
1	Bandana Maiti	TIRUPATI CONSTRUCTION-50.00000000 Sq Ft
2	Smt Munmun Koley	TIRUPATI CONSTRUCTION-50.00000000 Sq Ft
Transfer of property for S2		
Sl.No	From	To. with area (Name-Area)
1	Bandana Maiti	TIRUPATI CONSTRUCTION-128.00000000 Sq Ft
2	Smt Munmun Koley	TIRUPATI CONSTRUCTION-128.00000000 Sq Ft

On 27-07-2021

Certificate of Market Value(WB PUVI rules of 2001)

Certified that the market value of this property which is the subject matter of the deed has been assessed at Rs 22,25,736/-

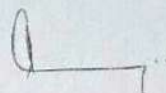

Abhijit Chatterjee

ADDITIONAL DISTRICT SUB-REGISTRAR
OFFICE OF THE A.D.S.R. CHINSURA
Hooghly, West Bengal

On 28-07-2021

Certificate of Admissibility(Rule 43,W.B. Registration Rules 1962)

Admissible under rule 21 of West Bengal Registration Rule, 1962 duly stamped under schedule 1A, Article number : 23 of Indian Stamp Act 1899.

Presentation(Under Section 52 & Rule 22A(3) 46(1),W.B. Registration Rules,1962)

Presented for registration at 13:55 hrs on 28-07-2021, at the Office of the A.D.S.R. CHINSURA by Bandana Maiti , one of the Executants.

Admission of Execution (Under Section 58, W.B. Registration Rules, 1962)

Execution is admitted on 28/07/2021 by 1. Bandana Maiti, Wife of Late Jayanta Kumar Maiti, River Breeze Apartment,40,G.T Road,Baidyabati., Sector: 14, Flat No: 2a, P.O: Baidyabati, Thana: Bhadreswar, , Hooghly, WEST BENGAL, India, PIN - 712222, by caste Hindu, by Profession House wife, 2. Smt Munmun Koley, Wife of Shri Bhaskar Koley, House No B,141,near Kailash Dham, Noida, Sector: 50, P.O: Noida, Thana: NOIDA SECTOR-49, , Gautam Buddha Nagar, UTTAR PRADESH, India, PIN - 201301, by caste Hindu, by Profession Service

Indetified by Mr Hemanta Kumar Maiti, , , Son of Late Binoy Krishna Maiti, DEBALAYA APPARTMENT , TOLAFATAK, P.O: CHINSURAH, Thana: Chinsurah, , City/Town: HOOGHLY-CHINSURAH, Hooghly, WEST BENGAL, India, PIN - 712101, by caste Hindu, by profession Others

Admission of Execution (Under Section 58, W.B. Registration Rules, 1962) [Representative]

Execution is admitted on 28-07-2021 by Mr Sujit Kumar Dey, Partner, TIRUPATI CONSTRUCTION (Partnership Firm), Dharampur,besides Income Tax Office, Block/Sector: Chinsura, Digambar Biswas Road, City:- Hooghly-chinsurah, , P.O:- Chinsurah, P.S:-Chinsurah, District:-Hooghly, West Bengal, India, PIN:- 712101

Indetified by Mr Hemanta Kumar Maiti, , , Son of Late Binoy Krishna Maiti, DEBALAYA APPARTMENT , TOLAFATAK, P.O: CHINSURAH, Thana: Chinsurah, , City/Town: HOOGHLY-CHINSURAH, Hooghly, WEST BENGAL, India, PIN - 712101, by caste Hindu, by profession Others

Execution is admitted on 28-07-2021 by Smt Susama Dey, Partner, TIRUPATI CONSTRUCTION (Partnership Firm), Dharampur,besides Income Tax Office, Block/Sector: Chinsura, Digambar Biswas Road, City:- Hooghly-chinsurah, , P.O:- Chinsurah, P.S:-Chinsurah, District:-Hooghly, West Bengal, India, PIN:- 712101

Indetified by Mr Hemanta Kumar Maiti, , , Son of Late Binoy Krishna Maiti, DEBALAYA APPARTMENT , TOLAFATAK, P.O: CHINSURAH, Thana: Chinsurah, , City/Town: HOOGHLY-CHINSURAH, Hooghly, WEST BENGAL, India, PIN - 712101, by caste Hindu, by profession Others

Payment of Fees

Certified that required Registration Fees payable for this document is Rs 22,271/- (A(1) = Rs 22,257/- ,E = Rs 14/-) and Registration Fees paid by Cash Rs 0/-, by online = Rs 22,271/-

Description of Online Payment using Government Receipt Portal System (GRIPS), Finance Department, Govt. of WB Online on 27/07/2021 5:33PM with Govt. Ref. No: 192021220038435421 on 27-07-2021, Amount Rs: 22,271/-, Bank: State Bank of India (SBIN0000001), Ref. No. IK0BEVURK8 on 27-07-2021, Head of Account 0030-03-104-001-16

Payment of Stamp Duty


Certified that required Stamp Duty payable for this document is Rs. 89,049/- and Stamp Duty paid by Stamp Rs 5,000/- by online = Rs 84,049/-

Description of Stamp

1. Stamp: Type: Impressed, Serial no 4181, Amount: Rs.5,000/-, Date of Purchase: 27/07/2021, Vendor name: Anup Kumar Ganguly

2. Stamp: Type: Court Fees, Amount: Rs.10/-

Description of Online Payment using Government Receipt Portal System (GRIPS), Finance Department, Govt. of WB Online on 27/07/2021 5:33PM with Govt. Ref. No: 192021220038435421 on 27-07-2021, Amount Rs: 84,049/-, Bank: State Bank of India (SBIN0000001), Ref. No. IK0BEVURK8 on 27-07-2021, Head of Account 0030-02-103-003-02

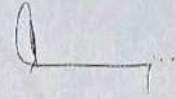

Abhijit Chatterjee

ADDITIONAL DISTRICT SUB-REGISTRAR

OFFICE OF THE A.D.S.R. CHINSURA

Hooghly, West Bengal

Certificate of Registration under section 60 and Rule 69.

Registered in Book - I

Volume number 0603-2021, Page from 37818 to 37843

being No 060301684 for the year 2021.



Digitally signed by ABHIJIT
CHATTERJEE
Date: 2021.08.09 16:02:44 +05:30
Reason: Digital Signing of Deed.

(Abhijit Chatterjee) 2021/08/09 04:02:44 PM
ADDITIONAL DISTRICT SUB-REGISTRAR
OFFICE OF THE A.D.S.R. CHINSURA
West Bengal.

(This document is digitally signed.)

M-2865/v

2-29/10/2021 ✓



পশ্চিমবঙ্গ পশ্চিম বঙ্গাল WEST BENGAL

AF 012275

M.V-31950
D-2239904
29/10/2021

Signature Sheet and
endorsement Sheet are
the Part & Parcel of the
Document.

Adm. District Sub-Registrar
Chinsurah, Dt.-Hooghly
3 NOV 2021
Shyamali Roy

TIRUPATI CONSTRUCTION
PARTNER
Suresh Kumar Das
TIRUPATI CONSTRUCTION
PARTNER
Suresh Das

॥ জেলা ও জেলা সাবরেজিষ্টার হগলী, অতিরিক্ত জেলা সাবরেজিষ্টার
চুঁচুড়া, হগলী, থানা-চুঁচুড়ার সামিল, হগলী-চুঁচুড়া পৌরসভার এলাকাধীন
জে.এল. নং ২০, চুঁচুড়া মৌজাস্থিত নিম্ন তপশীলে বর্ণিত বাস্তু ভূ-সম্পত্তি
মায় তদুপস্থিত দ্বিতল গৃহাদীর অবিভক্ত অংশ সহ ও মায় ভোগ্য যত
যাবতীয় ইজমেন্ট স্বত্বাদি সহ সম্পত্তির ৩,১১,১১২ টাকা মূল্যের
সাফ বিক্রয় কোবালা দলিল ॥

পরপৃষ্ঠা.....২

3229
 28/10/2021
 100/-
 Tirupati Construction
 Dharampur
 Chinsurah
 Hooghly.
 Anup Kumar

নহিলে প্রাপ্ত স্ট্যাম্প ছেড়ার দৃষ্টে উক্ত কোর্ট
 অনুপ কুমার গাঙ্গুলী

Shyamali Roy



N.T. 9
1116

Shyamali Roy



N.T. 9
1117

TIRUPATI CONSTRUCTION

Sarbit Kumar Dey
PARTNER



N.T. 9
1118

TIRUPATI CONSTRUCTION

Sarbit Dey

PARTNER

Addl. District Sub-Registrar
 Sedar, Hooghly.

29 OCT 2021



N.T. 9
1119

Raju

(২)

Shyamali Roy

TIRUPATI CONSTRUCTION

Sarjit Kumar De

PARTNER

TIRUPATI CONSTRUCTION

Sarjit Kumar De

PARTNER

ক্রোতা :-

‘তিরুপতি কনস্ট্রাকশন’ (PAN - AAPFT1617F) পার্টনারশিপ ফার্ম, অফিস সাং- দিগম্বর বিশ্বাস রোড, ধরমপুর ইনকাম ট্যাক্স অফিসের পাশে, পোঃ ও থানা- চুঁচুড়া, জেলা-হুগলী, পিন নং - ৭১২১০১, এর পক্ষে পার্টনারগন (১) শ্রী সুজিত কুমার দে (PAN - AGJPD4345E), পিতা- শ্রী সুকুমার দে, (২) শ্রীমতী সুষমা দে (PAN - APUPD0345L), স্বামী- শ্রী সুজিত কুমার দে, উভয়ের জাতি - হিন্দু (ভারতীয় নাগরিক), উভয়ের পেশা- ব্যবসা, উভয়ের সাকিম- দিগম্বর বিশ্বাস রোড, ধরমপুর, রামমোহন বিদ্যাপীঠ প্রাইমারী স্কুলের বিপরীতে, পোঃ ও থানা- চুঁচুড়া, জেলা-হুগলী, পিন- ৭১২১০১।

বিক্রেতা :-

শ্রীমত্যা শ্যামলী রায় (PAN - BQKPR2732K), স্বামী - স্বর্গীয় দেবদত্ত রায় পিতা- স্বর্গীয় বিনয়কৃষ্ণ মাইতি, জাতি-হিন্দু (ভারতীয় নাগরিক), পেশা-গৃহকার্য, সাকিম - ৬৯এ/১ বেলদুয়া মেন রোড, গড়িয়া, কোলকাতা, জেলা - দক্ষিণ চব্বিশ পরগনা, পিন- ৭০০০৮৪।

কস্য রায়ত স্বত্ব বিশিষ্ট এল.আর. ১৩০২ নং দাগে অবিভক্ত অংশে বাস্তু ভূমি ও মায় তদুপরিস্থিত এজমালে অবিভক্ত দ্বিতল গৃহাদীর অংশ সহ ও মায় ভোগ্য যত্ যাবতীয় ইজমেন্ট স্বত্বাদি সহ সম্পত্তির সাফ বিক্রয় কোবালা পত্র মিদং কার্য্যাক্ষাগে :- জেলা ও জেলা সাবরেজিষ্ট্রার অফিস হুগলী, অতিরিক্ত জেলা সাবরেজিষ্ট্রার চুঁচুড়া, হুগলী, থানা-চুঁচুড়ার স্যামিল হুগলী-চুঁচুড়া পৌরসভার এলাকাধীন, ১৭ নং ওয়ার্ডের ধরমপুর মহল্লাস্থিত, ১১৯/৭৫ নং হোল্ডিং ভুক্ত, জে.এল. নং ২০, চুঁচুড়া মৌজায় অবস্থিত রিভিনয়্যাল সেটেলমেন্টের ১৫২১ নং খতিয়ানভুক্ত, রিভিনয়্যাল সেটেলমেন্টের ৭০২ নং দাগে যাহার এল.আর. ৪৩১৭ নং খতিয়ান ভুক্ত যাহার হাল এল.আর. ১৩০২ নং দাগে ২ আনা সম্পত্তি অন্দরে পূর্বে অধুনামৃত বিনয়কৃষ্ণ মাইতি কর্তৃক ৭২২৬ নং বন্দোবস্তোপত্র দলিলে প্রদেয় বাদে বক্রী অধুনামৃত বিনয় কৃষ্ণ মাইতি নামীয় এল.আর. ৪৩১৭ নং খতিয়ানে ১৩০২ নং দাগে নির্দিষ্ট মতে কমবেশী ০.০৪৪ একর বা ০২ কাঠা ১১ ছটাক ২৫ বর্গফুট বাস্তু সম্পত্তি মায় তদুপরিস্থিত ১৮০০ বর্গফুট দ্বিতল গৃহাদী অধুনামৃত বিনয় কৃষ্ণ মাইতি মহাশয়ের স্বত্ব দখলীয় মালিক ও দখলীকার থাকাবস্থায় আশা মাইতি-কে স্ত্রী স্বরূপ, হেমন্ত মাইতি, প্রশান্ত মাইতি, জয়ন্ত মাইতি দীগর -কে পুত্র স্বরূপ এবং শ্যামলী রায়, শম্পা পাত্র ও সমাপিকা সরকার মহাশয়গনকে কন্যা স্বরূপ ওয়ারিশ রাখিয়া বিগত ইংরাজী ০২/১২/২০০৬ তারিখে পরলোকগমন করিলে উক্ত বিনয় কৃষ্ণ মাইতির মৃত্যুর পর তাহার বিধিস্বত্ব ওয়ারিশবিধায় হিন্দু উত্তরাধিকারী আইনের বিধান মতে আমি বিক্রোতা কোবালা দাতা পিতার ওয়ারিশ সূত্রে প্রাপ্ত এল.আর. ১৩০২ নং দাগে বাস্তু ভূমি ও বসত বাড়ীর অবিভক্ত ১/৭ অংশে কমবেশী ০.০০৭

পরপৃষ্ঠা.....৩

Shyamali Roy

TRUPATI CONSTRUCTION
PARTNER
Savit Kumar Dey

TRUPATI CONSTRUCTION
PARTNER
Susama Dey.

(৩)

একর বাস্তু ভূমি মায় তদুপরিস্থিত ২৫৬ বর্গফুট দ্বিতল গৃহাদীর অবিভক্ত অংশ একযোগে এজমালে প্রাপ্ত হইয়া তাহাতে মালিক ও দখলীকার থাকাবস্থায় এয়াবৎকাল সকলের গোচরে অন্যের বিনা ওজর আপত্তি নির্বিবাদে নিব্বৃত্ত স্বত্ত্বে ও খাজনা ও ট্যাক্সাদী যথারীতি আদায় দিয়া সকল প্রকার হস্তান্তরাদির ক্ষমতা যুক্ত মালিক উত্তম ও অপরাজেয় স্বত্ত্বে নিজ স্বত্ত্ব পরিচালনে নিম্ন তপশীল সম্পত্তি ভোগ দখলে কায়েম আছি।

এক্ষনে আমি অত্র বিক্রেন্তা কোবালা দাতা আমার নানাবিধ বৈধ কারনে নগদ অর্থের আবশ্যকতা হেতু নিম্ন তপশীল বর্ণিত অবিভক্ত অংশের সম্পত্তি যাহা মায় ভোগ্য যত্ যাবতীয় ইজমেন্ট স্বত্ত্বাদী সহ সম্পত্তি বিক্রয় করিবার ঘোষণা করিলে আপনারা ক্রেতাদ্বয় তাহা অবগত হইয়া নিম্ন তপশীল বর্ণিত সম্পত্তি বর্তমান বাজারের উচিত মূল্য মং ৩,১১,১১২ (তিন লক্ষ এগারো হাজার এক শত এগারো) টাকা পনে খরিদ করিতে ইচ্ছা প্রকাশ করায় আপনাদের প্রস্তাবিত মূল্যই সময়োচিত সর্বোচ্চ বাজার পন বিবেচনায় আমি তাহাতে সম্মত হইয়া পন মূল্যের লিখিত মং ৩,১১,১১২ (তিন লক্ষ এগারো হাজার এক শত এগারো) টাকা এককালীন নিম্ন জায় মোতাবেক বুঝিয়া পাইয়া অদ্যকার তারিখে আপনাদের অনুকূলে অত্র সাফ বিক্রয় কোবালা দলিল লিখিয়া দিয়া বিক্রীত সম্পত্তি হইতে চিরতরে নিঃস্বত্ত্ব ও দখলত্যাগী হইলাম। বিক্রীত সম্পত্তিতে আমার যাহা কিছু স্বত্ত্ব, স্বামিত্ব, দখল, লভ্যাধিকার ও হক, হকিয়তাদি ছিল বা আছে কি জন্মিয়াছে তসুদয় অদ্য হইতে বিলুপ্ত হইয়া নিব্বৃত্ত স্বত্ত্বে আপনাদের প্রতি বর্তাইল। এতদ্বারা স্বীকার, অস্বীকার, প্রচার ও প্রকাশ করিতেছি যে, আপনারা ক্রেতাদ্বয় অদ্য হইতে আমার বিক্রীত সম্পত্তির যাবতীয় স্বত্ত্বে স্বত্ত্ববান ও স্বত্ত্ববতী ও দখলে দখলকার ও দখলকারিনী ও হকে হকদার হইয়া বর্তমান মালিক সেরেস্তায় ও স্থানীয় পৌরসভা অফিস সহ অন্যান্য যাবতীয় অফিসাদিতে নিজ নিজ নাম পতন করতঃ সন সন মালিকের করাতি ও ট্যাক্সাদি আদায় সহকারে যদচ্ছাক্রমে দান, বিক্রয়, হস্তান্তর, রূপান্তর, বিলি, ইত্যাদি যাবতীয় প্রকার স্বত্ত্ব ও ক্ষমতা পরিচালনা পূর্বক পুত্র পৌত্রাদি ওয়ারিশান ও স্থলাভিষিক্ত গণক্রমে চিরকাল পরম সুখে ভোগ দখল করিতে থাকুন, তাহাতে কস্মিনকালেও আমি কিংবা আমার কোন ওয়ারিশানগন বা স্থলাভিষিক্তগণ কেহ কখনও কোনপ্রকার দাবী দাওয়া ওজর আপত্তি করিতে পারিব না, করিলেও তাহা সর্বত্র সর্বদালতে বাতিল ও নামঞ্জুর হইবে।

বিক্রীত সম্পত্তি ইতিপূর্বে কোন প্রকার হস্তান্তর করি নাই, বন্ধকাদি দিই নাই, অপরা কাহারও সহিত বিক্রয় চুক্তিতে আবদ্ধ হই নাই। ইহা কোন দেবোত্তর বা পীরোত্তর সম্পত্তি

Syamali Roy

GIRUPATI CONSTRUCTION
Savitri Kumar Das

PARTNER

GIRUPATI CONSTRUCTION

Laxman Das

PARTNER

(8)

নহে। ইহা সরকার বাহাদুর কর্তৃক অধিগৃহীত হয় নাই। ইহার উপর কোন আদালত হইতে স্থায়ী বা অস্থায়ী নিষেধাজ্ঞা আরোপিত হয় নাই বা কোন আদালত কর্তৃক ক্রোকবদ্ধ হয় নাই। সম্পূর্ণ নির্দায়, নির্দোষ ও মুক্ত অবস্থায় আমার খাস দখলে থাকাকালীন আপনাদের অনুকূলে বিক্রয় পূর্বক হস্তান্তর করিয়া উহার খাস দখল আপনাদিগকে বুঝাইয়া দিলাম।

যদ্যপি আমার কর্তৃক কোন প্রকার শঠতা তঞ্চকতা অবলম্বন প্রকাশ পায় বা আমার স্বত্ব দখলের কোন ক্রটির কারণে আপনাদের খরিদা স্বত্ব দখলের কোনপ্রকার বাধা বিঘ্ন সৃষ্টি বা কোনপ্রকার জটিলতা উদ্ভব হয় তাহা হইলে যাবতীয় ক্ষতিপূরণ সহ পণের লিখিত টাকার আপোষে আপনাদিগকে মায় ওয়ারিশানগণক্রমে ফেরৎ দিতে বাধ্য রহিলাম। নিজ ইচ্ছায় ফেরৎ দিতে অস্বীকার করিলে আদালত যোগে আমার অপরাপর সম্পত্তি ক্রোকবদ্ধ করতঃ নিলাম বিক্রয় করিয়া তাহা আদায় লইতে পারিবেন।

বিক্রীত সম্পত্তিতে আপনাদের খরিদা স্বত্ব বজায় ও অক্ষুন্ন রাখার জন্য বা কোন ভুল ভ্রান্তি থাকার দরুন তাহা নিরসন ও সংশোধনের জন্য যদ্যপি আপনাদের বরাবরে কোনপ্রকার সংশোধনী দলিলপত্রাদী করিয়া দিবার প্রয়োজন হয় তাহা আপনাদের ব্যায়ে সমুদয় করিয়া দিতে আমি মায় ওয়ারিশানগণ ক্রমে বাধ্য রহিলাম ও রহিল।

বিক্রীত তপশীল সম্পত্তি সম্পর্কে সরকারি রাজস্ব দপ্তরে, পৌরসভা অফিসে ও অন্যান্য যাবতীয় অফিসাদীতে সাবেক নাম খারিজের মালিক হিসাবে আপনাদের নিজ নিজ নাম জারি ও পতন করাইয়া লইবেন, তদ্বিষয়ে আমার পূর্ণ সম্মতি অত্র দলিল মূলে দেওয়া রহিল বলিয়া গণ্য হইবে।

এতদর্থে সুস্থ শরীরে, সরল মনে অন্যের বিনা প্ররোচনায় বিনা অনুরোধে নিজ হিতার্থে ও স্বার্থে ও অত্র দলিলে লিখিত বিষয় বস্তু সম্যক অবগত থাকিয়া ও পণের সমুদয় টাকার নিম্ন টাকার জায় মোতাবেক ক্রেতাগণ আপনাদের নাম বরাবর অত্র সাফ বিক্রয় কোবালা দলিল সম্পাদন ও নিবন্ধন করিয়া দিলাম। ইতি তারিখ বাংলা ১৪২৮ সনের ১১ই কার্তিক মোতাবেক ২০২১ সালের ২৯শে অক্টোবর।

Syammali Roy

FIRUPATI CONSTRUCTION

Sarbit Kumar Dey

PARTNER

FIRUPATI CONSTRUCTION

Susmita Dey

PARTNER

(8)

নহে। ইহা সরকার বাহাদুর কর্তৃক অধিগৃহীত হয় নাই। ইহার উপর কোন আদালত হইতে স্থায়ী বা অস্থায়ী নিষেধাজ্ঞা আরোপিত হয় নাই বা কোন আদালত কর্তৃক ক্রোকবদ্ধ হয় নাই। সম্পূর্ণ নির্দায়, নির্দোষ ও মুক্ত অবস্থায় আমার খাস দখলে থাকাকালীন আপনাদের অনুকূলে বিক্রয় পূর্বক হস্তান্তর করিয়া উহার খাস দখল আপনাদিগকে বুঝাইয়া দিলাম।

যদ্যপি আমার কর্তৃক কোন প্রকার শর্ততা তঞ্চকতা অবলম্বন প্রকাশ পায় বা আমার স্বত্ব দখলের কোন ভ্রুটির কারণে আপনাদের খরিদা স্বত্ব দখলের কোনপ্রকার বাধা বিঘ্ন সৃষ্টি বা কোনপ্রকার জটিলতা উদ্ভব হয় তাহা হইলে যাবতীয় ক্ষতিপূরণ সহ পণের লিখিত টাকা আপোষে আপনাদিগকে মায় ওয়ারিশানগণক্রমে ফেরৎ দিতে বাধ্য রহিলাম। নিজ ইচ্ছায় ফেরৎ দিতে অস্বীকার করিলে আদালত যোগে আমার অপরাপর সম্পত্তি ক্রোকবদ্ধ করতঃ নিলাম বিক্রয় করিয়া তাহা আদায় লইতে পারিবেন।

বিক্রীত সম্পত্তিতে আপনাদের খরিদা স্বত্ব বজায় ও অক্ষুন্ন রাখার জন্য বা কোন ভুল ভ্রান্তি থাকার দরুন তাহা নিরসন ও সংশোধনের জন্য যদ্যপি আপনাদের বরাবরে কোনপ্রকার সংশোধনী দলিলপত্রাদী করিয়া দিবার প্রয়োজন হয় তাহা আপনাদের ব্যায়ে সমুদয় করিয়া দিতে আমি মায় ওয়ারিশানগণ ক্রমে বাধ্য রহিলাম ও রহিল।

বিক্রীত তপশীল সম্পত্তি সম্পর্কে সরকারি রাজস্ব দপ্তরে, পৌরসভা অফিসে ও অন্যান্য যাবতীয় অফিসাদীতে সাবেক নাম খারিজ মালিক হিসাবে আপনাদের নিজ নিজ নাম জারি ও পত্তন করা হইয়া লইবেন, তদ্বিষয়ে আমার পূর্ণ সম্মতি অত্র দলিল মূলে দেওয়া রহিল বলিয়া গণ্য হইবে।

এতদর্থে সুস্থ শরীরে, সরল মনে অন্যের বিনা প্ররোচনায় বিনা অনুরোধে নিজ হিতার্থে ও স্বার্থে ও অত্র দলিলে লিখিত বিষয় বস্তু সম্যক অবগত থাকিয়া ও পণের সমুদয় টাকা নিম্ন টাকার জায় মোতাবেক ক্রেতাগণ আপনাদের নাম বরাবর অত্র সাফ বিক্রয় কোবালা দলিল সম্পাদন ও নিবন্ধন করিয়া দিলাম। ইতি তারিখ বাংলা ১৪২৮ সনের ১১ই কার্তিক মোতাবেক ২০২১ সালের ২৯শে অক্টোবর।

Siyamal Roy

TIRUPATI CONSTRUCTION
PARTNER
Suresh Kumar Das
TIRUPATI CONSTRUCTION
PARTNER


(৫)

ঃঃ বিক্রিত সম্পত্তির তপশীল ঃঃ-

জেলা ও জেলা সাবরেজিষ্ট্রার অফিস হগলী, অতিরিক্ত জেলা সাবরেজিষ্ট্রার চুঁচুড়া, হগলী, থানা-চুঁচুড়ার সামিল হগলী-চুঁচুড়া পৌরসভার এলাকাধীন, ১৭ নং ওয়ার্ডের ১১৯/৭৫ নং হোল্ডিং ভুক্ত ধরমপুর মহল্লাস্থিত, জে.এল. নং ২০, চুঁচুড়া মৌজায় অবস্থিত রিভিসন্যাল সেটেলমেন্টের ১৫২১ নং খতিয়ানভুক্ত ৭০২ নং দাগে, এল.আর. সেটেলমেন্টের ৪৩১৭ নং খতিয়ানভুক্ত যাহার হাল এল.আর. ১৩০২ নং দাগে ১ আনা মতে কমবেশী ০.০৪৪ একর বা কমবেশী ০২ কাঠা ১১ ছটাক ২৫ বর্গফুট পরিমিত বাস্তু ভূ-সম্পত্তি মায় তদুপস্থিত সিমেন্টের মেঝে যুক্ত ৪০ বৎসরের পুরাতন ১৮০০ বর্গফুট পরিমিত দ্বিতল গৃহাদী যাহার একতলে ৯০০ বর্গফুট এবং দ্বিতলে ৯০০ বর্গফুট গৃহাদী অন্দরে আমার পিতার তত্ত্ব ওয়ারিশ সূত্রে প্রাপ্ত অবিভক্ত ১/৭ অংশে প্রাপ্ত সম্পত্তি কমবেশী ০.০০৭ একর বাস্তু ভূ-সম্পত্তি মায় তদুপস্থিত ২৫৬ বর্গফুট পরিমিত দ্বিতল গৃহাদী যাহার একতলে ১২৮ বর্গফুট এবং দ্বিতলে ১২৮ বর্গফুট গৃহাদী সহ যাহা ১ আনা সম্পত্তি অত্র দলিলের সঙ্গীয় নক্সায় 'লাল' রেখা দ্বারা বেষ্টিত অংশে ইংরাজী 'এফ' অক্ষর দ্বারা প্রদর্শিত হইয়াছে - উক্ত সম্পত্তি মায় দরবস্ত হুক, হুকু মায় ভোগ্য দক্ষিণে ৬ ফুট চওড়া কমন প্যাসেজের মধ্য দিয়া চলাচল, ইলেকট্রিক কানেকশন ও জলের কানেকশন লইবার রাইট যত্ যাবতীয় ইজমেন্ট স্বত্বাদী সহ - তাহাই এতদ্বারা বিক্রয় হইল।

১ আনা সম্পত্তি তথা বসত বাড়ীর চৌহদ্দী ঃ-

- উত্তরে ঃ- অত্র ক্রেতাগনের ক্রয়কৃত আর.এস. ৭০২ নং দাগের চিহ্নিত সম্পত্তি।
- দক্ষিণে ঃ- অত্র ক্রেতাগনের ক্রয়কৃত আর.এস. ৭০২ নং দাগের চিহ্নিত সম্পত্তি ও তৎপরে ৬ ফুট চওড়া কমন প্যাসেজ যাহা ১২ ফুট চওড়ায় মিউনিসিপ্যাল লেন হইয়া ৩০ ফুট চওড়া রাস্তায় মিশিয়াছে।
- পূর্বে ঃ- আর.এস. দাগ নং ৭০২ নং দাগের সম্পত্তি।
- পশ্চিমে ঃ- অত্র ক্রেতাগনের আর.এস ৭০২ নং দাগের চিহ্নিত সম্পত্তি।

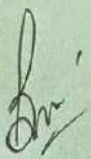

ইহার বার্ষিক খাজনা মোট জমার অন্দরে হারাহারি ধার্য্য মতে পশ্চিমবঙ্গ সরকার পক্ষে জেলা হগলী, থানা চুঁচুড়া সমষ্টি ভূমি ও ভূমি সংস্কার আধিকারিক মগরা-চুঁচুড়া সেরেস্তায় আদায় দিতে হয়।

পরপৃষ্ঠা.....৬

(৬)

Syamali Roy

FIRUPATI CONSTRUCTION

Sanjit Kumar Das

PARTNER

FIRUPATI CONSTRUCTION

Suman Das

PARTNER

ঃঃ প্রদত্ত টাকার জায় ঃঃ


তারিখ	চেক/আর.টি.জি.এস নং	ব্যাঙ্ক/ব্রাঞ্চ	মূল্য
২৩/০৮/২০২১	৪৯১৪৩৮	এস.বি.আই. এ.বি.ডি. খাদিনামোড়	১,০০,০০০ টাকা
০৪/০৯/২০২১	এন.ই.এফ.টি	ব্যাঙ্গ অফ ইন্ডিয়া	১,০০,০০০ টাকা
২৯/১০/২০২১	নগদ	-	১,১১,১১১ টাকা
			<u>৩,১১,১১১ টাকা</u>

ইসাদী

১) Ralindranath Sarkar
88 Kesh Apartment (2nd floor)
Khadina More, M.G. Road
P.O + P.C - Chinsurah
Dt - Hooghly, Pin - 721101

২) Raju Das
Talaghat Lane
P.O rd Hooghly


Drafted by me

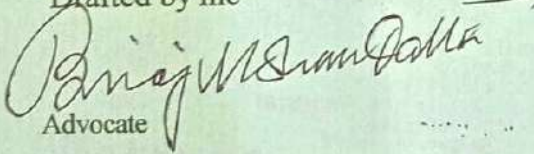
Advocate

Judges' Court Hooghly, Chinsurah





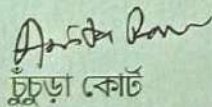














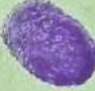


Regd

কম্পিউটার টাইপকারক


চুচুড়া কোর্ট












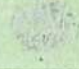
দুই হাতের আঙ্গুল-এর ছাপ (টিপ)

বিক্রেতা/ক্রেতা/দাতা/গ্রহীতা

		বাঁ হাতের আঙ্গুল-এর ছাপ (টিপ)		ডান হাতের আঙ্গুল-এর ছাপ (টিপ)	
 <i>Subir Kumar Das</i>			(১) বৃদ্ধাঙ্গুলী	(১) বৃদ্ধাঙ্গুলী	
			(২) তর্জনী	(২) তর্জনী	
			(৩) মধ্যমা	(৩) মধ্যমা	
	FIRUPATI CONSTRUCTION <i>Subir Kumar Das</i> PARTNER		(৪) অনামিকা	(৪) অনামিকা	
	স্বাক্ষর		(৫) কনিষ্ঠা	(৫) কনিষ্ঠা	
		বাঁ হাতের আঙ্গুল-এর ছাপ (টিপ)		ডান হাতের আঙ্গুল-এর ছাপ (টিপ)	
 <i>Susana Das</i>			(১) বৃদ্ধাঙ্গুলী	(১) বৃদ্ধাঙ্গুলী	
			(২) তর্জনী	(২) তর্জনী	
			(৩) মধ্যমা	(৩) মধ্যমা	
	FIRUPATI CONSTRUCTION <i>Susana Das</i> PARTNER		(৪) অনামিকা	(৪) অনামিকা	
	স্বাক্ষর		(৫) কনিষ্ঠা	(৫) কনিষ্ঠা	

দুই হাতের আঙ্গুল-এর ছাপ (টিপ)

বিক্রেতা/ক্রেতা/দাতা/গ্রহীতা

	বাঁ হাতের আঙ্গুল-এর ছাপ (টিপ)		ডান হাতের আঙ্গুল-এর ছাপ (টিপ)	
		(১) বৃদ্ধাঙ্গুলী	(১) বৃদ্ধাঙ্গুলী	
		(২) তর্জনী	(২) তর্জনী	
<p>Sryamali Roy</p> <p>স্বাক্ষর</p>		(৩) মধ্যমা	(৩) মধ্যমা	
		(৪) অনামিকা	(৪) অনামিকা	
		(৫) কনিষ্ঠা	(৫) কনিষ্ঠা	
	বাঁ হাতের আঙ্গুল-এর ছাপ (টিপ)		ডান হাতের আঙ্গুল-এর ছাপ (টিপ)	
ফটো		(১) বৃদ্ধাঙ্গুলী	(১) বৃদ্ধাঙ্গুলী	
		(২) তর্জনী	(২) তর্জনী	
		(৩) মধ্যমা	(৩) মধ্যমা	
		(৪) অনামিকা	(৪) অনামিকা	
		(৫) কনিষ্ঠা	(৫) কনিষ্ঠা	
স্বাক্ষর				


DEED PLAN OF R.S DAG NO-702 L.R DAG NO-1302, R.S KH. NO-1521, L.R KH.NO-4317, MOUZA & P.S-CHINSURAH. J.L NO-20, WARD NO-17, HOLDING NO-119/75, MOHALLA - DHARAMPUR UNDER-H.C.M DIST-HOOGHLY

TOTAL AREA OF LAND = 0.044 ACRE, UNDIVIDED
 1/7 SHARE AREA OF LAND = 0.007 ACRE

TOTAL COVD. AREA = 1800 SFT. (G.F = 900 SFT. + F.F = 900 SFT)
 1/7 SHARE COVD. AREA = 256 SFT. (G.F = 128 SFT. + F.F = 128 SFT)

SHOWN THUS- ■

SCALE: 1" = 20' 0"

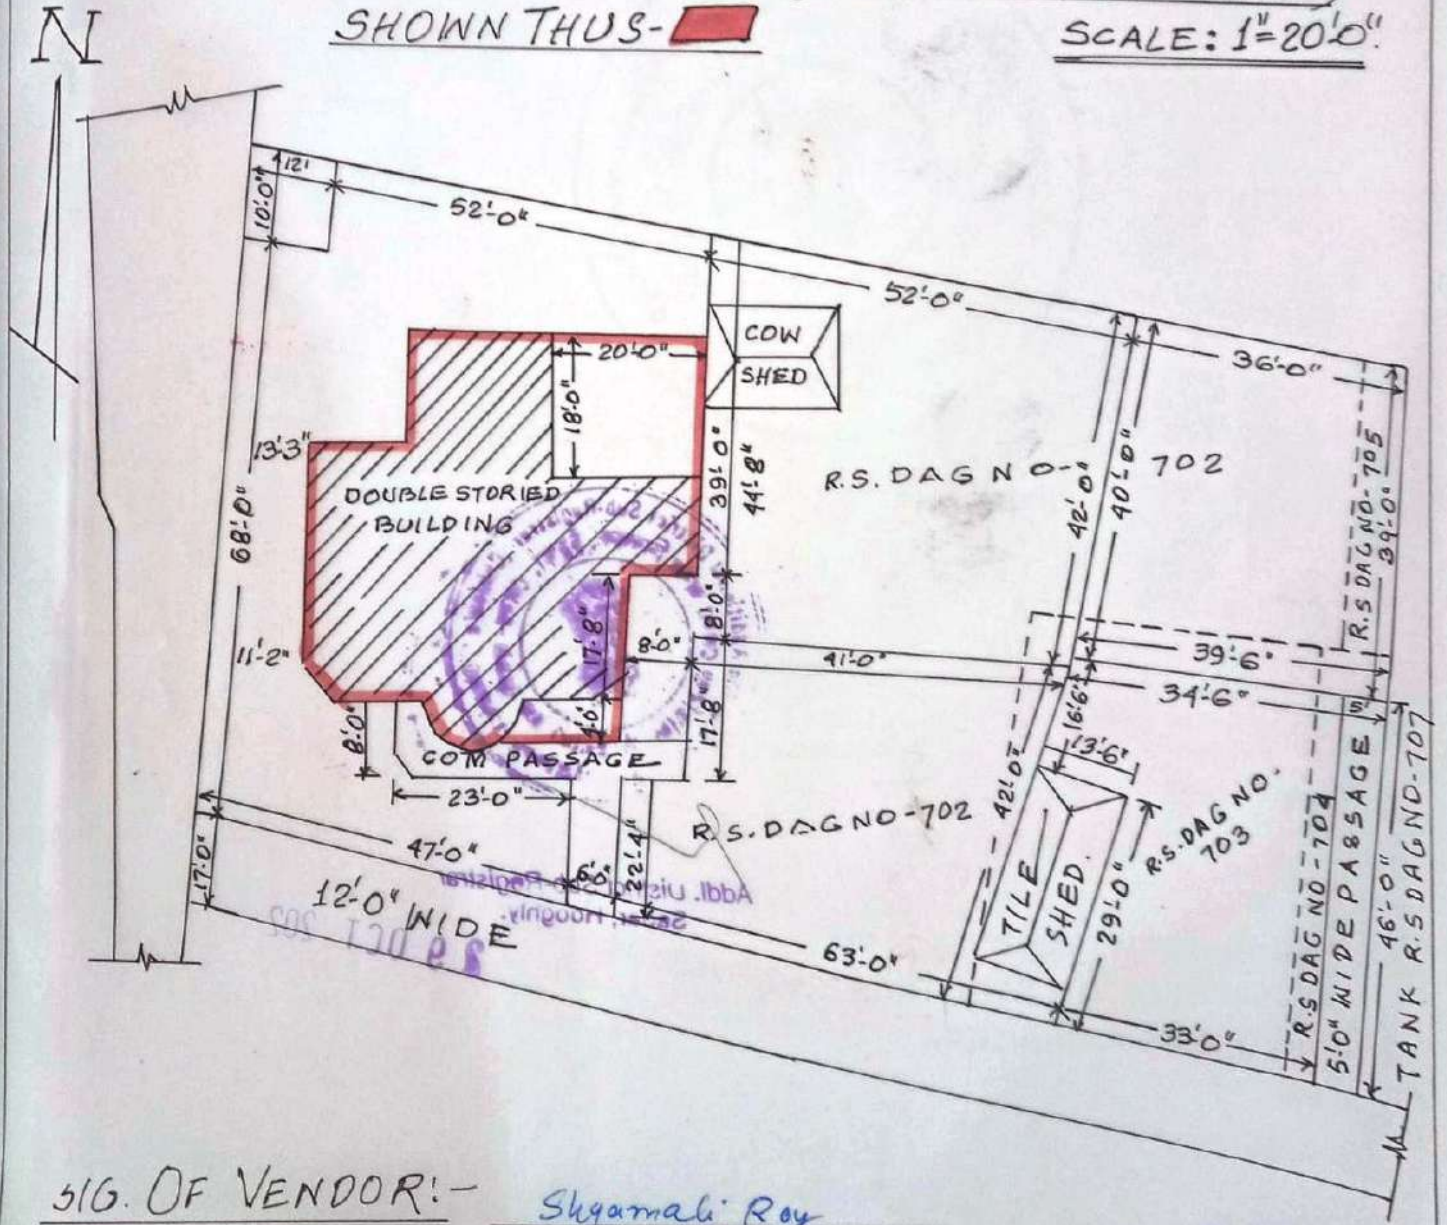

SIG. OF VENDOR:- Syamali Roy

TIRUPATI CONSTRUCTION
Susamuday
 PARTNER

TIRUPATI CONSTRUCTION
Sushil Kumar
 PARTNER

Drawn By: P. Das.
PRADIP DAS
 SURVEYOR
 (AS-DIRECTED)
 Reg. NO. W.B/K-613

V/C NO - 193/2021



Government of West Bengal

Department of Finance (Revenue) , Directorate of Registration and Stamp Revenue

OFFICE OF THE A.D.S.R. CHINSURA, District Name : Hooghly

Signature / LTI Sheet of Query No/Year 06032002239904/2021





I. Signature of the Person(s) admitting the Execution at Private Residence.

Sl No.	Name of the Executant	Category	Photo	Finger Print	Signature with date
1	Smt SHYAMALI ROY 69A/1 KENDUA MAIN ROAD, GARIA, City:- P.O:- GARIA, P.S:- Garia, District:-South 24- Parganas, West Bengal, India, PIN:- 700084	Seller		116 	Shyamali Roy 29.10.2021
2	Shri SUJIT KUMAR DEY Dharampur Opp. Rammohan Vidyapith Primary School, Digambar Biswas Road, City:- Hooghly- chinsurah, P.O:- CHINSURAH, P.S:- Chinsurah, District:- Hooghly, West Bengal, India, PIN:- 712101	Represent ative of Buyer [TIRUPATI CONSTR UCTION]		117 	TIRUPATI CONSTRUCTION Sujit Kumar DeY PARTNER 29/10/21



Query No:-06032002239904/2021, 29/10/2021 02:40:04 PM CHINSURA (A.D.S.R.)

I. Signature of the Person(s) admitting the Execution at Private Residence.

Sl No.	Name of the Executant	Category	Photo	Finger Print	Signature with date
3	Smt SUSAMA DEY Dharampur Opp. Rammohan Vidyapith Primary School, Digambar Biswas Road, City:- Hooghly- chinsurah, P.O:- CHINSURAH, P.S:- Chinsurah, District:- Hooghly, West Bengal, India, PIN:- 712101	Representative of Buyer [TIRUPATI CONSTRUCTION]		1118 	TIRUPATI CONSTRUCTION Susama Dey 29/10/2021 PARTNER
Sl No.	Name and Address of identifier	Identifier of	Photo	Finger Print	Signature with date
1	Shri RAJU DAS Son of Late HRISHIKESH DAS CHINSURAH COURT, City:- Hooghly-chinsurah, P.O:- CHINSURAH, P.S:-Chinsurah, District:-Hooghly, West Bengal, India, PIN:- 712101	Smt SHYAMALI ROY, Shri SUJIT KUMAR DEY, Smt SUSAMA DEY		1119 	Raju Das 29/10/2021

(Abhijit Chatterjee)

ADDITIONAL DISTRICT
SUB-REGISTRAR
OFFICE OF THE A.D.S.R.
CHINSURA

Hooghly, West Bengal
Addl. District Sub-Registrar
Sadar, Hooghly.





**INDIAN UNION DRIVING LICENCE
WEST BENGAL STATE**

No. **WB-1520120109583** Issue Dt. 28-05-2012

Name **RAJU DAS**

S/D/W of **H DAS** D.O.B. 31-12-1978

Blood Gr. **U**
Address **9/412 JALAGHAT LANE
CHINSURAH
HOOGHLY**



Authorisation to drive the following vehicle class throughout India.

Valid Till	Vehicle Class	Issue Dt.
30-12-2028	MCWG	28-05-2012
Trans		
Badge Details		
Number		
Date of Issue		
Valid Till		

Raju Das.
Holder's Signature

Q
Licencing Authority
Hooghly

आयकर विभाग
INCOME TAX DEPARTMENT
SHYAMALI ROY
BINOY KRISHNA MAITY



भारत सरकार
GOVT. OF INDIA



02/01/1950

Permanent Account Number
BQKPR2732K

Shyamali Roy

Signature





Govt. of West Bengal
Directorate of Registration & Stamp Revenue
GRIPS eChallan

GRN Details

GRN: 192021220103770241 Payment Mode: Online Payment
GRN Date: 29/10/2021 13:40:38 Bank/Gateway: State Bank of India
BRN : IK0BIWDTV9 BRN Date: 29/10/2021 13:10:12
Payment Status: Successful Payment Ref. No: 2002239904/2/2021
[Query No*/Query Year]

Depositor Details

Depositor's Name: Sujit Kumar Dey
Address: Dharampur, Chinsurah, Hooghly.
Mobile: 9831446308
Depositor Status: Buyer/Claimants
Query No: 2002239904
Applicant's Name: Mr Raju Das
Identification No: 2002239904/2/2021
Remarks: Sale, Sale Document

Payment Details

Sl. No.	Payment ID	Head of A/C Description	Head of A/C	Amount (₹)
1	2002239904/2/2021	Property Registration- Stamp duty	0030-02-103-003-02	15821
2	2002239904/2/2021	Property Registration- Registration Fees	0030-03-104-001-16	3964
			Total	19785

IN WORDS: NINETEEN THOUSAND SEVEN HUNDRED EIGHTY FIVE ONLY.

Major Information of the Deed

Deed No :	I-0603-02910/2021	Date of Registration	03/11/2021
Query No / Year	0603-2002239904/2021	Office where deed is registered	
Query Date	28/10/2021 3:27:13 PM	0603-2002239904/2021	
Applicant Name, Address & Other Details	Raju Das Chinsurah Court,Thana : Chinsurah, District : Hooghly, WEST BENGAL, PIN - 712101, Mobile No. : 9831446308, Status :Solicitor firm		
Transaction	Additional Transaction		
[0101] Sale, Sale Document	[4305] Other than Immovable Property, Declaration [No of Declaration : 2]		
Set Forth value	Market Value		
Rs. 3,11,111/-	Rs. 3,95,031/-		
Stampduty Paid(SD)	Registration Fee Paid		
Rs. 15,921/- (Article:23)	Rs. 3,964/- (Article:A(1), E)		
Remarks	Received Rs. 50/- (FIFTY only) from the applicant for issuing the assement slip.(Urban area)		

Land Details :

District: Hooghly, P.S:- Chinsurah, Municipality: HOOGHLY-CHINSURAH, Road: Mahishamardinitala, Mouza: Chinsurah, JI No: 20, Pin Code : 712101

Sch No	Plot Number	Khatian Number	Land Use Proposed	Use ROR	Area of Land	SetForth Value (In Rs.)	Market Value (In Rs.)	Other Details
L1	RS-702	RS-1521	Bastu	Bastu	0.007 Acre	2,61,111/-	2,61,111/-	Property is on Road Adjacent to Metal Road,
Grand Total :					.7Dec	2,61,111 /-	2,61,111 /-	

Structure Details :

Sch No	Structure Details	Area of Structure	Setforth Value (In Rs.)	Market value (In Rs.)	Other Details
S1	On Land L1	256 Sq Ft.	50,000/-	1,33,920/-	Structure Type: Structure
<p>Gr. Floor, Area of floor : 128 Sq Ft.,Residential Use, Cemented Floor, Age of Structure: 40 Years, Roof Type: Pucca, Extent of Completion: Complete</p> <p>Floor No: 1, Area of floor : 128 Sq Ft.,Residential Use, Cemented Floor, Age of Structure: 40 Years, Roof Type: Pucca, Extent of Completion: Complete</p>					
Total :		256 sq ft	50,000 /-	1,33,920 /-	

Seller Details :

SI No	Name,Address,Photo,Finger print and Signature
1	Smt SHYAMALI ROY (Presentant) Daughter of Late BINOY KRISHNA MAITI 69A/1 KENDUA MAIN ROAD, GARIA, City:- , P.O:- GARIA, P.S:- Garia, District:-South 24-Parganas, West Bengal, India, PIN:- 700084 Sex: Female, By Caste: Hindu, Occupation: House wife, Citizen of: India, PAN No.:: BQxxxxxx2K, Aadhaar No: 66xxxxxxx7753, Status :Individual, Executed by: Self, Date of Execution: 29/10/2021 , Admitted by: Self, Date of Admission: 29/10/2021 ,Place : Pvt. Residence, Executed by: Self, Date of Execution: 29/10/2021 , Admitted by: Self, Date of Admission: 29/10/2021 ,Place : Pvt. Residence

Buyer Details :

SI No	Name,Address,Photo,Finger print and Signature
1	TIRUPATI CONSTRUCTION DHARAMPUR BASIDE INCOME TAX OFFICE, City:- Hooghly-chinsurah, P.O:- CHINSURAH, P.S:-Chinsurah, District:-Hooghly, West Bengal, India, PIN:- 712101 , PAN No.:: AAxxxxxx7F,Aadhaar No Not Provided by UIDAI, Status :Organization, Executed by: Representative

Representative Details :

SI No	Name,Address,Photo,Finger print and Signature
1	Shri SUJIT KUMAR DEY Son of Shri SUKUMAR DEY Dharampur Opp. Rammohan Vidyapith Primary School, Digambar Biswas Road, City:- Hooghly-chinsurah, P.O:- CHINSURAH, P.S:-Chinsurah, District:-Hooghly, West Bengal, India, PIN:- 712101, Sex: Male, By Caste: Hindu, Occupation: Business, Citizen of: India, , PAN No.:: AGxxxxxx5E, Aadhaar No: 43xxxxxxx7243 Status : Representative, Representative of : TIRUPATI CONSTRUCTION (as PARTNER)
2	Smt SUSAMA DEY Wife of Shri SUJIT KUMAR DEY Dharampur Opp. Rammohan Vidyapith Primary School, Digambar Biswas Road, City:- Hooghly-chinsurah, P.O:- CHINSURAH, P.S:-Chinsurah, District:-Hooghly, West Bengal, India, PIN:- 712101, Sex: Female, By Caste: Hindu, Occupation: Business, Citizen of: India, , PAN No.:: APxxxxxx5L, Aadhaar No: 43xxxxxxx4882 Status : Representative, Representative of : TIRUPATI CONSTRUCTION (as PARTNER)

Identifier Details :

Name	Photo	Finger Print	Signature
Shri RAJU DAS Son of Late HRISHIKESH DAS CHINSURAH COURT, City:- Hooghly-chinsurah, P.O:- CHINSURAH, P.S:- Chinsurah, District:-Hooghly, West Bengal, India, PIN:- 712101			
Identifier Of Smt SHYAMALI ROY, Shri SUJIT KUMAR DEY, Smt SUSAMA DEY			

Transfer of property for L1

Sl.No	From	To. with area (Name-Area)
1	Smt SHYAMALI ROY	TIRUPATI CONSTRUCTION-0.7 Dec

Transfer of property for S1

Sl.No	From	To. with area (Name-Area)
1	Smt SHYAMALI ROY	TIRUPATI CONSTRUCTION-256.00000000 Sq Ft

On 29-10-2021

Presentation(Under Section 52 & Rule 22A(3) 46(1),W.B. Registration Rules,1962)

Presented for registration at 18:00 hrs on 29-10-2021, at the Private residence by Smt SHYAMALI ROY ,Executant.

Certificate of Market Value(WB PUVI rules of 2001)

Certified that the market value of this property which is the subject matter of the deed has been assessed at Rs 3,95,031/-

Admission of Execution (Under Section 58, W.B. Registration Rules, 1962)

Execution is admitted on 29/10/2021 by Smt SHYAMALI ROY, Daughter of Late BINOY KRISHNA MAITI, 69A/1 KENDUA MAIN ROAD, GARIA, P.O: GARIA, Thana: Garia, , South 24-Parganas, WEST BENGAL, India, PIN - 700084, by caste Hindu, by Profession House wife

Indetified by Shri RAJU DAS, , Son of Late HRISHIKESH DAS, CHINSURAH COURT, P.O: CHINSURAH, Thana: Chinsurah, , City/Town: HOOGHLY-CHINSURAH, Hooghly, WEST BENGAL, India, PIN - 712101, by caste Hindu, by profession Law Clerk


Admission of Execution (Under Section 58, W.B. Registration Rules, 1962) [Representative]

Execution is admitted on 29-10-2021 by Shri SUJIT KUMAR DEY, PARTNER, TIRUPATI CONSTRUCTION (Partnership Firm), DHARAMPUR BASIDE INCOME TAX OFFICE, City:- Hooghly-chinsurah, P.O:- CHINSURAH, P.S:- Chinsurah, District:-Hooghly, West Bengal, India, PIN:- 712101

Indetified by Shri RAJU DAS, , Son of Late HRISHIKESH DAS, CHINSURAH COURT, P.O: CHINSURAH, Thana: Chinsurah, , City/Town: HOOGHLY-CHINSURAH, Hooghly, WEST BENGAL, India, PIN - 712101, by caste Hindu, by profession Law Clerk

Execution is admitted on 29-10-2021 by Smt SUSAMA DEY, PARTNER, TIRUPATI CONSTRUCTION (Partnership Firm), DHARAMPUR BASIDE INCOME TAX OFFICE, City:- Hooghly-chinsurah, P.O:- CHINSURAH, P.S:-Chinsurah, District:-Hooghly, West Bengal, India, PIN:- 712101

Indetified by Shri RAJU DAS, , Son of Late HRISHIKESH DAS, CHINSURAH COURT, P.O: CHINSURAH, Thana: Chinsurah, , City/Town: HOOGHLY-CHINSURAH, Hooghly, WEST BENGAL, India, PIN - 712101, by caste Hindu, by profession Law Clerk

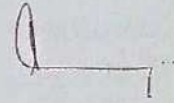

Abhijit Chatterjee

**ADDITIONAL DISTRICT SUB-REGISTRAR
OFFICE OF THE A.D.S.R. CHINSURA**

Hooghly, West Bengal

On 30-10-2021

Payment of Fees


Certified that required Registration Fees payable for this document is Rs 3,964/- (A(1) = Rs 3,950/- ,E = Rs 14/-) and Registration Fees paid by by online = Rs 3,964/-

Description of Online Payment using Government Receipt Portal System (GRIPS), Finance Department, Govt. of WB Online on 29/10/2021 1:43PM with Govt. Ref. No: 192021220103770241 on 29-10-2021, Amount Rs: 3,964/-, Bank: State Bank of India (SBIN0000001), Ref. No. IK0BIWDTV9 on 29-10-2021, Head of Account 0030-03-104-001-16

Payment of Stamp Duty

Certified that required Stamp Duty payable for this document is Rs. 15,821/- and Stamp Duty paid by by online = Rs 15,821/-

Description of Online Payment using Government Receipt Portal System (GRIPS), Finance Department, Govt. of WB Online on 29/10/2021 1:43PM with Govt. Ref. No: 192021220103770241 on 29-10-2021, Amount Rs: 15,821/-, Bank: State Bank of India (SBIN0000001), Ref. No. IK0BIWDTV9 on 29-10-2021, Head of Account 0030-02-103-003-02

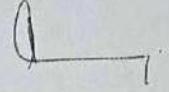

Abhijit Chatterjee

**ADDITIONAL DISTRICT SUB-REGISTRAR
OFFICE OF THE A.D.S.R. CHINSURA**

Hooghly, West Bengal

On 03-11-2021


Certificate of Admissibility(Rule 43,W.B. Registration Rules 1962)

Admissible under rule 21 of West Bengal Registration Rule, 1962 duly stamped under schedule 1A, Article number : 23 of Indian Stamp Act 1899.

Payment of Stamp Duty

Certified that required Stamp Duty payable for this document is Rs. 15,821/- and Stamp Duty paid by Stamp Rs 100/-
Description of Stamp

1. Stamp: Type: Impressed, Serial no 3229, Amount: Rs.100/-, Date of Purchase: 28/10/2021, Vendor name: Anup Kumar Ganguly
2. Stamp: Type: Court Fees, Amount: Rs.10/-

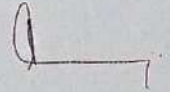

Abhijit Chatterjee

**ADDITIONAL DISTRICT SUB-REGISTRAR
OFFICE OF THE A.D.S.R. CHINSURA**

Hooghly, West Bengal

Certificate of Registration under section 60 and Rule 69.

Registered in Book - I

Volume number 0603-2021, Page from 60789 to 60809

being No 060302910 for the year 2021.



Digitally signed by ABHIJIT
CHATTERJEE
Date: 2021.11.08 14:44:10 -08:00
Reason: Digital Signing of Deed.

(Abhijit Chatterjee) 2021/11/08 02:44:10 PM
ADDITIONAL DISTRICT SUB-REGISTRAR
OFFICE OF THE A.D.S.R. CHINSURA
West Bengal.

(This document is digitally signed.)

M-613/22

T-620/2022



পশ্চিমবঙ্গ পহিচম বংগাল WEST BENGAL

T 174158

M-4371371
 Q-3435670
 18/2/2022

Signature Sheet and
 endorsement Sheet are
 the Part & Parcel of the
 Document.

Adcl. District Sub-Registrar
 Chinsura, De-Hoogh
 22 FEB 2022

Shyamali Roy

Samapika Sarker

TIRUPATI CONSTRUCTION

Surbit Kumar Dey

TIRUPATI CONSTRUCTION

Suman Paul

PARTNER

॥ জেলা ও জেলা সাবরেজিষ্টার হগলী, অতিরিক্ত জেলা সাবরেজিষ্টার
 চুঁচুড়া, হগলী, থানা-চুঁচুড়ার সামিল, হগলী-চুঁচুড়া পৌরসভার এলাকাধীন
 জে.এল. নং ২০, চুঁচুড়া মৌজাস্থিত নিম্ন তপশীলে বর্ণিত বাস্তু ভূ-সম্পত্তি
 ও মায় ভোগ্য যত্ যাবতীয় প্রকার ইজমেন্ট স্বত্বাদি সহ সম্পত্তির
 ৩০,১০০.০০ টাকা মূল্যের সাফ্ বিক্রয় কোবালা দলিল ॥

Don

পরপৃষ্ঠা.....২

ক্রমিক নং 3294 তারিখ 18/2/2022

মূল্য 1000/-

ফ্রেতার নাম Tirupati Construction

সাক্ষর Sharanpur

থানা Chinsurah

জেলা Hooghly

সাক্ষর [Signature]

লাইসেন্স গ্রাফি স্ট্যাম্প ডেপুটি ডিস্ট্রিক্ট রেজিস্ট্রার কোর্ট
অনুপ কুমার গাঙ্গুলী



Shyamali Roy



Shyamali Roy



Samapika Sarkar



TIRUPATI CONSTRUCTION
Suresh Kumar Das
PARTNER



TIRUPATI CONSTRUCTION
Susoma Das
PARTNER



Rajul Das



Addl. District Sub-Registrar
Sadar, Hooghly.

8 FEB 2022



पश्चिमबङ्ग पश्चिम बंगाल WEST BENGAL

L 551445

Shyamali Roy
Samapika Sarkar
TIRUPATI CONSTRUCTION
PARTNER
Surbia Kumari De
TIRUPATI CONSTRUCTION
PARTNER

(२)

क्रेता :-

तिरुपति कन्स्ट्रक्शन (PAN-AAPFT1617F) पार्टनरशिप फार्म, अफिस, सां- दिगम्बर विश्वास रोड, धरमपुर, इनकाम ट्यान्क अफिसेर पाशे, पोः ७ थाना- टुँचुडा, जेला-हगली, पिन नं - ९१२१०१, एर पक्के पार्टनरगन - (१) श्री सुजित कुमार दे (PAN - AGJPD4345E), पिता- श्री सुकुमार दे, (२) श्रीमती सुष्मा दे (PAN - APUPD0345L), स्वामी- श्री सुजित कुमार दे, उभयैर जाति - हिन्दू (भारतीय नागरिक), उभयैर पेशा- ब्यवसा, उभयैर साकिम- दिगम्बर विश्वास रोड, धरमपुर, राममोहन विद्यापीठ प्राइमारी स्कूलैर विपरीते, पोः ७ थाना- टुँचुडा, जेला-हगली, पिन- ९१२१०१।

बिक्रेता :-

(१) श्रीमत्या श्यामली राय (PAN -BQKPR2732K), स्वामी - स्वर्गीय देवदत्त राय, पिता- स्वर्गीय बिनयकृष्ण माहिती, जाति - हिन्दू (भारतीय

परगुंठा.....७



পশ্চিমবঙ্গ পশ্চিম বঙ্গাল WEST BENGAL

L 551445

Shyamali Roy
Sama pika Sarkar
FIRUPATI CONSTRUCTION
Surya Kumar De
PARTNER
FIRUPATI CONSTRUCTION
PARTNER

(২)

ক্রেতা :-

'তিরুপতি কন্সট্রাকশন' (PAN-AAPFT1617F) পার্টনারশিপ ফার্ম, অফিস, সাং- দিগম্বর বিশ্বাস রোড, ধরমপুর, ইনকাম ট্যাক্স অফিসের পাশে, পোঃ ও খানা- চুঁচুড়া, জেলা-হগলী, পিন নং - ৭১২১০১, এর পক্ষে পার্টনারগন - (১) শ্রী সুজিত কুমার দে (PAN - AGJPD4345E), পিতা- শ্রী সুকুমার দে, (২) শ্রীমতী সুসমা দে (PAN - APUPD0345L), স্বামী- শ্রী সুজিত কুমার দে, উভয়ের জাতি - হিন্দু (ভারতীয় নাগরিক), উভয়ের পেশা- ব্যবসা, উভয়ের সাকিম- দিগম্বর বিশ্বাস রোড, ধরমপুর, রামমোহন বিদ্যাপীঠ প্রাইমারী স্কুলের বিপরীতে, পোঃ ও খানা- চুঁচুড়া, জেলা-হগলী, পিন- ৭১২১০১।

বিক্রেতা :-

(১) শ্রীমত্যা শ্যামলী রায় (PAN -BQKPR2732K), স্বামী - স্বর্গীয় দেবদত্ত রায়, পিতা- স্বর্গীয় বিনয়কৃষ্ণ মাইতি, জাতি - হিন্দু (ভারতীয়

পরপৃষ্ঠা.....৩

3295 18/2/2022

500/-
Tirupati Construction
Dharanpur
Chinnurah
Hoogly



নাইসেন প্রিন্ট স্ট্যাম্প হেভার টিকের জায় কোর
অনুপ কুমার গাঙ্গুলী



[Signature]

Addl. District Sub-Registrar
Sadar, Hoogly.

1-8 FEB 2022

भारतीय गैर न्यायिक

पचास
रुपये
रु. 50



FIFTY
RUPEES
Rs. 50

INDIA NON JUDICIAL

পশ্চিমবঙ্গ পহিচম বংগাল WEST BENGAL

Shyamali Roy

Samapika Sarkar

FIRUPATI CONSTRUCTION

Suresh Kumar Das

PARTNER

FIRUPATI CONSTRUCTION

Susama Das

PARTNER

AD 758011

(৩)

নাগরিক), পেশা-গৃহকার্য, সাকিম - ৬৯৭/১ কেন্দুয়া মেন রোড, গড়িয়া,
কোলকাতা, জেলা - দক্ষিণ চব্বিশ পরগনা, পিন- ৭০০০৮১।

(২) শ্রীমতী সমাপিকা সরকার (PAN-BVMP54401D), স্বামী - শ্রী রবীন্দ্রনাথ
সরকার, জাতি - হিন্দু (ভারতীয় নাগরিক), পেশা- গৃহকার্য, সাকিম- 'আকাশ
এ্যাপার্টমেন্ট' খাদিনামোড়, এম.জি. রোড, পোঃ ও থানা- চুঁচুড়া, জেলা-হগলী,
পিন- ৭১২১০১।

কস্য রায়ত স্বত্ব বিশিষ্ট এল.আর. ১৩০২ নং দাগে অবিভক্ত অংশের বাস্ত
ভূমি মায় তদুপরিস্থিত টালির ছাউনীযুক্ত গৃহাদীর অবিভক্ত অংশ সহ ও মায় ভোগ্য
যত যাবতীয় ইজমেন্ট স্বত্বাদি সহ সম্পত্তির সাফ বিক্রয় কোবালা পত্র মিদং কার্য্যাঞ্চাগেঃ-
জেলা ও জেলা সাবরেজিষ্টার হগলী, অতিরিক্ত জেলা সাবরেজিষ্টার চুঁচুড়া, হগলী, থানা-চুঁচুড়ার

পরপৃষ্ঠা.....৪

3296

18/2/2022

ক্রমিক নং

তারখ

মূল্য

১০/-

স্বত্বতার নাম

Tirupati Construction

স্বাক্ষর

Dhasampur

থানা

Chinsurah

জেলা

Hooghly

স্বাক্ষর

অনুপ কুমার গাঙ্গুলী

লাহিঙ্গল থানা ডিষ্ট্রিক্ট সাব-রেজিস্ট্রার পুরানা মুর্শিদাবাদ কোর্ট

অনুপ কুমার গাঙ্গুলী



Adl. District Sub-Registrar
Sadar, Hooghly.

18 FEB 2022