


LOCATION DETAILS OF THE PROJECT OF LAND DEDICATED FOR THE PROJECT DEVELOPEMENT ALONGWITH ITS BOUNDARIES INCLUDING THE LATITUDE & LONGITUDE OF END - POINTS OF THE PROJECT.

DEVELOPER : SB CONSTRUCTIONS

PROJECT : ANKOOR APARTMENT

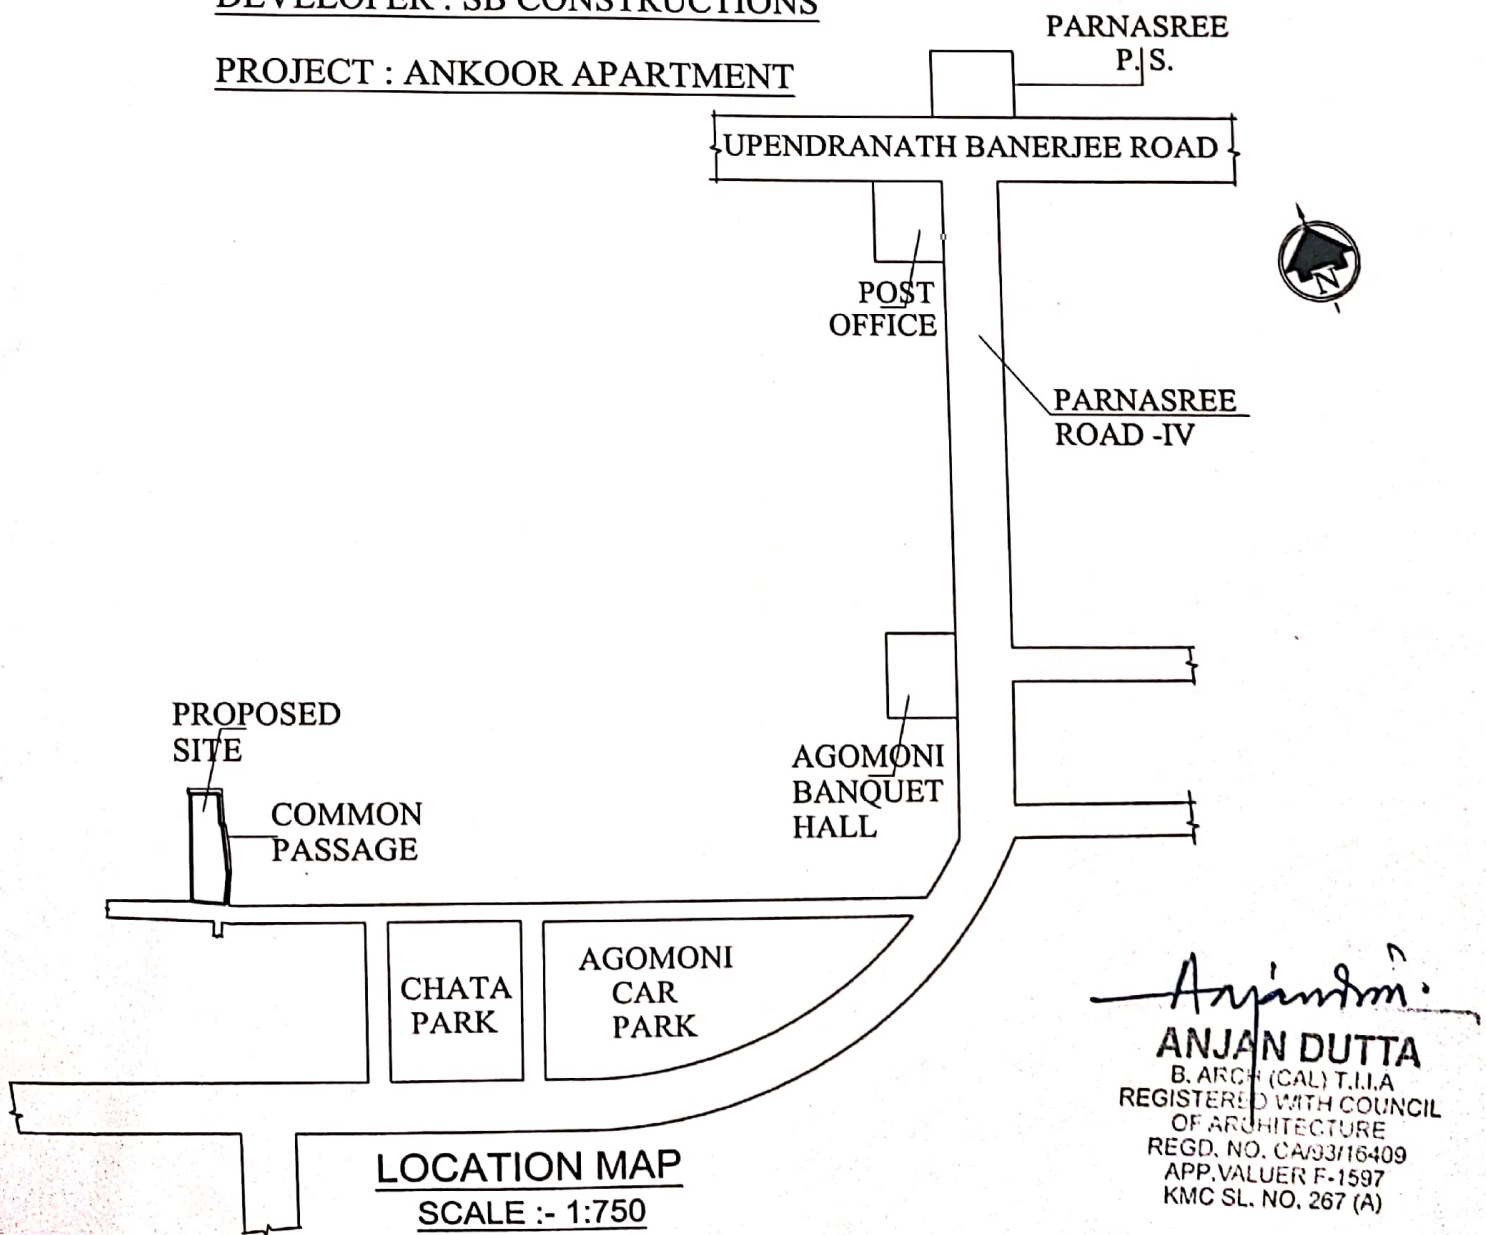

Anjan Dutta
ANJAN DUTTA
B. ARCH (CAL) T.I.I.A
REGISTERED WITH COUNCIL
OF ARCHITECTURE
REGD. NO. CA/93/16409
APP. VALUER F-1597
KMC SL. NO. 267 (A)

LATITUDE : 22° 34' 18.4"N
LONGITUDE : 88° 18' 29.8"E

