


SCALE = 1:100


TOP SLAB OF WATER RESERVOIR HAVE THE CAPACITY TO RETAIN THE LOAD UP TO 45 MT. NOTE :- THE DEPTH OF SEMI UNDER GROUND WATER RESERVOIR SHOULD NOT BE BELOW THE DEPTH OF R.C.C FOOTING.

EXISTING FOUR STORIED BUILDING
PRE. NO.- 10, MAHENDRA GOSWAMI LANE


TREE COVER AREA = 5.30 SQ.M.

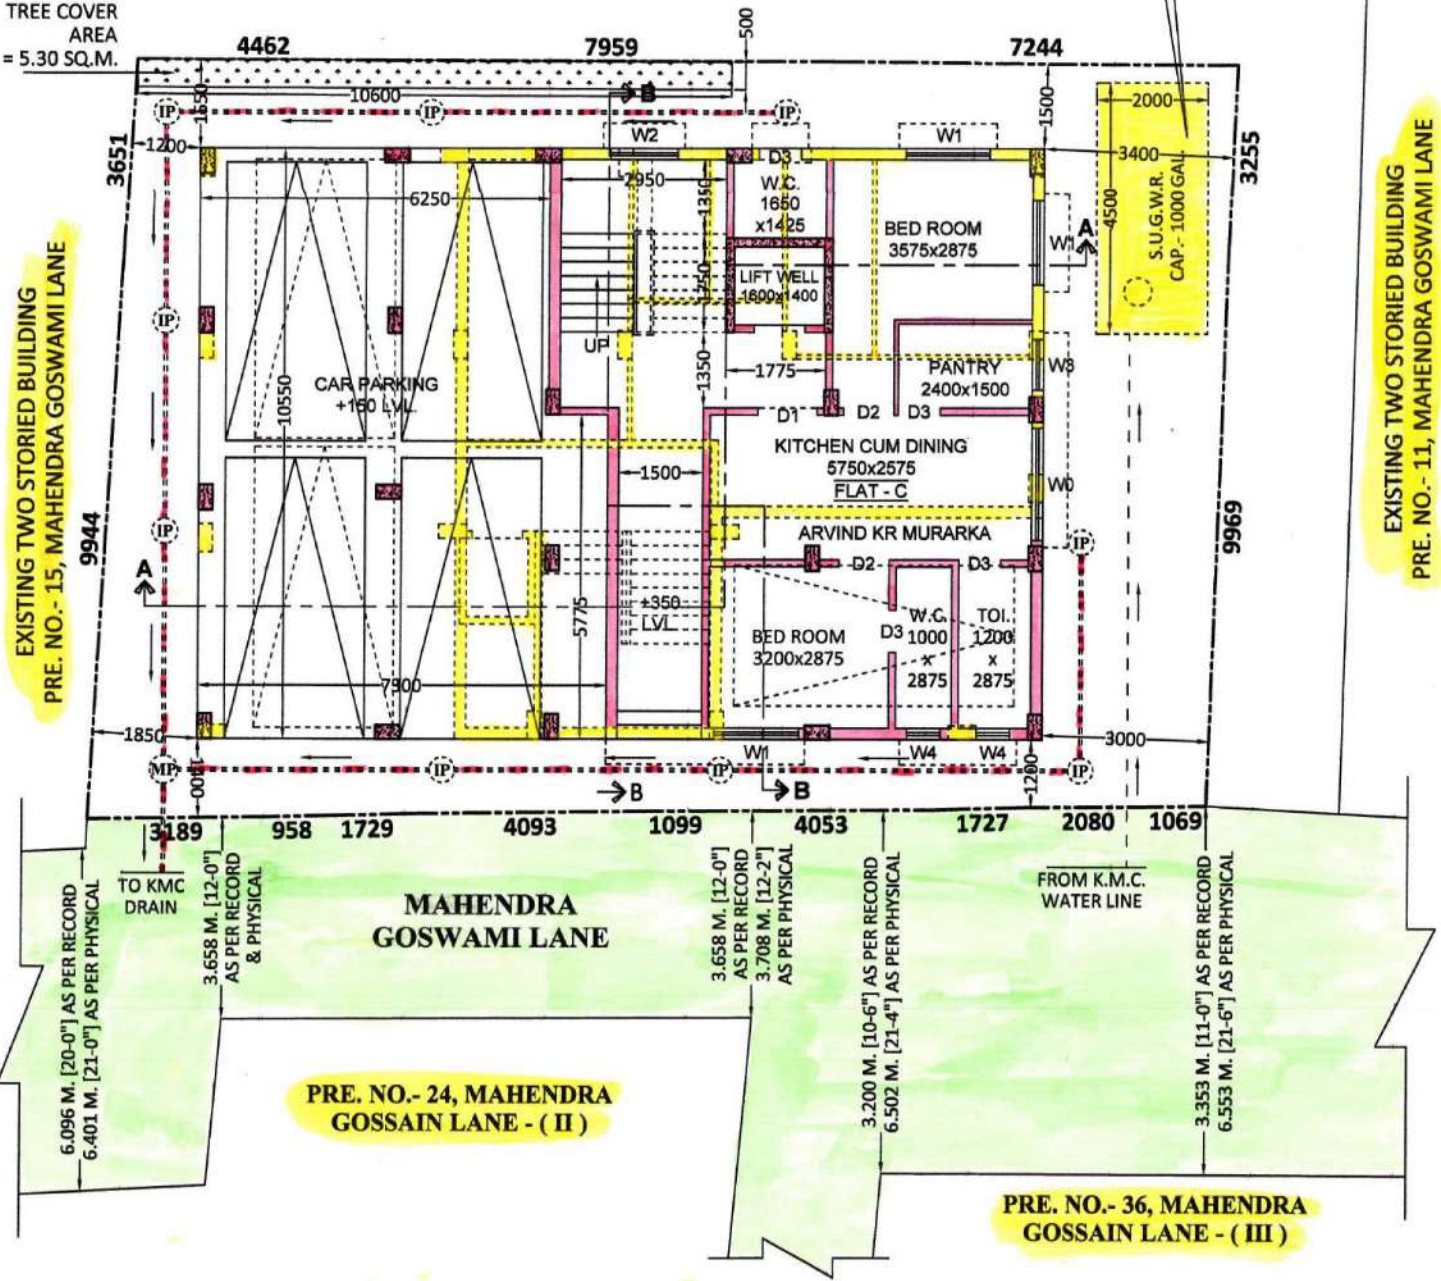


GROUND FLOOR PLAN
SCALE = 1:100

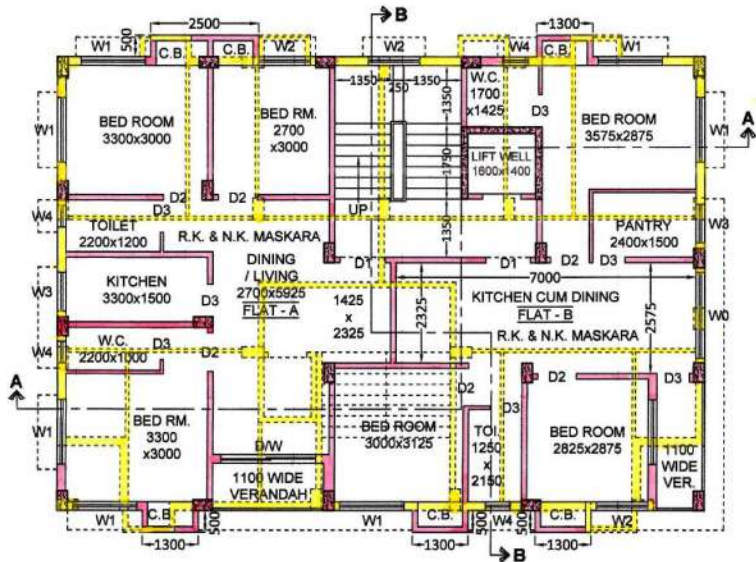


THIRD FLOOR PLAN
 SCALE = 1:100
 ENTIRE FLOOR UNDER TENANT

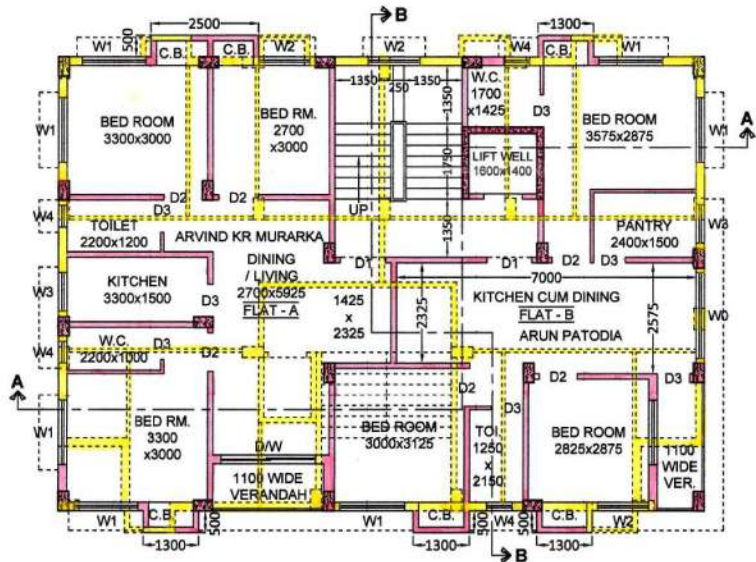

FOURTH FLOOR PLAN
 SCALE = 1:100
 ENTIRE FLOOR UNDER TENANT

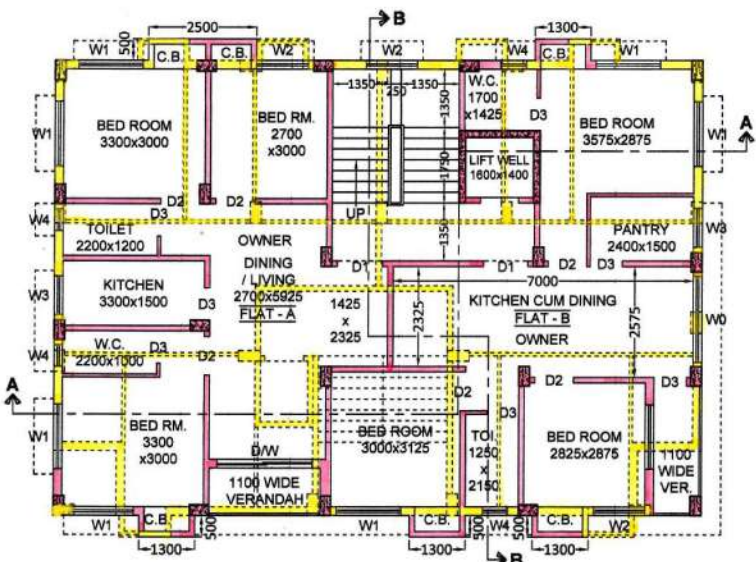

FIRST FLOOR PLAN
 SCALE = 1:100
 ENTIRE FLOOR UNDER OWNER

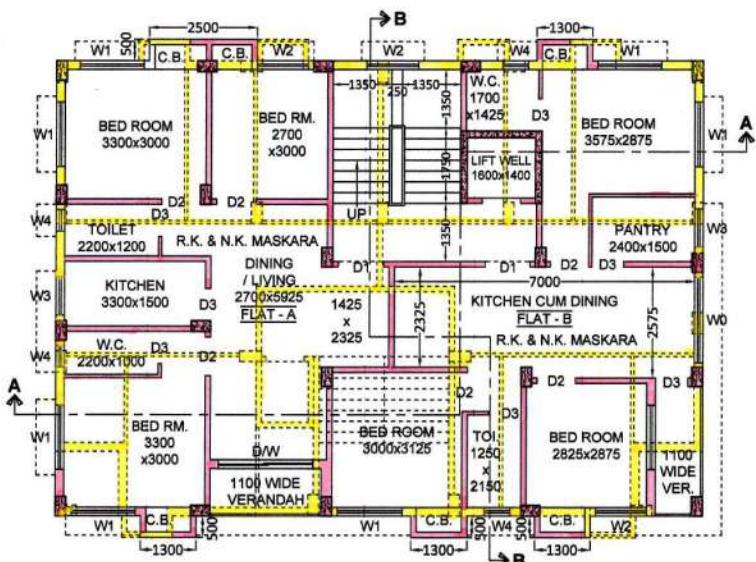

SECOND FLOOR PLAN
 SCALE = 1:100
 ENTIRE FLOOR UNDER TENANT