


**Proposed Project at Mouza-Monoharpur, J.L. No-98,
L.R. Dag No-287 (P), L.R. Khatian No-8094, 8097,
8098, 10183, 8095, under Dankuni Municipality, P.S.-
Dankuni, District-Hooghly**

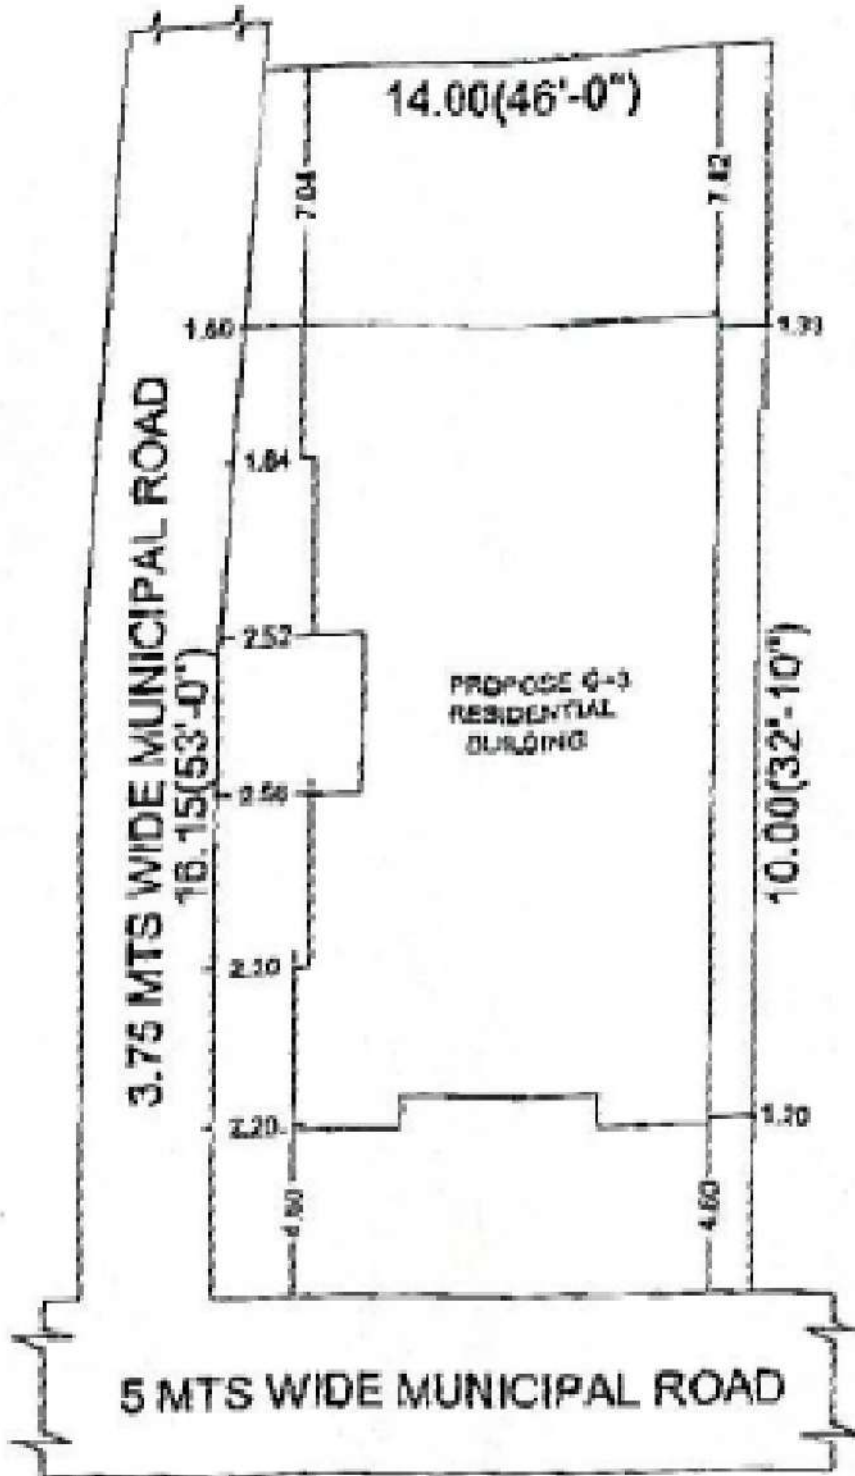

CHAMUNDA CONSTRUCTION

Bapi Sahay

Partner

LATITUDE : 22.525407

LONGITUDE : 88.111558

SIGNATURE OF OWNER