


LOCATION PLAN OF G+IV STORIED RESIDENTIAL BUILDING UNDER SEC. 393A OF K.M.C. ACT. 1980 COMPLYING B/R 2009 AT PREMISES NO. - **75, CHITTARANJAN COLONY - A**, WARD NO.- 102, BOROUGH NO.- XII, UNDER R.S. & L.R. DAG NO. - 303, L.R. KHATIAN NOS.- 2084, 2083, 2082, 2081, 2080, 2079, 2078, 2077, 2076 & 2075, MOUZA- RAJAPUR, J.L. NO.- 23, P.S.- JADAVPUR.

SITE CO-ORDINATES IN WGS 84 AND SITE ELEVATION (AMSL) -			
REFERENCE POINTS MARKED IN SITE PLAN OF THE PROPOSAL.	CO-ORDINATES IN WGS 84		SITE ELEVATION (AMSL)
	LATITUDE	LONGITUDE	
(A)	22°29'19.1"N	88°22'45.9"E	9.00 M.
(B)	22°29'18.9"N	88°22'46.0"E	

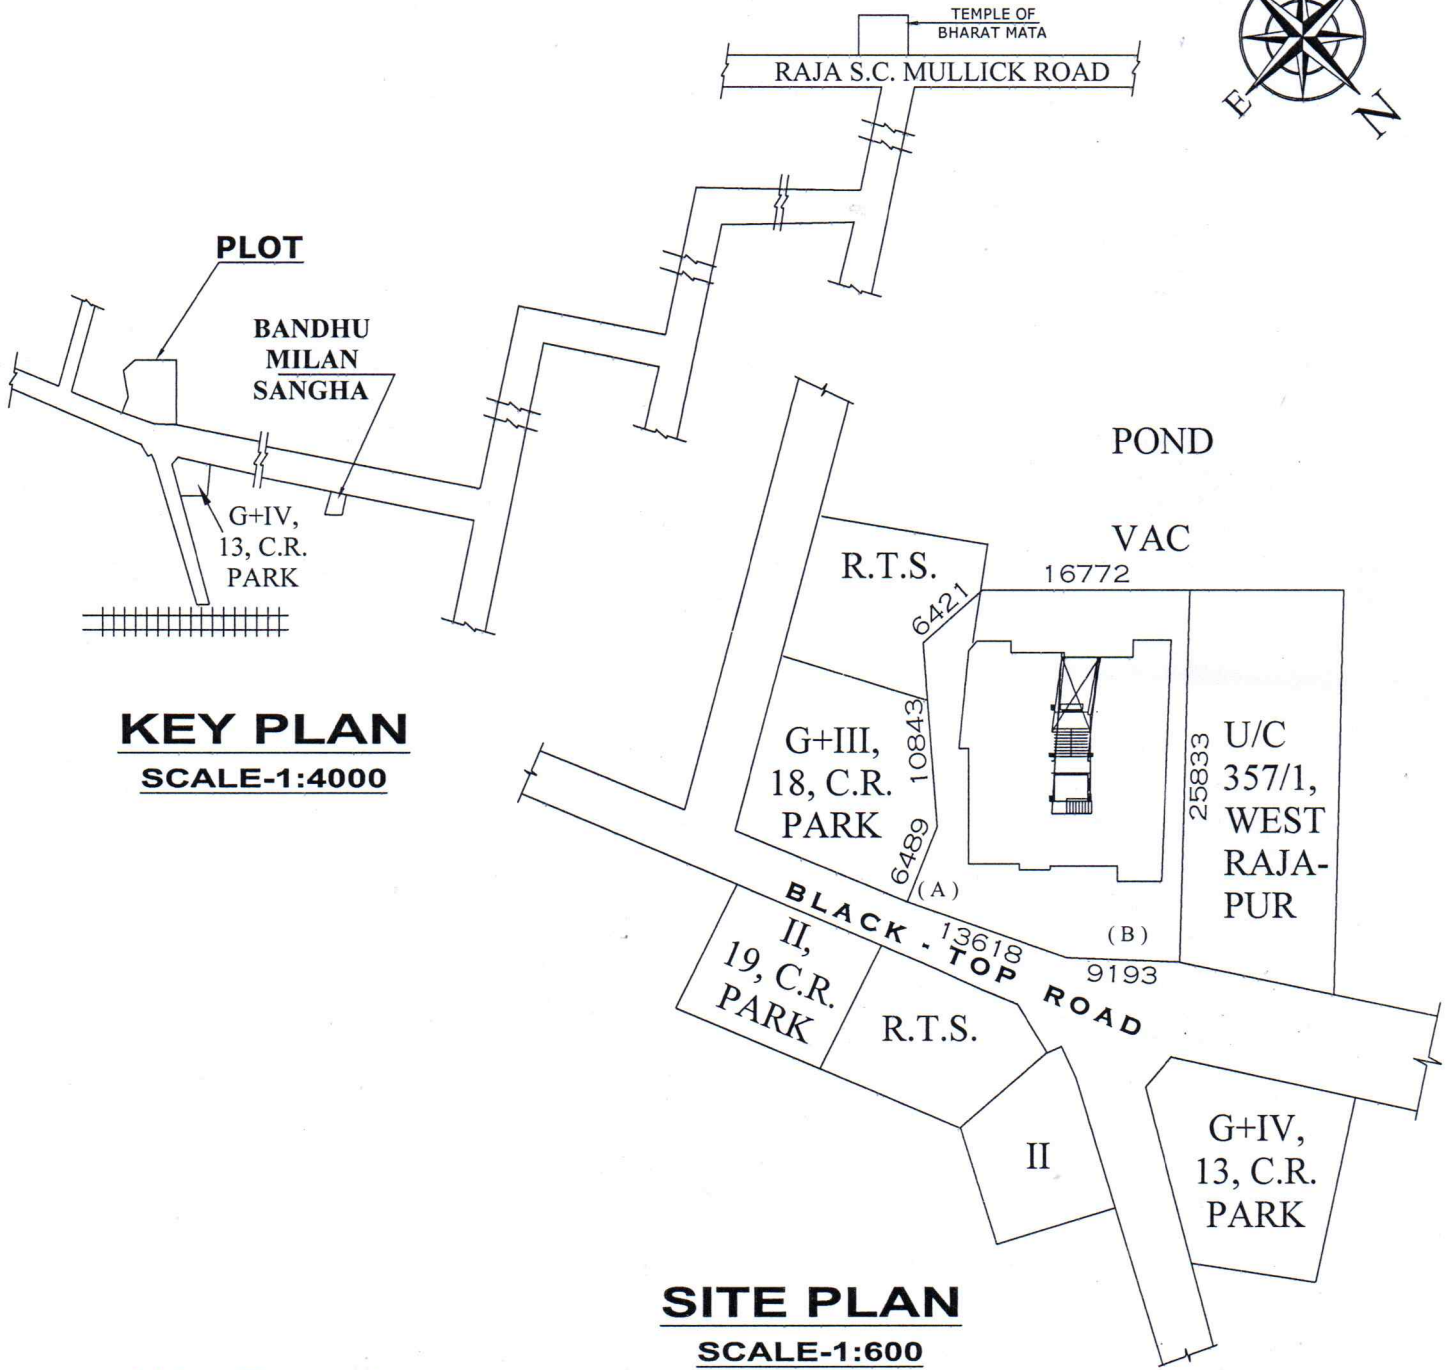

KEY PLAN
SCALE-1:4000

SITE PLAN
SCALE-1:600

Shine Enterprise
Shankar Das
Proprietor

Hiranmoy Sarkar
HIRANMOY SARKAR
L.B.S. (K.M.C.) CL.-1 No.-1016

SIGNATURE OF DEVELOPER

SIGNATURE OF L.B.S.