

Office of
The Chief General Manager
Core Network (TX) - East (Project Wing) *Connecting India*
6th Floor, 2/5A Judges Court Road, Kolkata - 700 027.
Phone: 033-24488676, Fax: 24490816.
e-mail: demwsetp@gmail.com



भारत संचार निगम लिमिटेड

(भारत सरकार का उपक्रम)

BHARAT SANCHAR NIGAM LIMITED

(A Govt. of India Enterprise)

No. CGM/CNTE-Project/MWS/T.B/Cat-3/2021-22 Vol-I/06

Dated: 29.10.2021

To
Mr. Ashok Kumar Bothra
33 Bondel Road, Near Dey's Medical
Ballygunge, Kolkata-700019

Sub: "No Objection Certificate" for Microwave clearance of height for proposed Residential Building.

Ref: Your application No. Nil dated 15-09-2021.

With reference to your abovementioned application seeking "No Objection Certificate" for Microwave clearance, it is observed that there is no physical obstruction to the working BSNL Microwave System from the proposed Construction of Residential Building, as per drawing supplied with your application.


Therefore, No Objection Certificate for Microwave clearance in respect of your project having following particulars is hereby issued.

Name of the Project	Residential Building
Location	At R.S Dag No. 508, 509, 514, 515, 516, 517 & 518, R.S: Khatian No. 519, 746 & 886, Premises No. 222, Mahamayatala, P.S: Narendrapur, P.O: Garia, Kolkata-700084 ward No. 28 under Rajpur Sonarpur Municipality.
Height	49.50M (Forty Nine Point Five Zero Meters only) above ground level including lift, machine room and water tank on the roof top.

Any change / alteration / Modification in the drawings with respect to upward revision of height and / or shifting of Building Footprint is not permissible and will constitute an actionable violation of the NOC.

One set of drawings, duly signed is returned herewith.

Encl: As stated

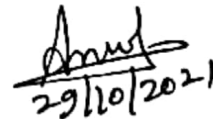
29/10/2021



AGM (Project-I)
Core Network (Tx) - East
2/5 A, Judges Court Road
Kolkata - 700027

SPACE FOR MICROWAVE DEPARTMENT

Height of the proposed building cleared up to 49.50 Mtrs (Forty Nine Point Five Zero meters only) above ground level including lift machine room and water tank on the roof top.

Arnd
29/10/2021

AGM (Project-1)
O/o PGM (HQ Project)
Core Network (Tx) East
2/5A, Judges Court Road
Kolkata-700027

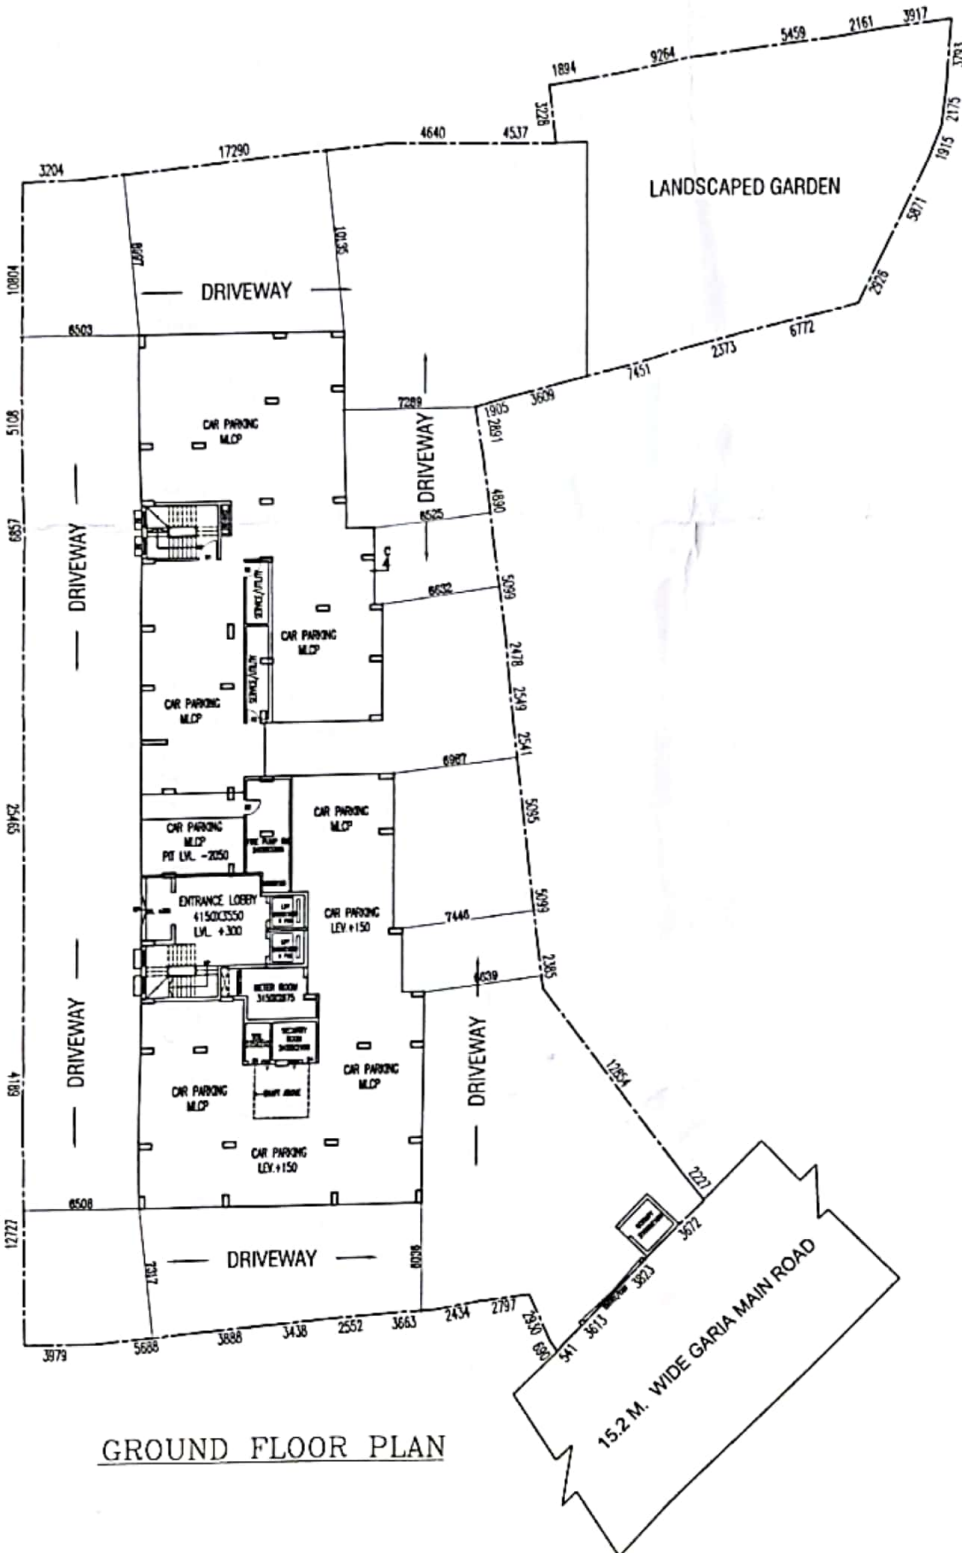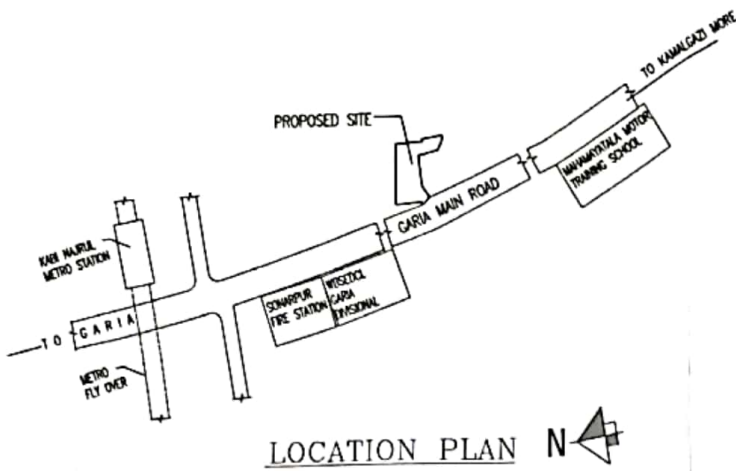

ASHOK KUMAR BOTHRA
Kusum Bothra

SIGNATURE OF OWNER

Rajkumar Agarwal

Rajkumar Agarwal
Architect
Member of Council of
Architecture CA / 94 / 17940


SIGNATURE OF ARCHITECT

TITLE	
GROUND FLOOR PLAN, LOCATION PLAN	
PROJECT	
PROPOSED G+XII (49.5 M. HT.) STORIED RESIDENTIAL BUILDING AT R.S. DAG. NO.- 508, 509, 514, 515, 516, 517 & 518, R.S. KHATIAN NO.- 519, 746 & 886, J.L. NO.-47, PREMISES NO.- 222, MAHAMAYATALA, P.S.- NARENDRAPUR, P.O.- GARIA, KOLKATA - 700084, WARD NO. - 28, UNDER RAJPUR SONARPUR MUNICIPALITY.	
SCALE-NTS	ARCHITECT
	RAJ AGRAWAL & ASSOCIATES 88, ROYD STREET, KOLKATA - 16

SPACE FOR MICROWAVE DEPARTMENT

Height of the proposed building cleared up to 49.50 Mtrs (Forty Nine Point Five zero Meters only) above ground level including lift machine room and water tank on the roof top.

Amrit
29/10/2021
AGM (Project-1)
O/o PGM (HO Project)
Core Network (Tx) East
2/5A, Judges Court Road
Kolkata-700027

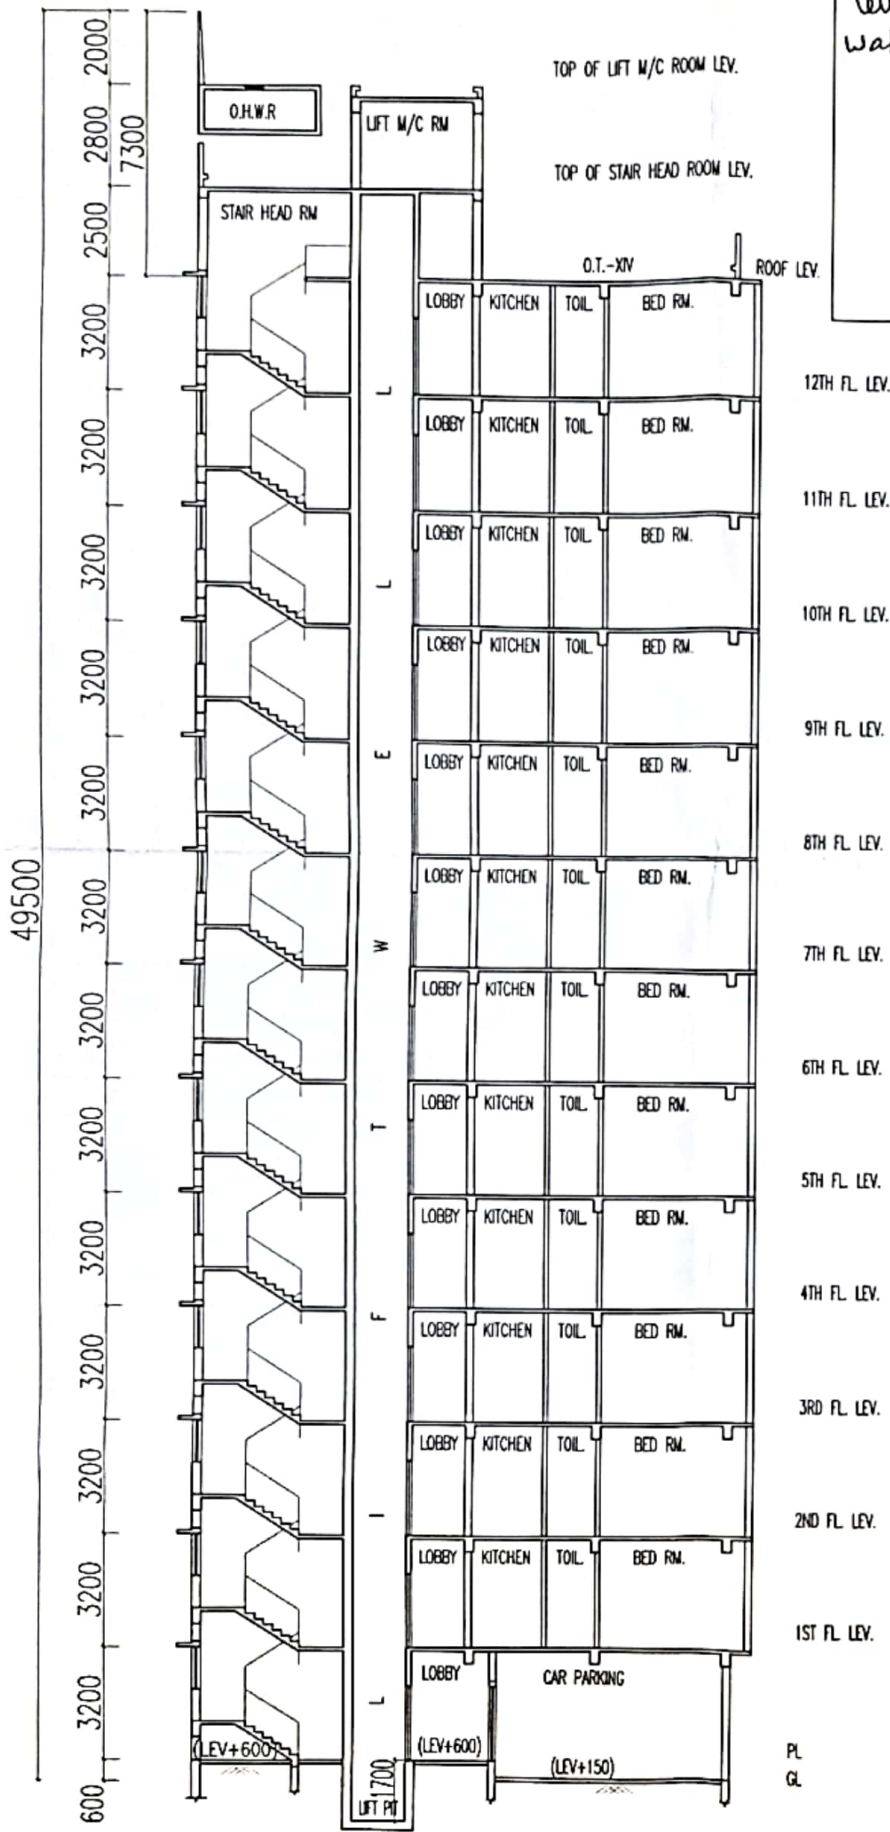


49500

SECTION

ASHOK KUMAR BOTHRA
Kushm Bothra
SIGNATURE OF OWNER

Raj Agrawal
Rajkumar Agarwal
Architect
Member of Council of
Architecture CA / 94 / 17940
SIGNATURE OF ARCHITECT

TITLE	
SECTION FOR HEIGHT	
PROJECT	
PROPOSED G+XII (49.5 M. HT) STORIED RESIDENTIAL BUILDING AT R.S. DAG. NO.- 508, 509, 514, 515, 516, 517 & 518, R.S. KHATAN NO.- 519, 746 & 886, J.L. NO.-47, PREMISES NO.- 222, MAHAMAYATALA, P.S.- NARENDRAPUR, P.O.- GARIA, KOLKATA - 700084, WARD NO. - 28, UNDER RAJPUR SONARPUR MUNICIPALITY.	
SCALE-NTS	ARCHITECT
	 RAJ AGRAWAL & ASSOCIATES 6B, ROYD STREET, KOLKATA - 16