


# Proposed Project at Premises No-55, Gurupada Halder Road, Ward No-83, Borough-VIII, under Kolkata Municipal Corporation, P.S.-Kalighat, Kolkata-700026

---

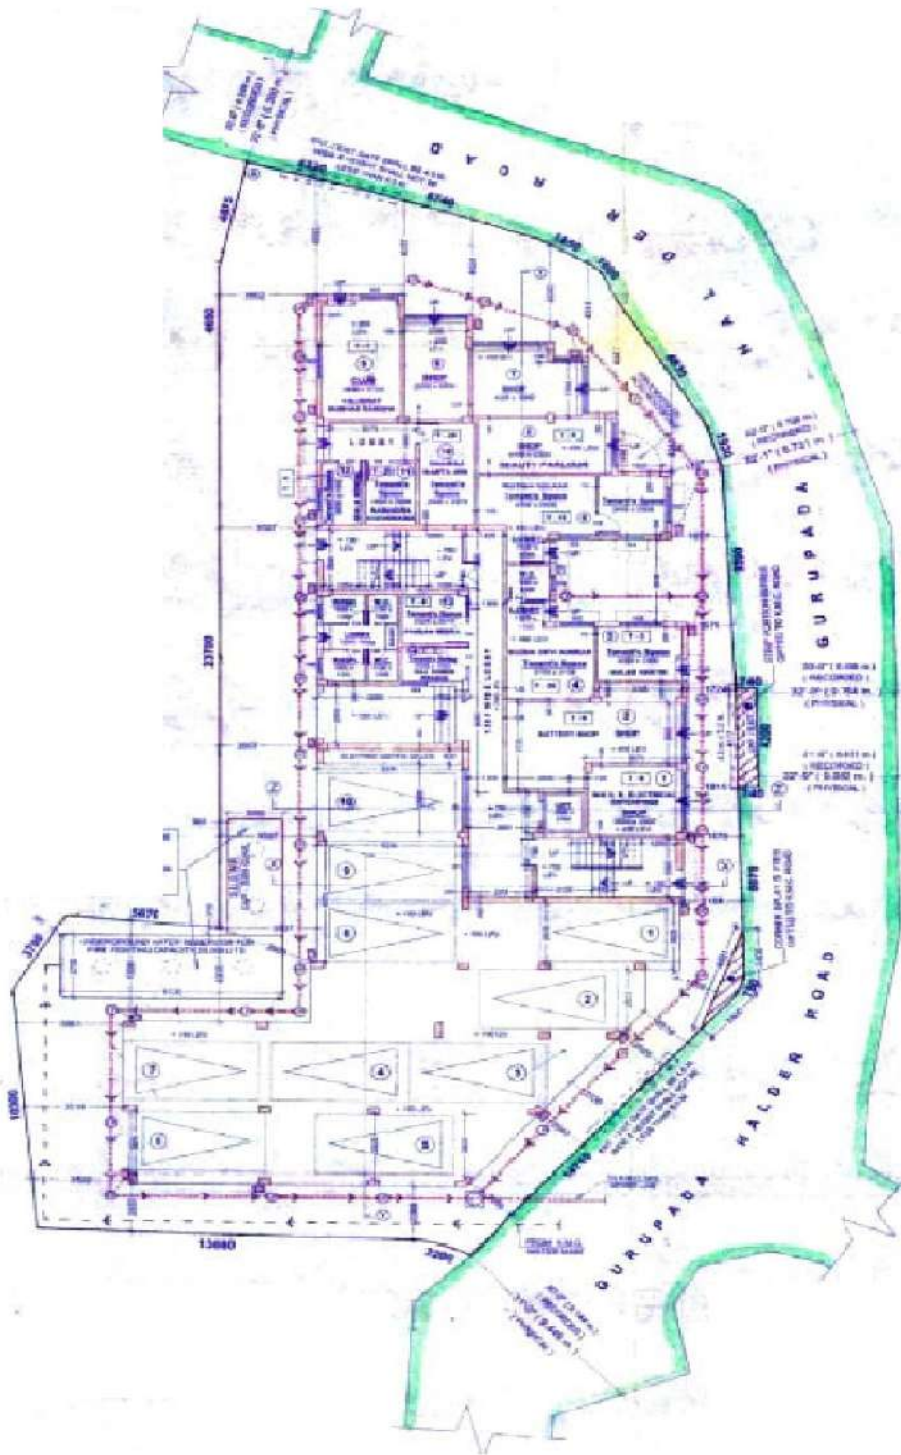

**LATITUDE : 22.519567**  
**LONGITUDE : 88.345178**

CALCUTTA CONSTRUCTION

*Deeepjit Chakraborty*

Partner

---

**SIGNATURE OF OWNER**