
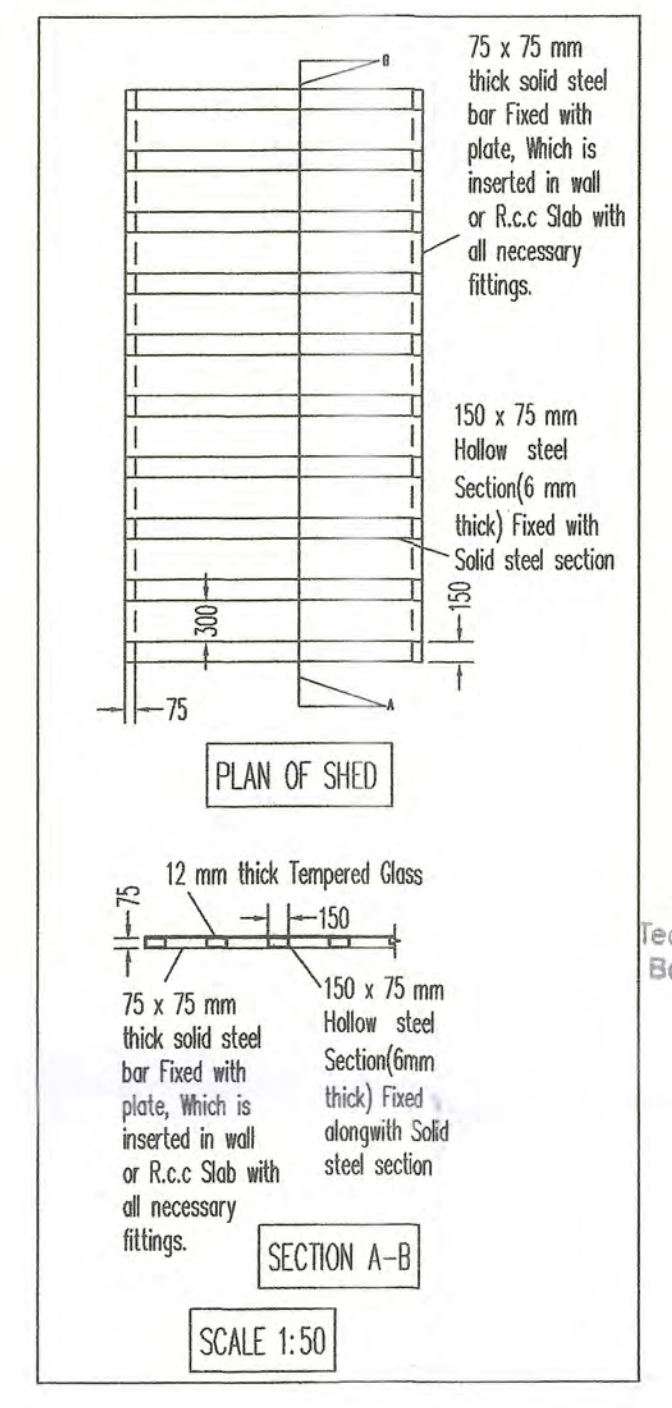


PROJECT:-
BUNGLOW _ RATAN PALLY, BOLPUR
 REQUIRED --- 10 NO. CAR
 ALLOTTED --- 10 NO. CAR
 6. PROPOSED CONSTRUCTION SHOWN BY -
 7. ROAD SHOWN BY -
 8. PROPERTY LINE SHOWN BY -
 9. DRAIN SHOWN BY -

BLOCK-1

SCHEDULE OF DOORS & WINDOWS

SL.NO.	TYPE	WIDTH	HEIGHT	SL.NO.	TYPE	WIDTH	HEIGHT
01.	D1	1050	2100	07.	W1	1800	1200
02.	D2	900	2100	08.	W2	1500	1200
03.	D3	750	2100	09.	W3	600	750
04.	D4	1000	2100	10.	W4	1200	1200
05.	SW.	1800	900	11.	W5	900	900
06.	SW.	1800	1500				

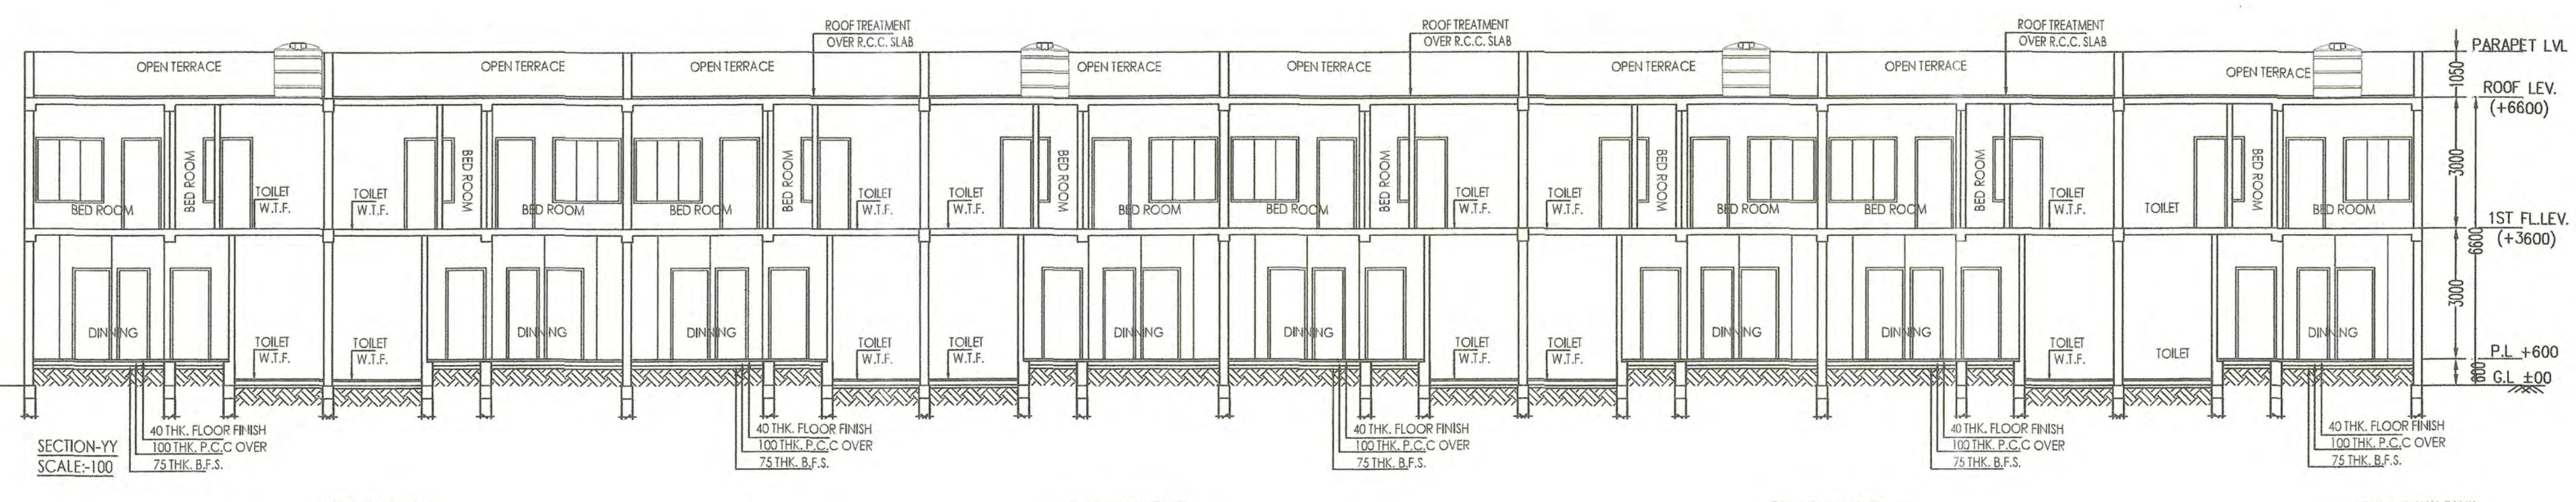


PARTY'S COPY

APPROVED
 vide sanction No. BM/CP/S/005
 dt- 23.05.2023



Signature of Member Chairman in Council

Signature of Health Officer

Signature of Engineer

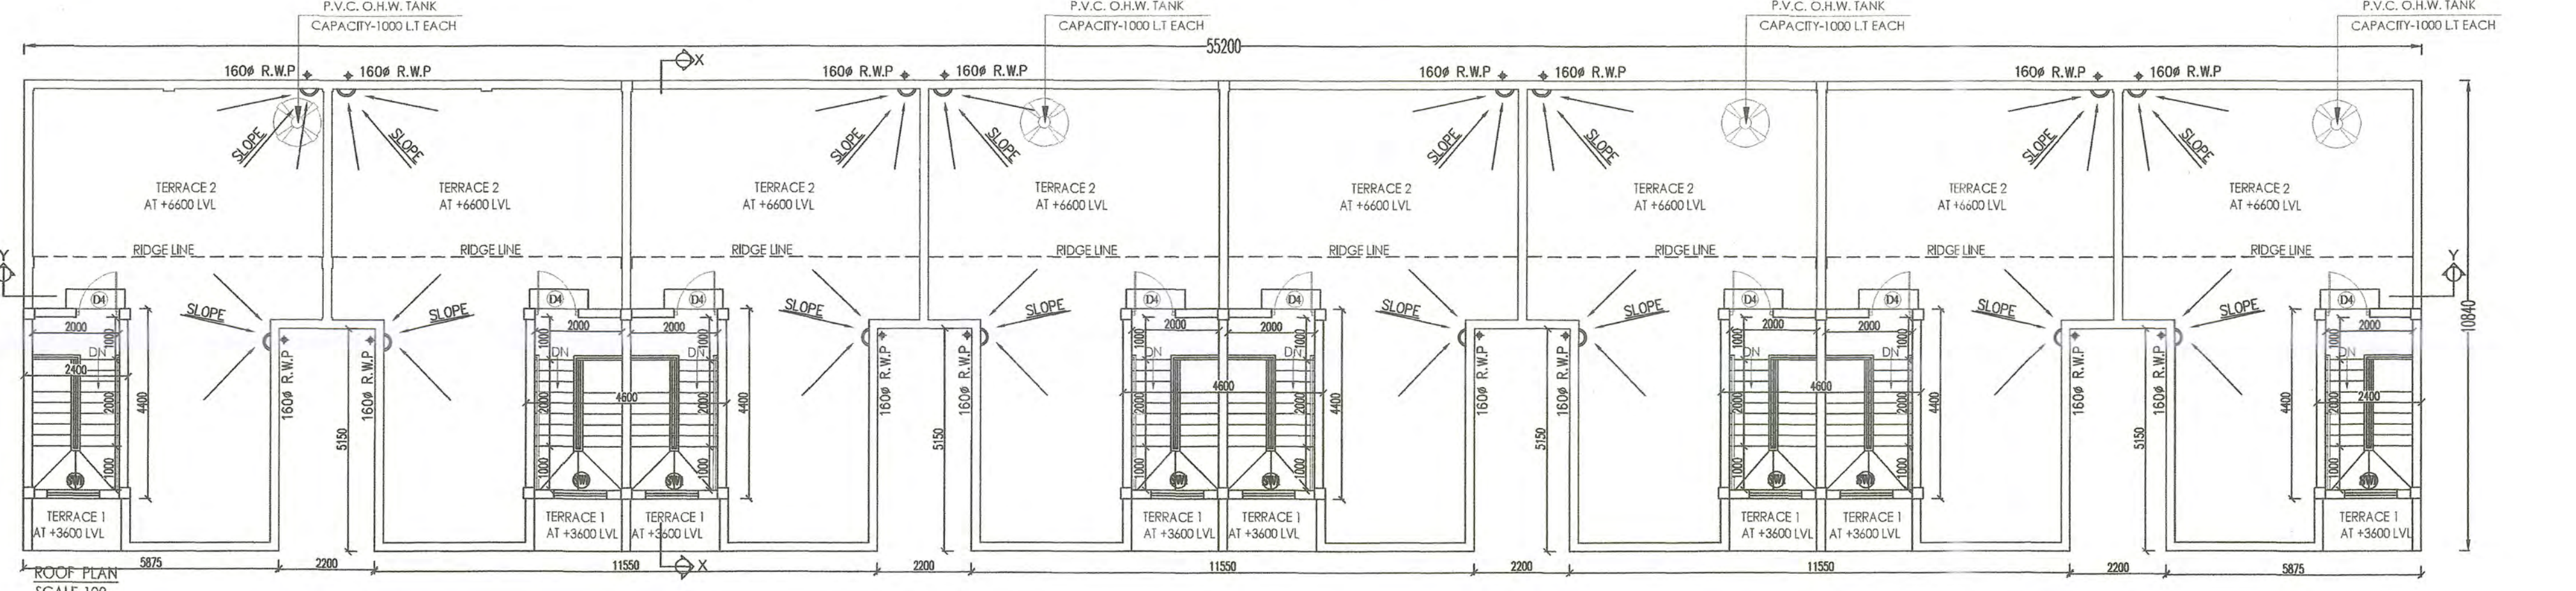

Proposed G+1 Row Housing (Commercial Use) Of
 1. Mr. Arabinda Konar S/o- Nalini Ranjan konar
 2. Rani Chatterjee D/o- Arabinda Konar Mouza-
 Madhusudanpur, J.L No- 68, Plot No- 477/562.

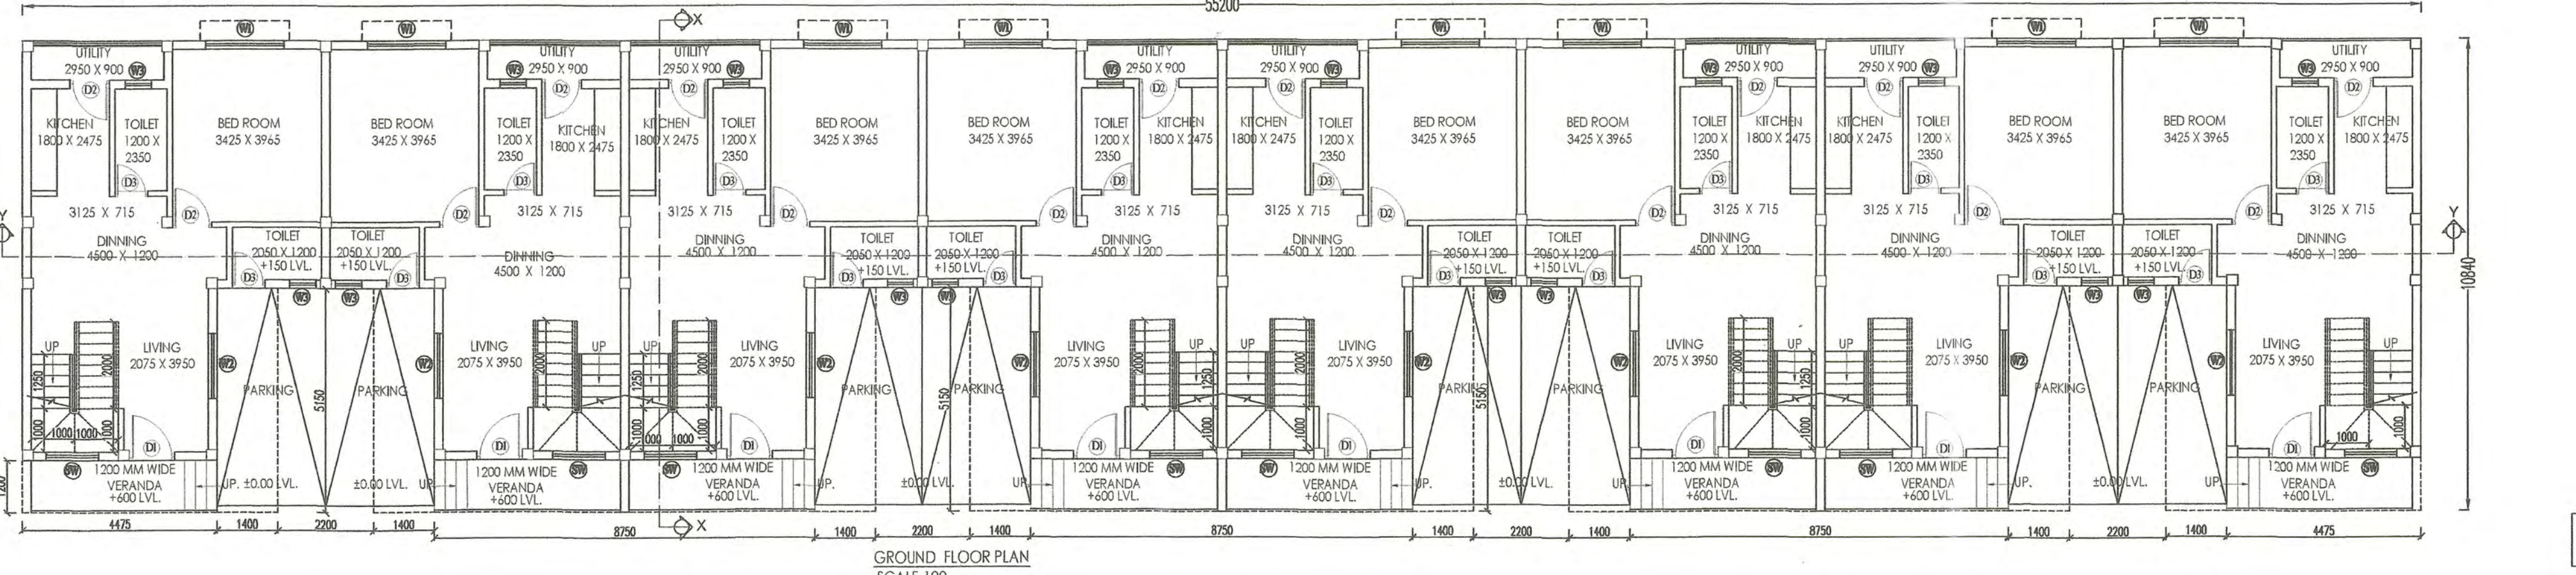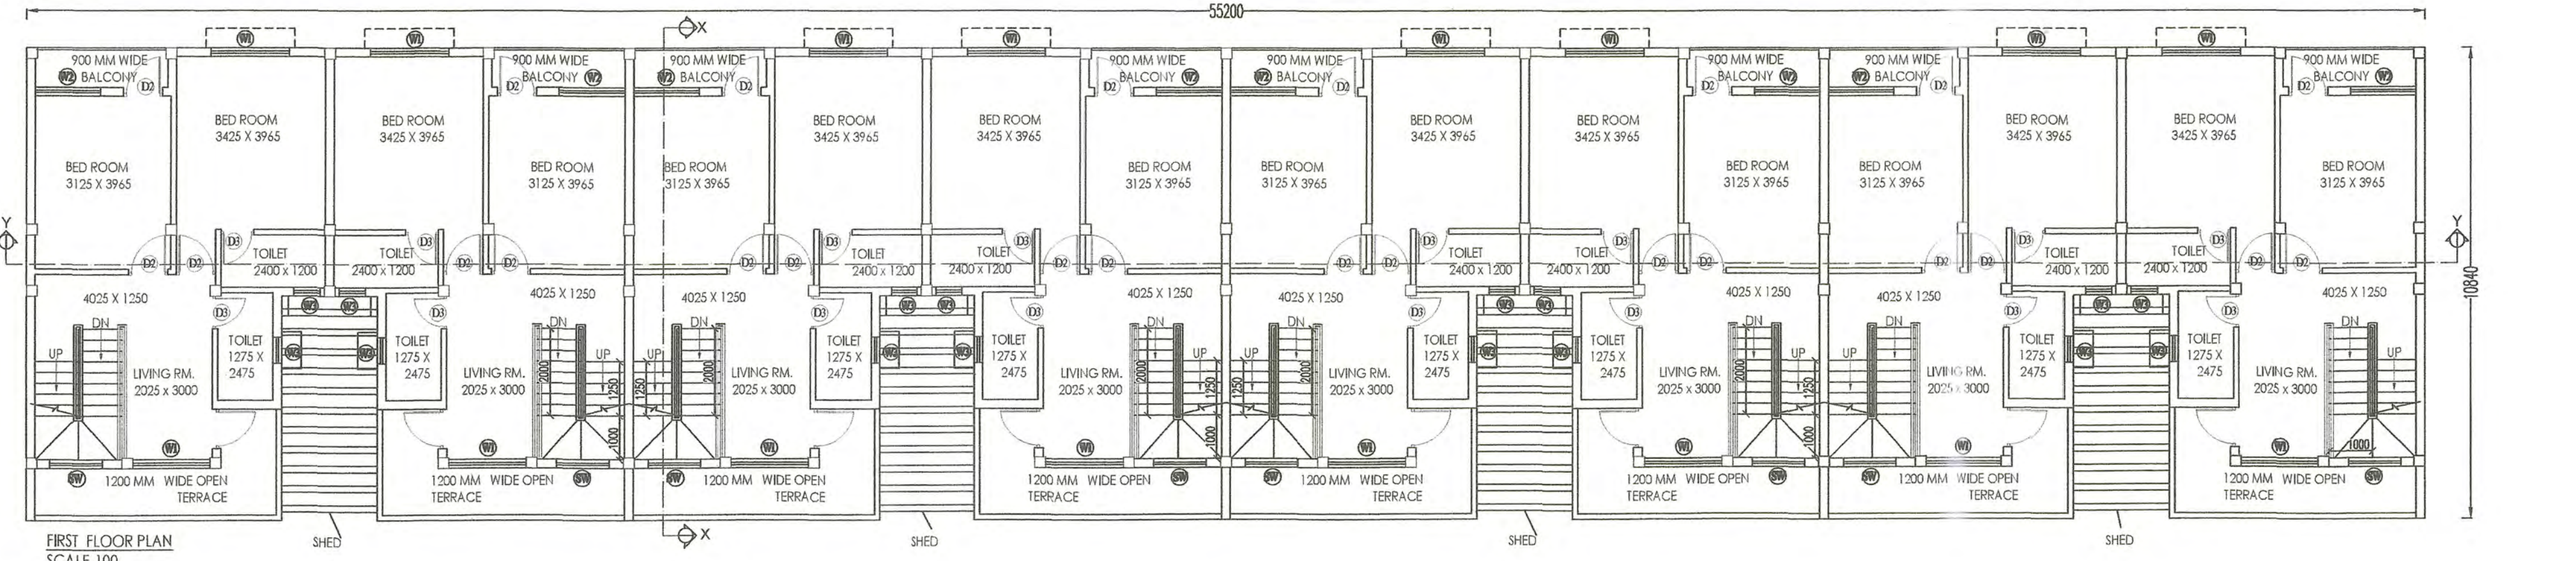

AREA STATEMENT -

- AREA OF LAND = 3662.36 SQ.M. = 39421.35 SFT.
- COVERED AREA = 1523.70 SQ.M. = 16395.00 SFT.
- ROAD WIDTH - 6 M
- PERMISSIBLE GROUND COVERAGE - 50.00%
- PROPOSED GROUND COVERAGE - 41.58 %
- AREA OF BUILDING :-

BUILDING 1 :-
 GROUND FLOOR - 495.42 SQ.M.
 FIRST FLOOR - 552.95 SQ.M.

BUILDING 2 :-
 GROUND FLOOR - 376.14 SQ.M.
 FIRST FLOOR - 414.74 SQ.M.

BUILDING 3 :-
 GROUND FLOOR - 379.04 SQ.M.
 FIRST FLOOR - 408.88 SQ.M.

BUILDING 4 :-
 GROUND FLOOR - 41.46 SQ.M.
 FIRST FLOOR - 45.78 SQ.M.

BUILDING 5 :-
 GROUND FLOOR - 173.07 SQ.M.
 FIRST FLOOR - 177.06 SQ.M.

BUILDING 6 :-
 GROUND FLOOR - 58.57 SQ.M.
 FIRST FLOOR - 59.92 SQ.M.

TOTAL FLOOR AREA- 3183.03 SQ.M.
 TOTAL GROUND COVERAGE AREA - 1523.70 SQ.M.
 PROPOSED F.A.R - 1.06

STRUCTURAL ENGINEER'S CERTIFICATE

SUBHAJIT PAL
 Diploma in Architecture
 Licensed Building Surveyor
 Reg. No. BM/PL/BS/1106
 Contact - 8456414413

Signature of Structural Engineer

Signature of Architect

Signature of Owner

Ar. Tamal Chaudhuri & Associates
 EB-8 Rajdanga Main Road, Kol-107
 98303-64044, atca.kol2017@gmail.com

TOTAL FLOOR AREA- 3183.03 SQ.M.
 TOTAL GROUND COVERAGE AREA - 1523.70 SQ.M.
 PROPOSED F.A.R - 1.06

THIS DRAWING IS A PROPERTY OF ATCA AND BY NO MEANS SHALL THIS BE COPIED, LENT OUT IN WHOLE OR PART, WITHOUT PRIOR PERMISSION FROM THE CONSULTANTS.

BLOCK-1