
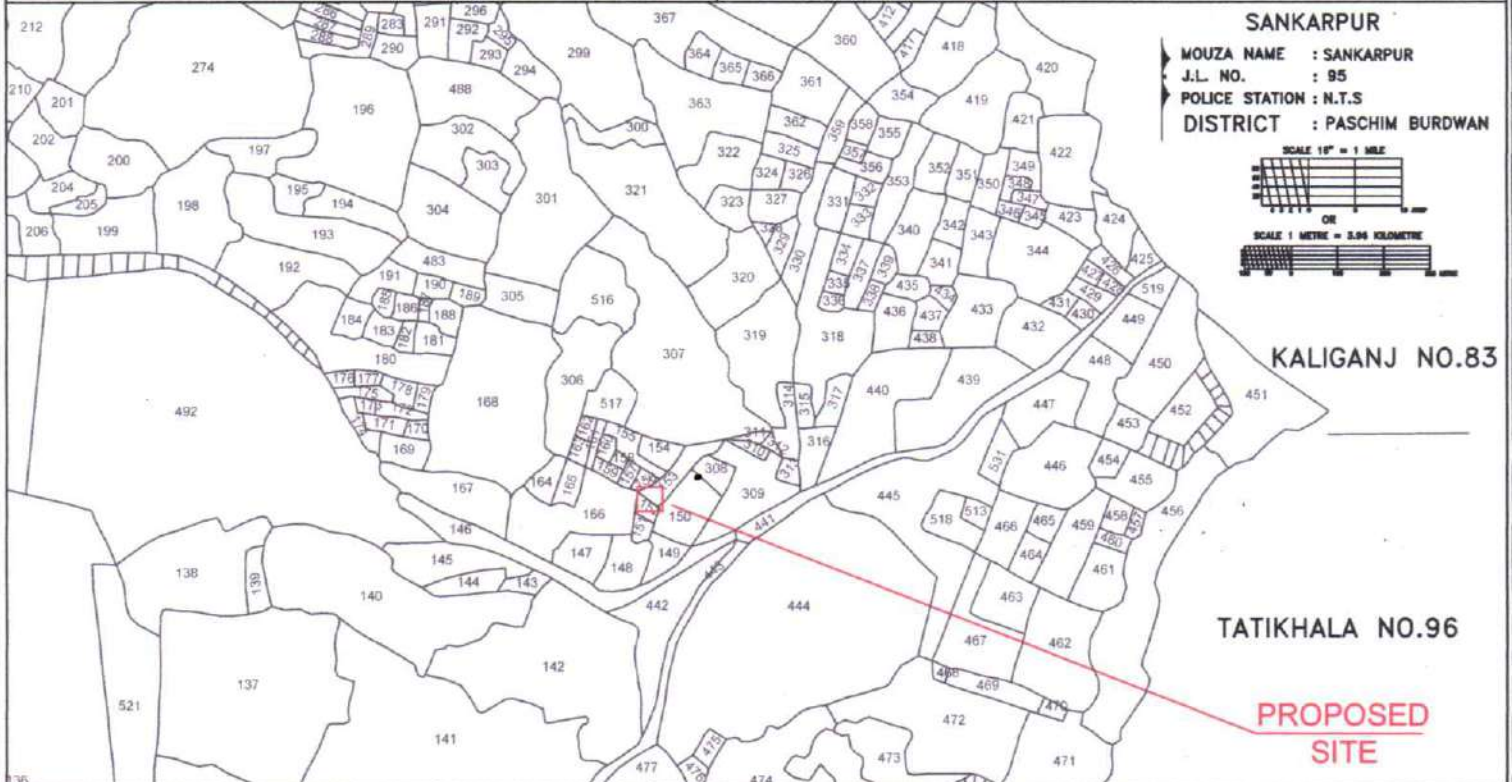


PLAN SHOWING THE PLOT HAVING AREA 14.25 COTTAH MORE OR LESS INSIDE RS PLOT NO 152 & 153, LR KHATIAN NO- 2948, 1335 & 1772, MOUZA SANKARPUR, JL NO- 109, PS- NEW TOWNSHIP, DIST- PASCHIM BARDHAMAN, WEST BENGAL SHOWN AS-

NAME OF PROJECT- SHANTIMOYE NEER

- NAME OF OWNER-**
1. SRI KALYAN RUDRA
S/O- NIRMAL KUMAR RUDRA
MR-59, SAPTARSHI PARK, PS- ABL TOWNSHIP, DURGAPUR, DIST- PASCHIM BARDHMAN, PIN- 713206, W.B.
 2. SMT. AJANTA MAITY
9/6, GURUNANAK ROAD, PO- DURGAPUR STEEL TOWNSHIP, DIST- PASCHIM BARDHAMAN, W.B. PIN- 713204
 3. SRI ANKAN LAHIRI
18/14, SHIVAJI ROAD, PO- DURGAPUR STEEL TOWNSHIP, DIST- PASCHIM BARDHAMAN, W.B. PIN- 713204

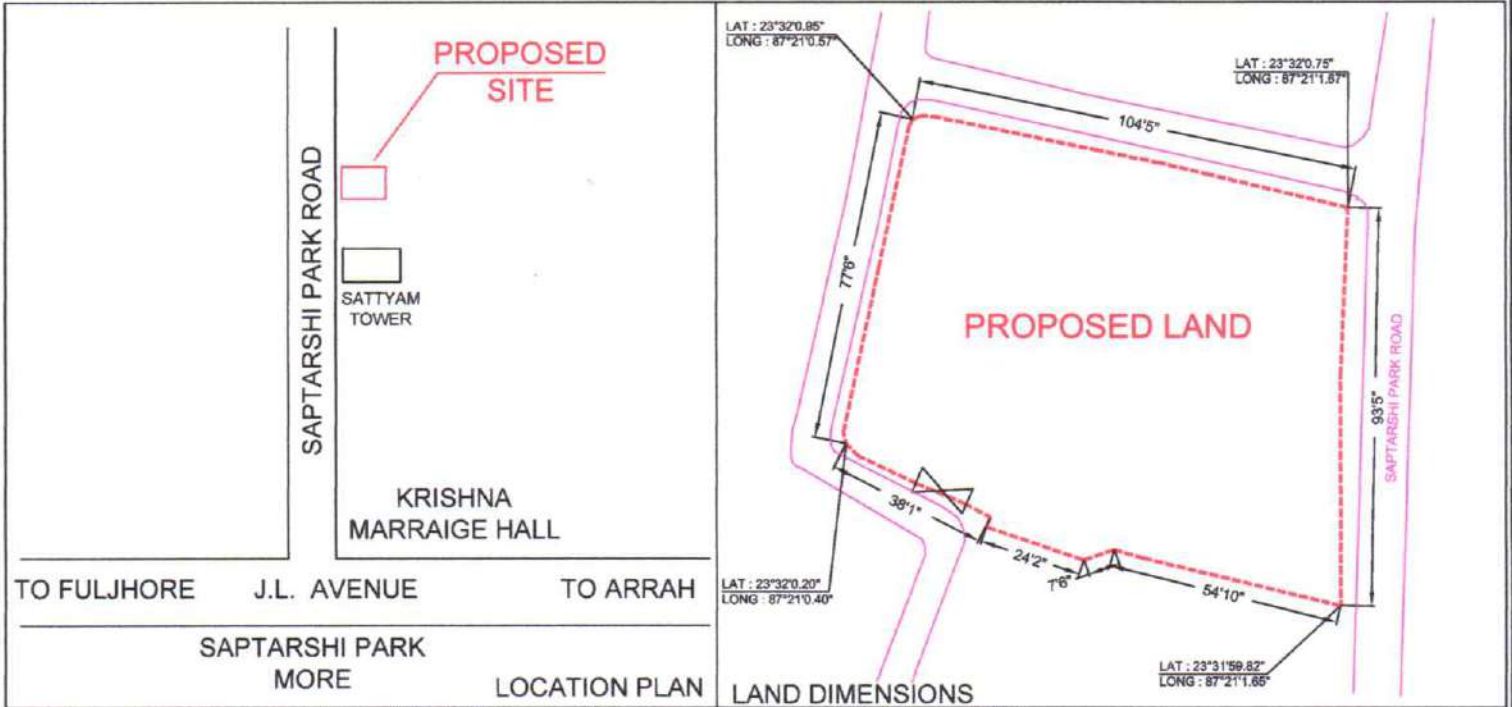

<p>PREPARED BY-</p> <p>GLOBAL SURVEYORS REGD OFFICE- SEARSOLE BABUPARA P.O.- SEARSOLE RAJBARI, DIST.- PASCHIM BURDWAN (W.B) PH- 94342 37231, 9933738291 EMAIL- info@globalsurveyors.org globalsurveyors2001@yahoo.co.in WEBSITE- www.globalsurveyors.org (AN ISO 9001:2015 CERTIFIED FIRM)</p>	<p>DIRECTION</p>	<p>DRAWING NO- DATE 17.06.2024</p> <p>GS/SN/2024/ RERA/1 OF 1</p>	<p>SIGNED & VERIFIED BY-</p> <p><i>Banajee</i> GLOBAL SURVEYORS "PUSPANJALI" SEARSOLE BABU PARA P.O. SEARSOLE RAJBARI, P.S. RANIGANJ, PIN- 713258 DIST.- PASCHIM BARDHAMAN (W.B)</p>
---	------------------	---	---