


**PROPOSED PROJECT AT MOUZA-DIRGHANGA, J.L. NO-4, R.S. DAG NO-2136, L.R. DAG NO-2607,2809, R.S. KHATIAN NO-302, L.R. KHATIAN NO-6508,6509, HOLDING NO-73/1, RAM MOHAN SARANI, WARD NO-18, UNDER BAIDYABATI MUNICIPALITY, PO-BAIDYABATI, PS-SERAMPORE, DISTRICT-HOOGHLY**

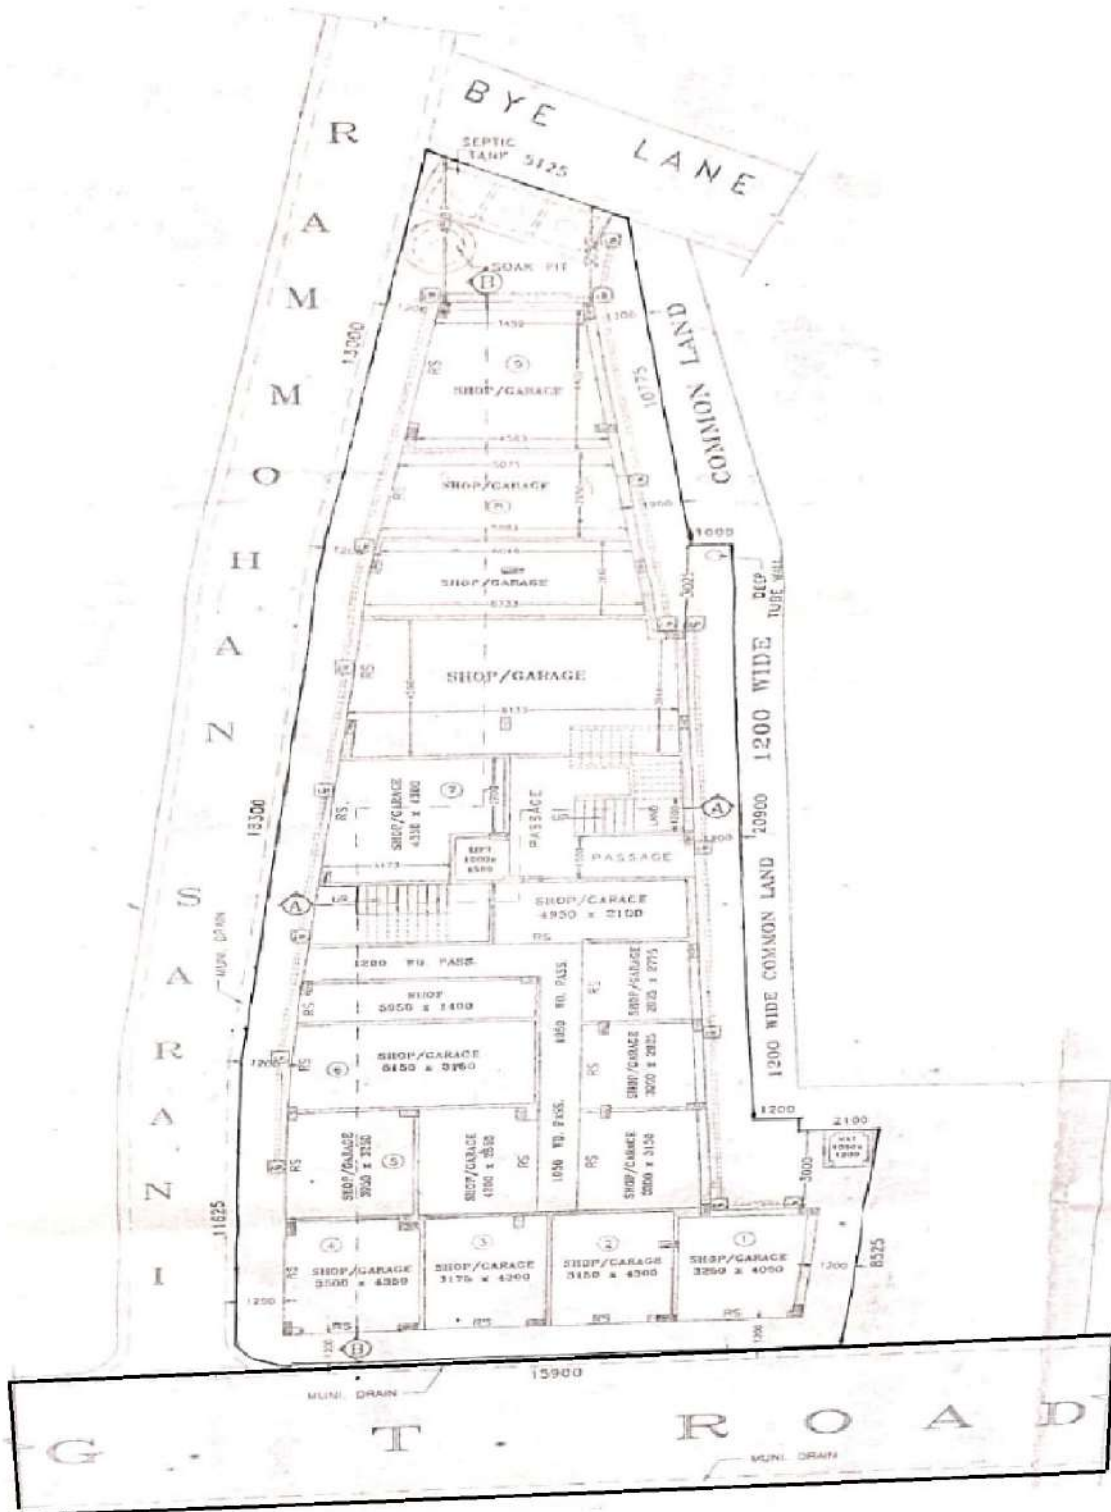

**LATITUDE : 22.793969**  
**LONGITUDE : 88.334554**

For JEET CONSTRUCTION & CONSULTANT  
*Ranjit Chakraborty*  
 PROPRIETOR

**SIGNATURE OF OWNER**