


PROPOSED PROJECT AT PREMISES NO-25, MOULANA ABUL KALAM AZAD SARANI, WARD NO-35, BOROUGH-III, UNDER KOLKATA MUNICIPAL CORPORATION, PO & PS-PHOOOL BAGAN, KOLKATA-700054

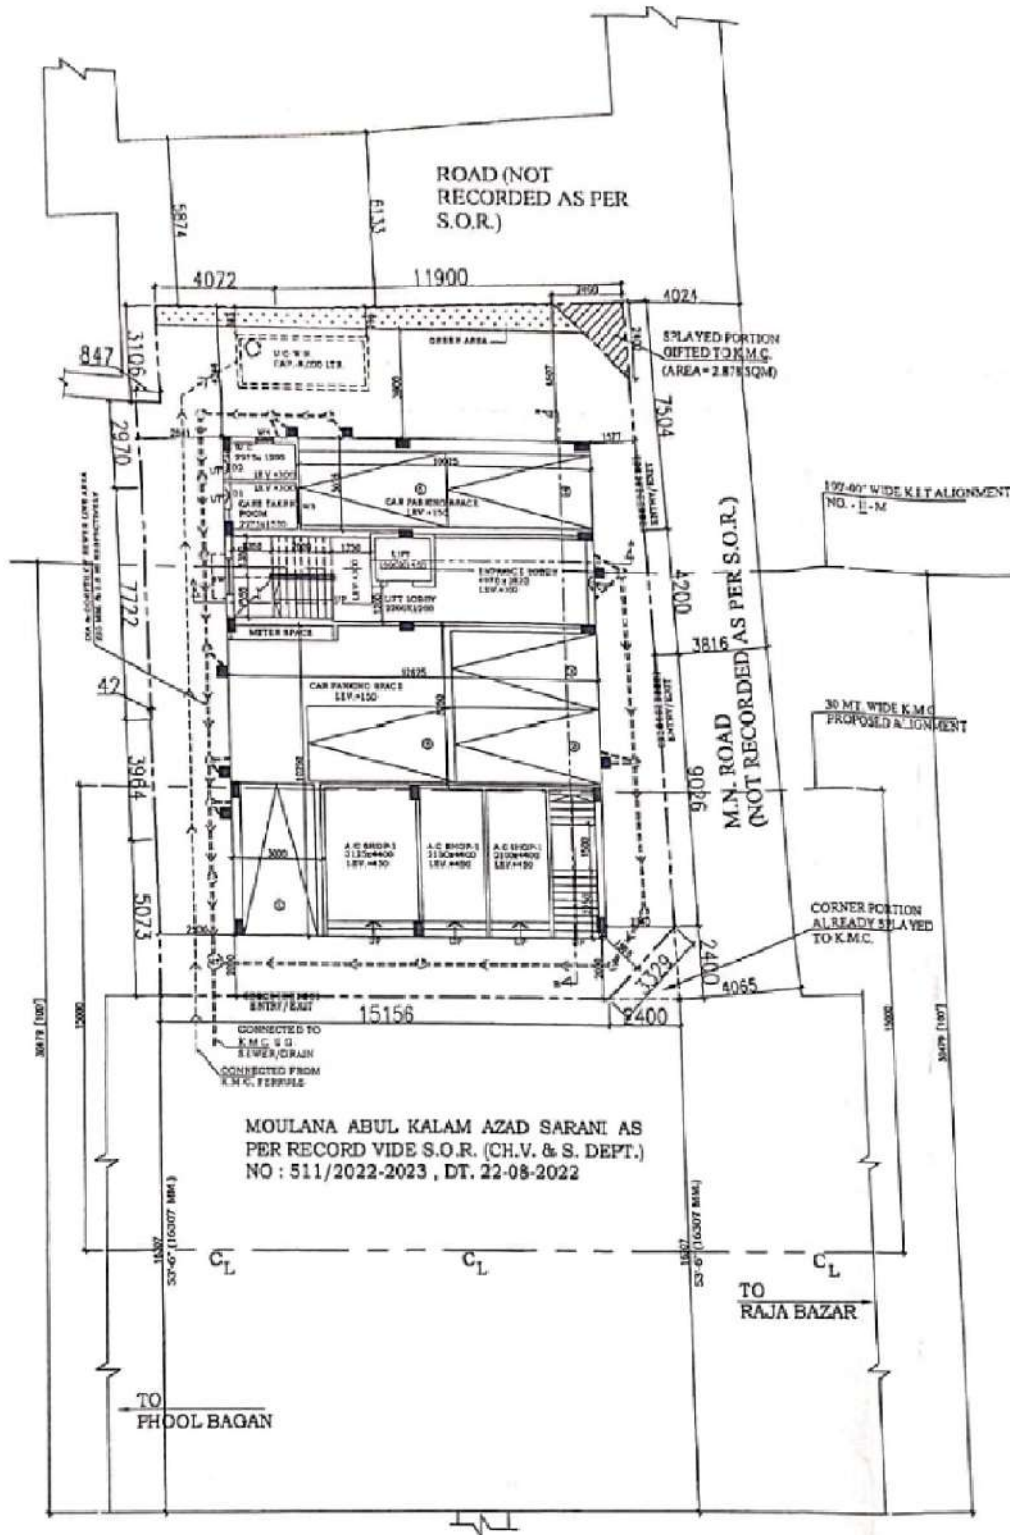

LATITUDE : 22.572017
LONGITUDE : 88.388641

For RP JEET DEVELOPERS PRIVATE LIMITED

Ranjit Chakraborty

DIRECTOR

SIGNATURE OF OWNER