


LOCATION PLAN OF A PROPOSED G+IV RESIDENTIAL BUILDING U/S 393(A) OF K.M.C ACT 1980 AT PREMISES NO.-28 JUBILEE PARK , UNDER K.M.C , WARD NO.- 94, BR.-X.UNDER K.M,C.



SCALE-1:4000

Longiti-88.89.22E
Latitu- 22.23.18 N

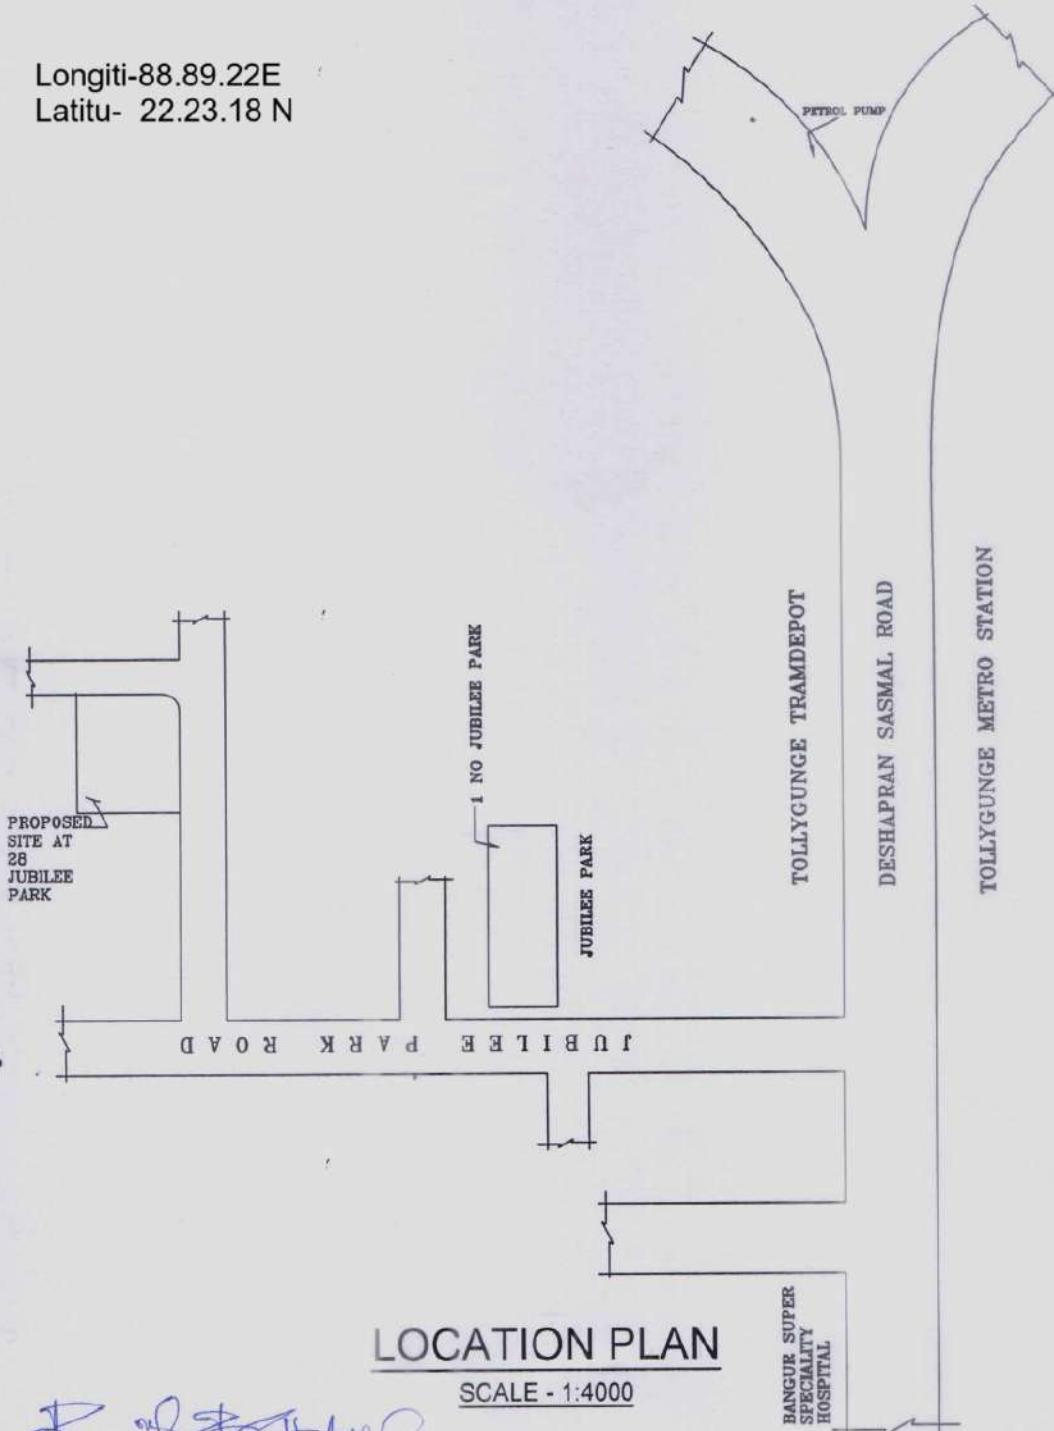

LOCATION PLAN

SCALE - 1:4000

Ranjit Bhattacharya

Ranjit Bhattacharya
REG. NO. CA/87/10587

SIGNATURE OF ARCHITECT

FOR MANDHAN PROJECTS

Pankaj Ranjan
Blawani

PARTNER

FOR MANDHAN PROJECTS

Rehan Panuani

Rehan Panuani

PARTNER

SIGNATURE OF OWNER