


**Proposed Project at Mouza-Mamudpur, J.L.
 No-33, L.R. Dag No-1072(P), Khatian No-1277,
 under Moukhali Gram Panchayat, P.S.-
 Bishnupur, District-South 24 Parganas**

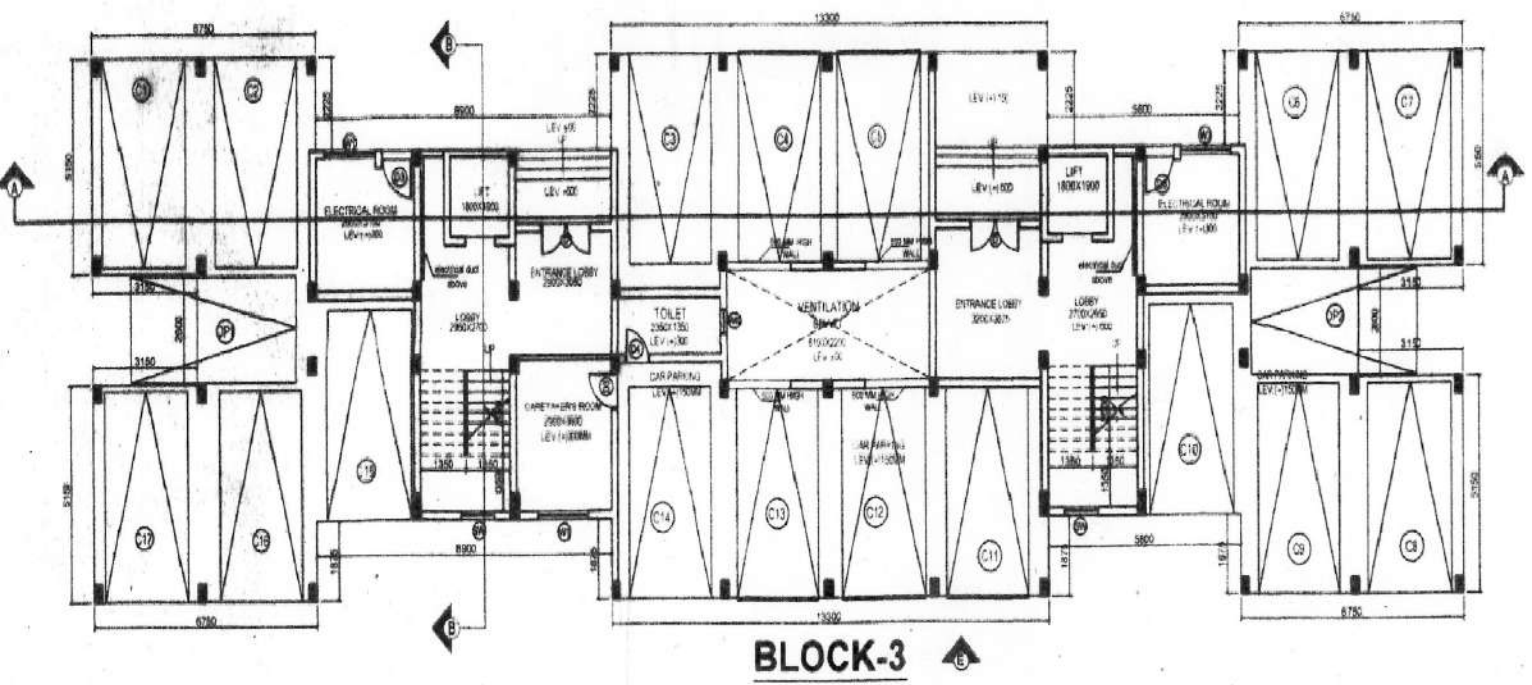

LATITUDE : 22.350216
LONGITUDE : 88.272368

PRINCE CONSTRUCTION

PROP : ABDUL QADIR

SIGNATURE OF OWNER