




**Delta**  
CONSULTANTS

CF-154, Salt Lake City, Sector - I, Kolkata 700 064  
Tel. : 91-33-2358 5471, 90071 88937  
E-mail : deltacks@gmail.com, info@deltaconsultants.org  
Website : www.deltaconsultants.org

SITE PLAN OF PROPOSED COMMERCIAL CUM RESIDENTIAL BASEMENT+G+11 STORIED BUILDING OF SRI SHIVENDRA BIJOY & SRI JOYDEEP MALLADEB AT MOUZA-KERANITOLA, J.L.NO-171, KHATIAN NO.-RS-15.R.S. PLOT NO-194(P),197(P)&284(P), L.R. PLOT NO-459(P), WARD NO.- 07(OLD-5), HOLDING NO.-1162.MAHALLA- RABINDRA NAGAR, UNDER MIDNAPORE MUNICIPALITY.P.S.-KOTWALI. DIST- PASCHIM MIDNAPORE.

PLOT AREA- 1766.35 SQ.M (19006 SQ.FT)  
PERMISSIBLE GROUND COVERAGE - 883.175 SQ.M (50%)  
PROPOSED GROUND COVERAGE - 821.86 SQ.M (46.52%)  
PROPOSED BUILDING HEIGHT - 25.50 M.  
ALL DIMENSIONS ARE IN MM UNLESS MENTIONED  
SCALE- 1:500  
Latitude - 22.4253719, Longitude - 87.3189734,41.

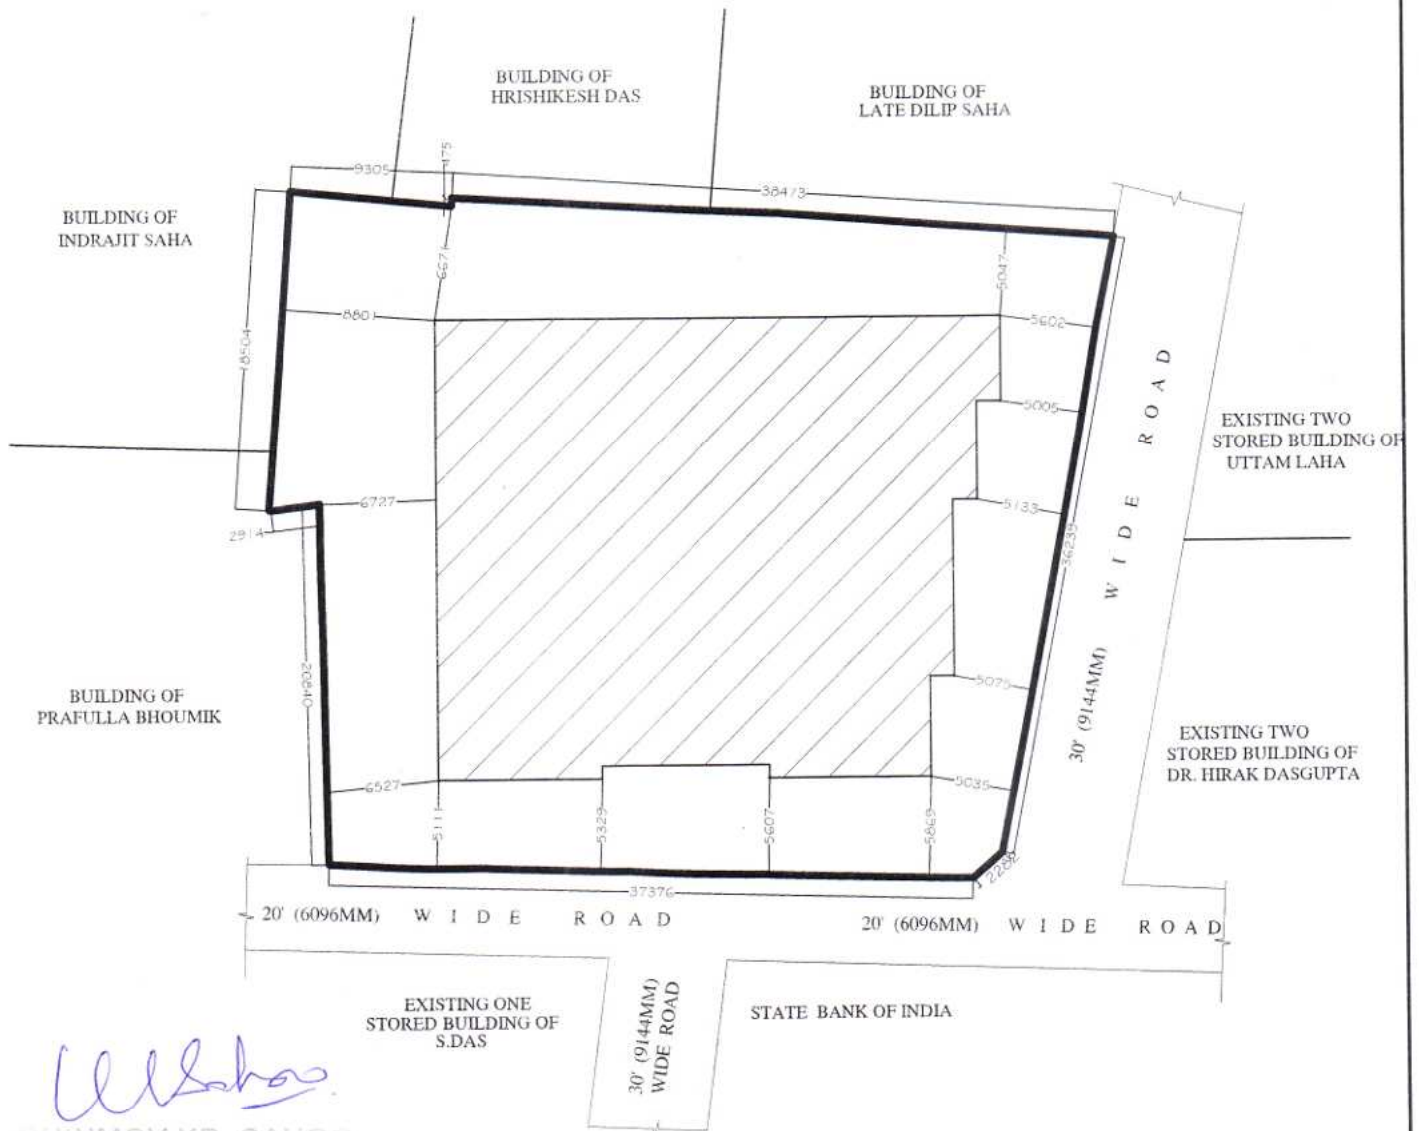

*Chinmoy Kr. Sahoo*  
**CHINMOY KR. SAHOO**  
M.C.E., F.I.E.  
Chartered Civil Engineer,  
Empd. Struc. Engg. of KMC  
ESE-1/229