


TYP. FLOOR BEAM & SLAB ARRANGEMENT (BLOCK-1)
SLAB THK. 125MM UNLESS OTHERWISE MENTIONED

BEAM MKD.	BEAM SCHEDULE	
	SECTION AT SUPPORT (M25)	SECTION AT SPAN (M25)
B1 (200X500)	2-20Ø(alt.h) 2-20Ø(ext.) 10Ø@100c/c	2-20Ø(alt.h) 2-20Ø(ext.) 10Ø@150c/c
B2 (200X500)	2-20Ø(alt.h) 2-20Ø(ext.) 10Ø@100c/c	2-20Ø(alt.h) 2-20Ø(ext.) 10Ø@150c/c
B3 (200X500)	2-20Ø(alt.h) 2-20Ø(ext.) 8Ø@100c/c	2-20Ø(alt.h) 2-20Ø(ext.) 8Ø@100c/c
B4 (200X500)	3-16Ø(alt.h) 8Ø@100c/c	3-16Ø(alt.h) 8Ø@150c/c
B5 (250X500)	2-20Ø(alt.h) 2-20Ø(ext.) 8Ø@100c/c	2-20Ø(alt.h) 2-20Ø(ext.) 8Ø@150c/c
B6 (200X500)	2-20Ø(alt.h) 2-16Ø(ext.) 8Ø@100c/c	2-20Ø(alt.h) 2-16Ø(ext.) 8Ø@125c/c
B7 (200X500)	3-20Ø(alt.h) 2-20Ø(ext.) 8Ø@100c/c	3-20Ø(alt.h) 2-20Ø(ext.) 8Ø@150c/c

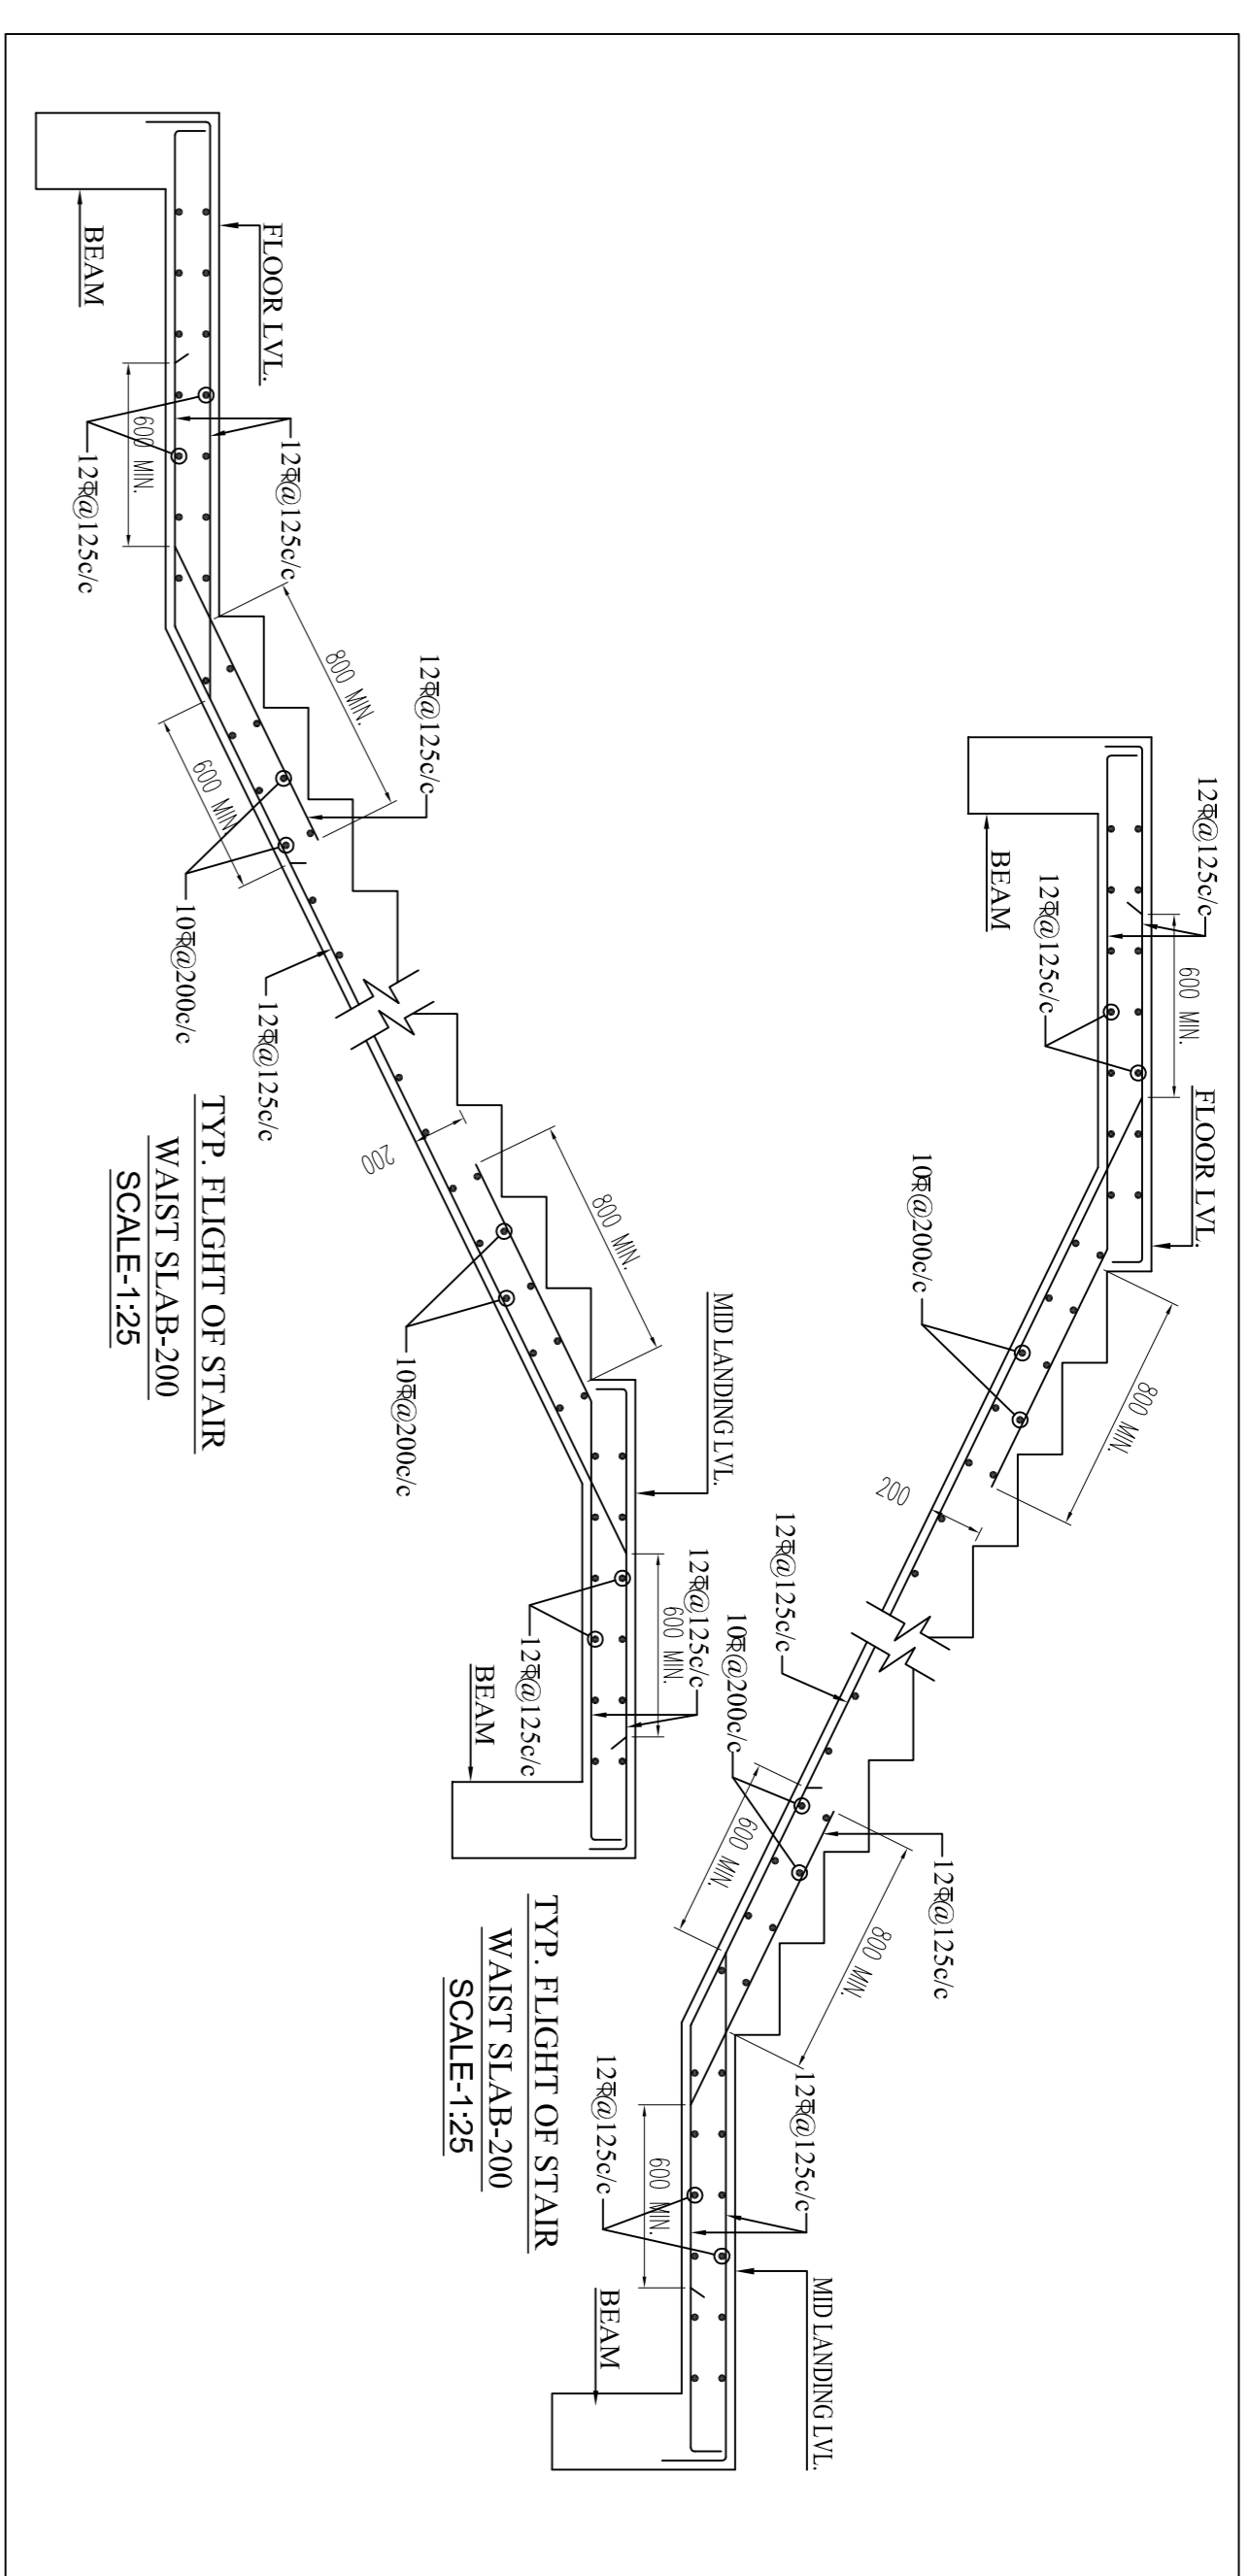

DECLARATION OF E.B.A.

I/WE DO HEREBY CERTIFY THAT PLANS, ELEVATIONS AND SECTIONS AND OTHER STRUCTURAL DETAILS OF THE PROPOSED BUILDINGS ON HOLDING NUMBER 841, DWARIR ROAD WARD NO. 25, UNDER THE JURISDICTION OF RAJAPUR SONARPUR MUNICIPALITY HAVE BEEN PREPARED IN CONFIRMING WITH ALL RELEVANT PROVISIONS UNDER THE WEST BENGAL MUNICIPAL BUILDING RULES 2007. THIS ALSO TO CERTIFY THAT RELEVANT NO OBJECTION CERTIFICATES FROM THE RESPECTIVE AUTHORITIES SUCH AS FIRE AND EMERGENCY SERVICE DEPARTMENT, AIRPORT AUTHORITY, POLLUTION CONTROL BOARD, TELECOMMUNICATION DEPARTMENT ETC. AS APPLICABLE IN THIS REGARD, ARE ALSO ENCLOSED WITH THE APPLICATIONS FOR SEEKING APPROVAL OF THE PLAN TO CONSTRUCT/RECONSTRUCT/ADDITION TO ALTERATION OF THE BUILDING ON THE SAID HOLDING.

SARBANI MAZUMDER
COA. REG. NO. 92715488
E.B.A. NO - 055
UNDER RAJAPUR SONARPUR MUNICIPALITY
SIGNATURE OF E.B.A.

STRUCTURAL CERTIFICATE

I/WE DO HEREBY CERTIFY THAT THE FOUNDATION AND SUPER STRUCTURE OF THE BUILDING PROPOSED FOR CONSTRUCTION AT HOLDING NO. DWARIR ROAD, WARD NO. 25, UNDER THE JURISDICTION OF RAJAPUR SONARPUR MUNICIPALITY, HAS BEEN PERSONALLY INSPECTED AND SO DESIGN BY BEAMS WILL MAKE SUCH FOUNDATION AND SUPERSTRUCTURE SAFE IN ALL RESPECT INCLUDING THE CONSIDERATION OF BEARING CAPACITY AND SETTLEMENT OF SOIL AND OTHER CONDITIONS, IF ANY, CONFIRMING TO ALL STIPULATIONS OF ALL RELEVANT IS CODE OF PRACTICE AND NATIONAL BUILDING CODE.



I/WE DO HEREBY CERTIFY THAT THE FOUNDATION AND SUPER STRUCTURE OF THE BUILDING PROPOSED FOR CONSTRUCTION AT HOLDING 841 DWARIR ROAD, WARD NO. 25, UNDER THE JURISDICTION OF RAJAPUR SONARPUR MUNICIPALITY, HAS BEEN PERSONALLY INSPECTED AND SO DESIGN BY BEAMS WILL MAKE SUCH FOUNDATION AND SUPERSTRUCTURE SAFE IN ALL RESPECT INCLUDING THE CONSIDERATION OF BEARING CAPACITY AND SETTLEMENT OF SOIL AND OTHER CONDITIONS, IF ANY, CONFIRMING TO ALL STIPULATIONS OF ALL RELEVANT IS CODE OF PRACTICE AND NATIONAL BUILDING CODE.

JISHNU PAL
G.T/1/22

SIGNATURE OF GEOTECHNICAL ENGINEER

SIGNATURE OF STRUCTURAL REVIEWER

SIGNATURE OF OWNER

TYPE OF DRAWING : - SANCTION DRAWING
TITLE : - TYP. FLOOR BEAM, SLAB ARRANGEMENT & SCHEDULE
TYP. STAIR DETAIL (BLOCK-1)

PROJECT :
PROPOSED G+X1 (2 NOS BLOCK IN 42.95M) STORED
RESIDENTIAL BUILDING AT HOLDING NO. 841, DWARIR ROAD,
MOUZA - DHAMALITALA, JL. NO. 75, WARD NO.
25, R. SIKHATIAN-16, 50, 190, 138.
L.R. KHATIAN-1081, 1053, 1050, 1057, 1080, 1055, 1038, 1086,
1083, 1079, 1054, 1324, 1309, 1313, 1333, 1328, 1321, 1314, 1366, R.S. DAG
-122, 123, 124, 475, 124, 1097, 015, 12, L.R. DAG NO-117-120,
127, 104, 107, 106, 111 TO 114.
P.S. - SONARPUR UNDER SONARPUR
MUNICIPALITY, HARINAVI, DIST. - 24, PARAGANAS (SOUTH).

NAME OF OWNER : RAAGHAV GUPTA AND OTHERS

ARCHITECTS

Sanyalson Associates
Consultant Pvt. Ltd.
CONSULTANT PLANNER & STRUCTURAL ENGINEERS
P-157 KANUNGO PARK KOLKATA-84

STRUCTURAL CONSULTANT : ADROIT CONSULTANT

106 PANCHANMATA ROAD KOLKATA-700029

DRAWN BY:- SM
APPROVED BY:- MW
SCALE:- 1:100, 25
DATE:- 03.02.23

DRG. NO.-DHAMALITALA/MS/ST-05

APPROVAL OF S.A.E
OFFICE USE ONLY

SIGNATURE OF STRUCTURAL ENGINEER