


Proposed Project at Mouza-Bandhgora, J.L. No-100, L.R. Plot No-1850, L.R. Khatian No-11542, 11543, 12080 & 12079, Holding No-63/247, Ward No-06, under Bolpur Municipality, P.S.-Bolpur, District-Birbhum

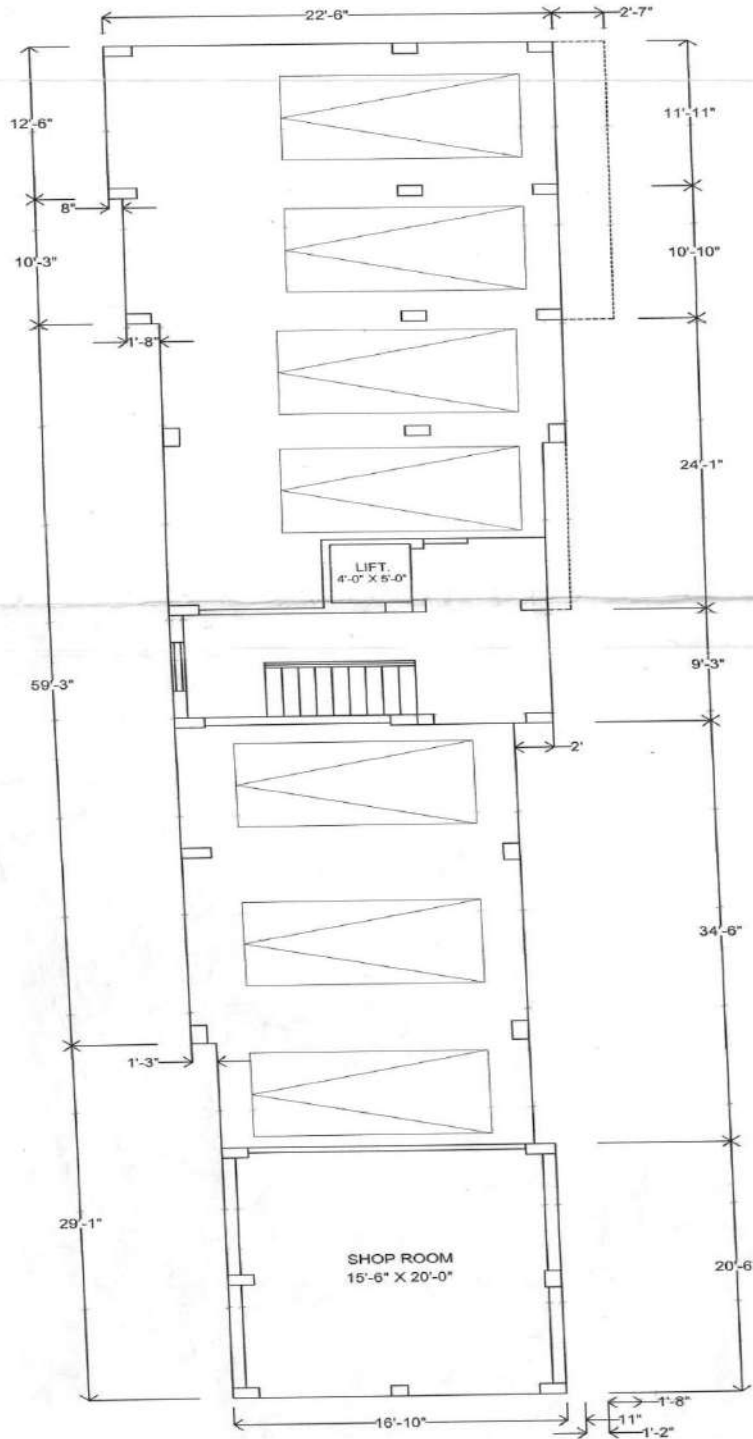

LATITUDE : 23.033625

LONGITUDE : 86.542934

JHINUK INFRA
Dwijendra Ghosh
PROPRIETOR

SIGNATURE OF OWNER