

TO WHOM IT MAY CONCERN

This is to inform that the Location plan of the proposed project proposed project "**Gurukul Heights, Phase-II**" situated at ALL THAT piece and parcel of land measuring 114.7859 decimal, more or less, (As per physical possession land measuring 104.34 Decimals i.e. 63 Cottahs 02 Chittaks 0.504 Sq. ft.) comprised in R.S./L.R. Dag Nos. 1951 (Part), 1952 (Part), 1953 (Part), 1954 (Part), 1955, 1956 (Part), 1957 (Part), 1958 & 1959 (Part), recorded in L.R. Khatian Nos. 3629, 3459, 3630, 2979, 3753, 3817, 3862 & 3785, of Mouza Chakpachuria, J.L. No. 33, within Patharghata Gram Panchayat, Police Station Rajarhat (now under New Town), District of North 24 Parganas, West Bengal, is shown below:-


- A 22°34'19.23"N 88°28'53.45"E
- B 22°34'17.44"N 88°28'55.74"E
- C 22°34'16.36"N 88°28'54.37"E
- D 22°34'18.87"N 88°28'52.78"E

GURUKUL HOMES PVT. LTD

Rishi Agarwal
Director

For M/s. Gurukul Homes Private Limited Represented
by its Authorised Director namely Mr. Rishi Agarwal

[Signature of Promoter/Developer]

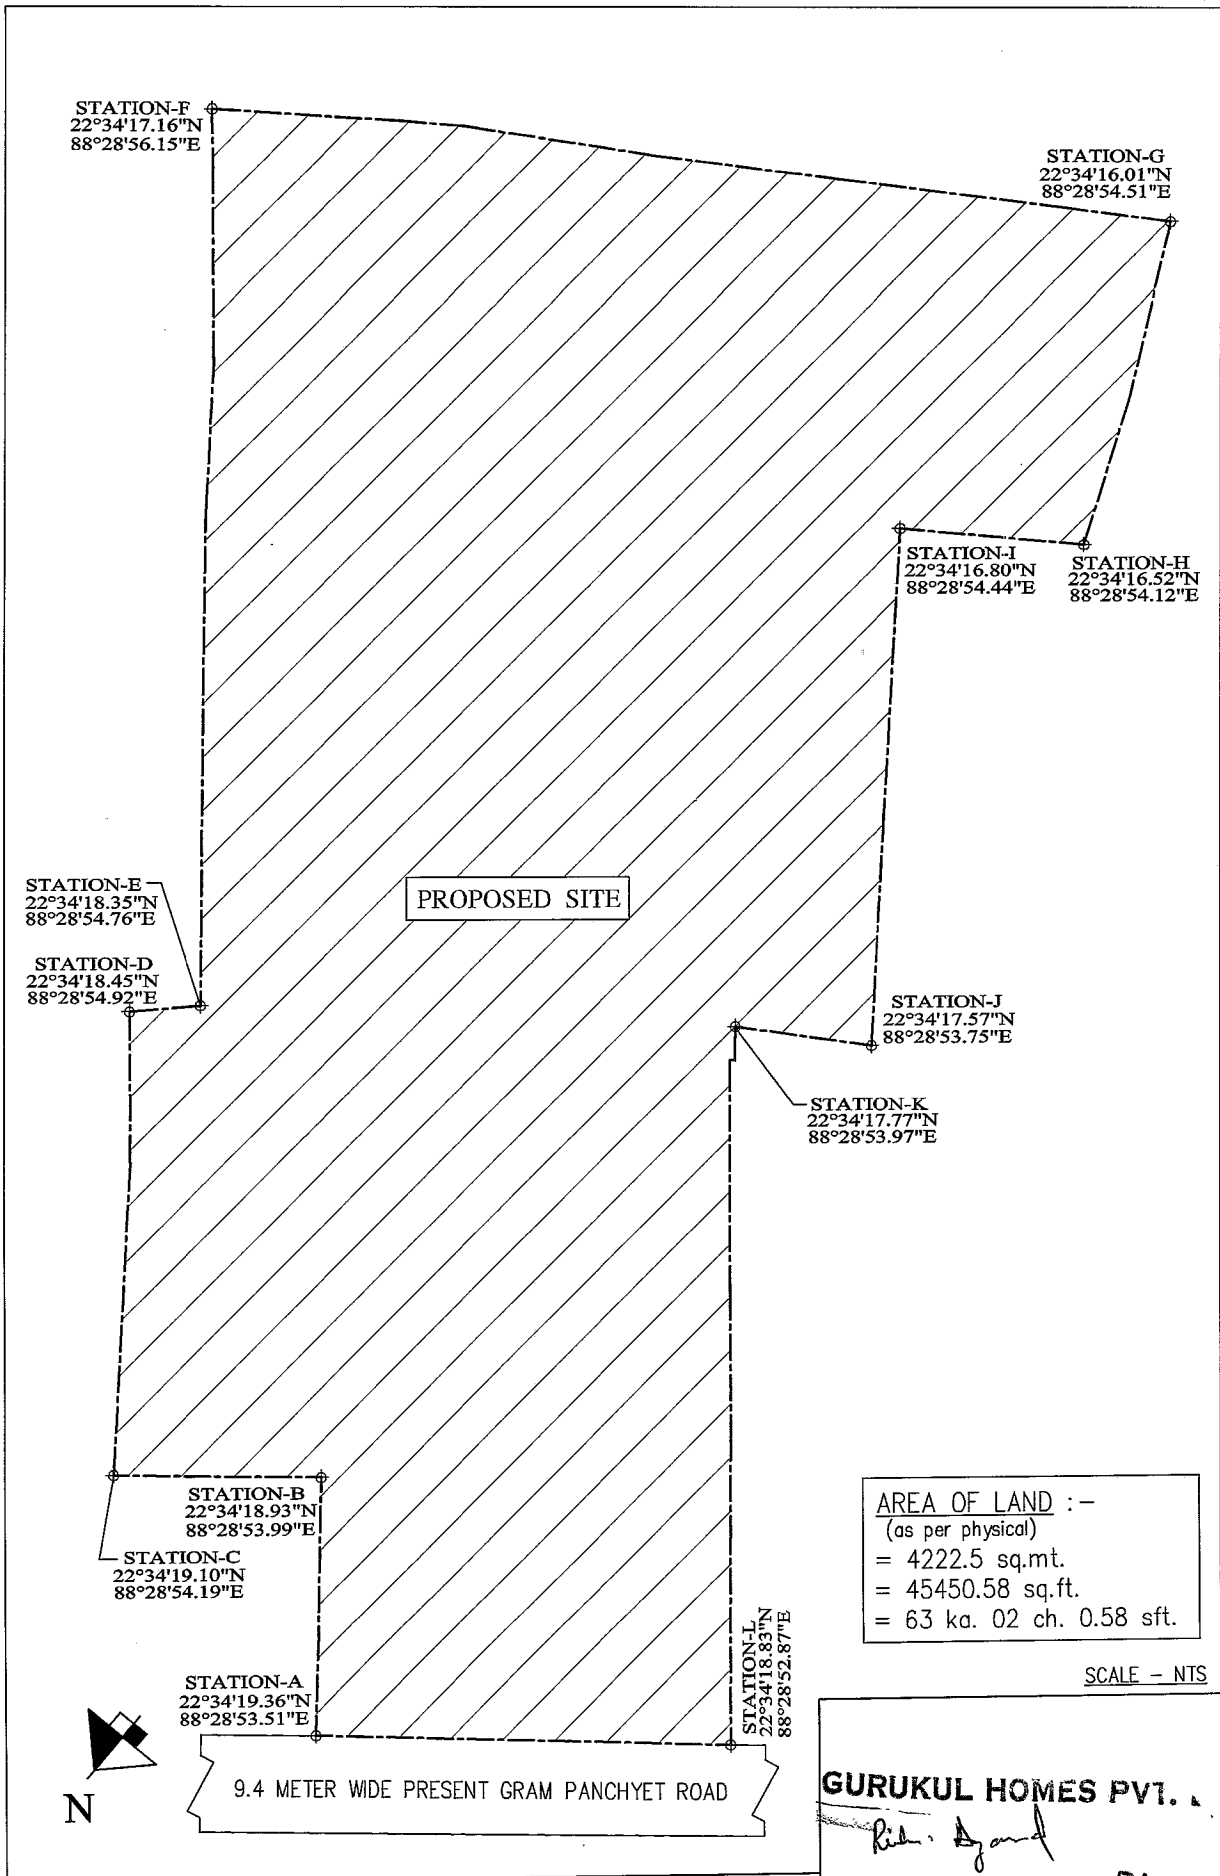

AREA OF LAND :-
(as per physical)
= 4222.5 sq.mt.
= 45450.58 sq.ft.
= 63 ka. 02 ch. 0.58 sft.

SCALE - NTS

GURUKUL HOMES PVT. L.
Rishi Agrawal
Director

LOCATION PLAN WITH CO-ORDINATES

PROJECT:
SITE PLAN OF R.S. & L.R. DAG NO. 1951(P), 1952(P), 1953(P), 1954(P), 1955, 1956(P), 1957(P), 1958, 1959(P) AT MOUZA CHAKPACHURIA, J.L. NO. 33, R.S. NO. 205, P.S. RAJARHAT NOW UNDER NEW TOWN, DIST - NORTH 24 PARGANAS.

SIGNATURE OF OWNER



RAJ AGRAWAL & ASSOCIATES
8B, ROYD STREET, KOLKATA - 16