


Proposed Project at Mouza-Andul, J.L. No-29, R.S. Dag No-662 & 663, L.R. Dag No-742 & 743, L.R. Khatian No-2768, 2776, 2777, 2778, 2845, 2864 & 2884, under Andul Gram Panchayet, P.S.-Sankrail, District-Howrah

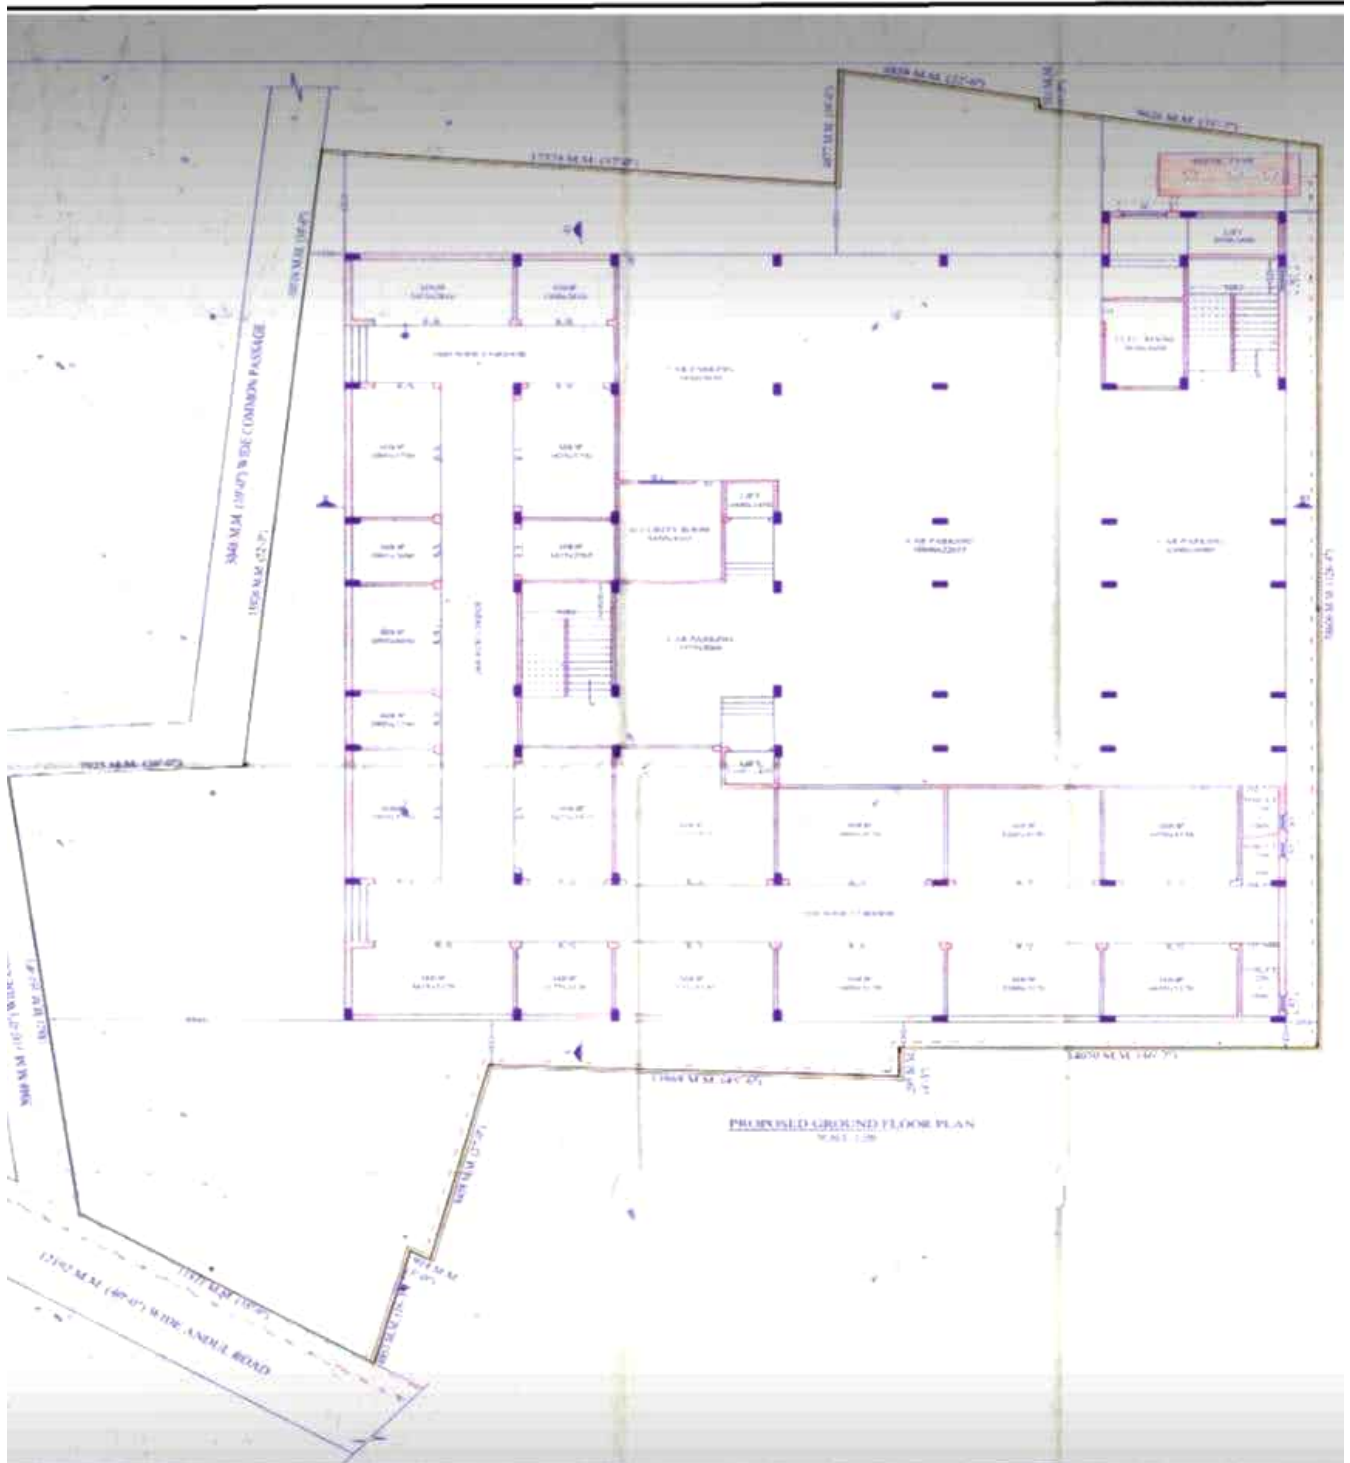

**LATITUDE : 22.375531**  
**LONGITUDE : 88.260017**

*Kaushik Bhattacharya*

**SIGNATURE OF OWNER**