


**SITE PLAN AT PRE NO. - 11, DESHPRAN SHASMAL ROAD,
P. S. CHARU MARKET, WARD NO - 89, BOROUGH - X, KOLKATA-700033**

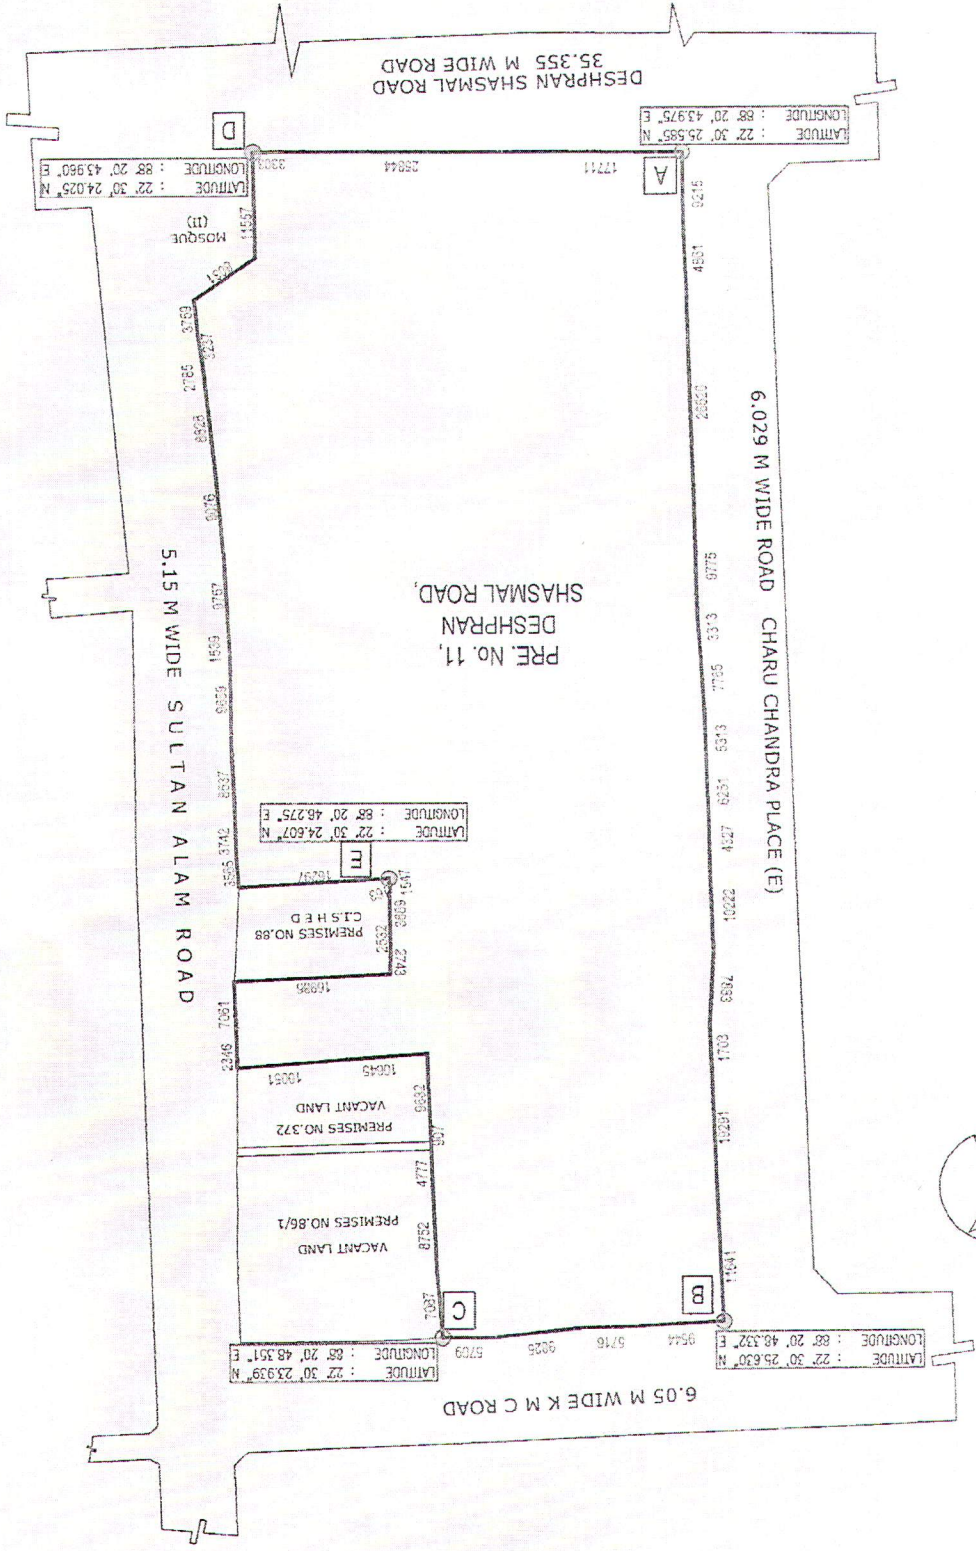

SITE PLAN
(Scale=1:800)

MUSKAN HIGHRISE PVT. LTD.

Authorized Signatory

Architect
V. Chadda
Council of Architecture
Regn. No. - CA/88/178
SIGNATURE OF ARCHITECT :-