


**AISWARYA KR. DEBNATH**  
CIVIL ENGINEER

K.M.C. Registered L. B. S. No (1304 / II)  
83/4D/4, Barisha Purba Para Road, Kolkata- 700063, Ph.-8017110880  
o Planner o Estimator o Surveyor o Consulting Engineer

Ref.....

Date.....

LOCATION PLAN FOR NEW IDEAL ENTERPRISE'S PROJECT  
AT PREMISES NO.- 2865J, VIDYA SAGAR SARANI,  
K.M.C. WARD NO.- 124.

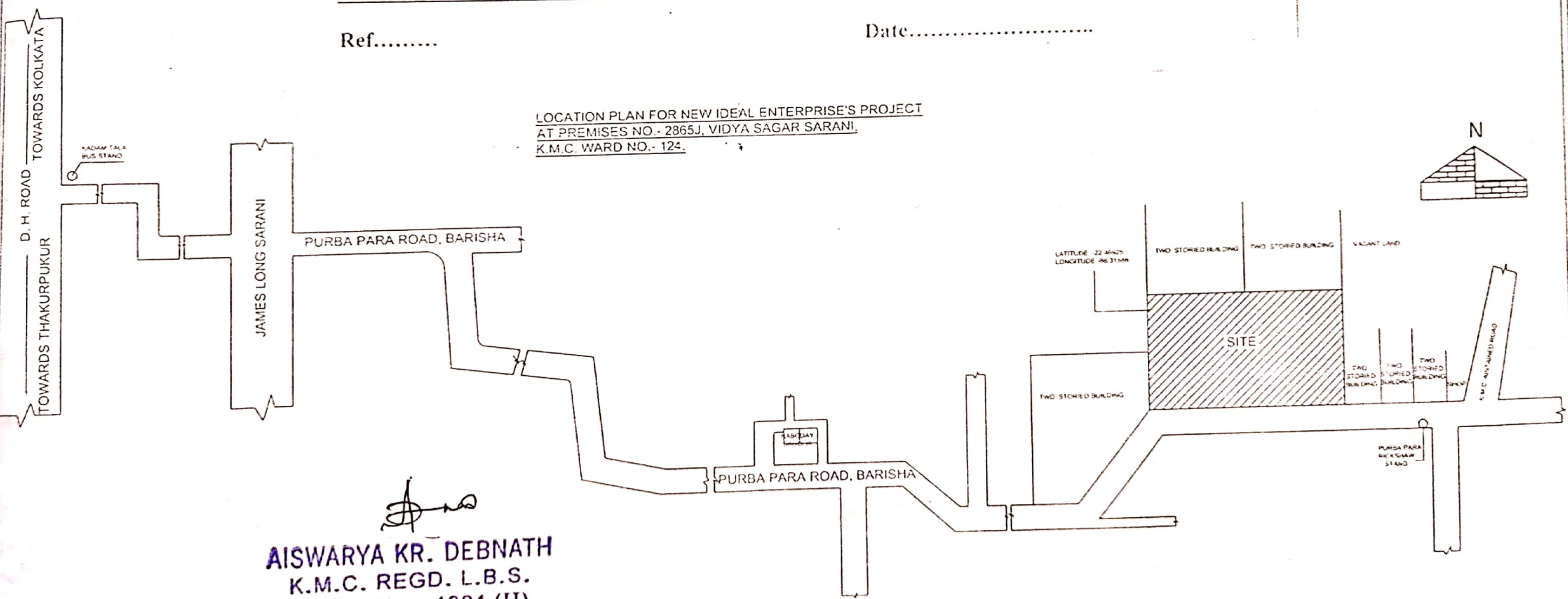

*[Signature]*  
**AISWARYA KR. DEBNATH**  
K.M.C. REGD. L.B.S.  
REGD. No.- 1304 (II)