



SCHEDULE OF DOORS & WINDOWS

DOORS

WINDOWS

*[Signature]*  
 Chairman  
 Burdwan Municipality  
 VICE-CHAIRMAN

*[Signature]*  
 ENGINEER

*[Signature]*  
 HEALTH OFFICER

*[List of Names]*  
 Hodur Palui  
 Asojad Hossain  
 Jesmin Islam  
 Arsal Hossain  
 Feroza Begum  
 Zohir Ismail


*[Signature]*  
 Sushmal Bandopadhyay  
 L.S.-1  
 Under Burdwan Municipality

DRAWN BY

SIG. OF OWNERS

3" P.C.C. ON 3" C.C. OVER B.F.S.

SECTION ON B-B

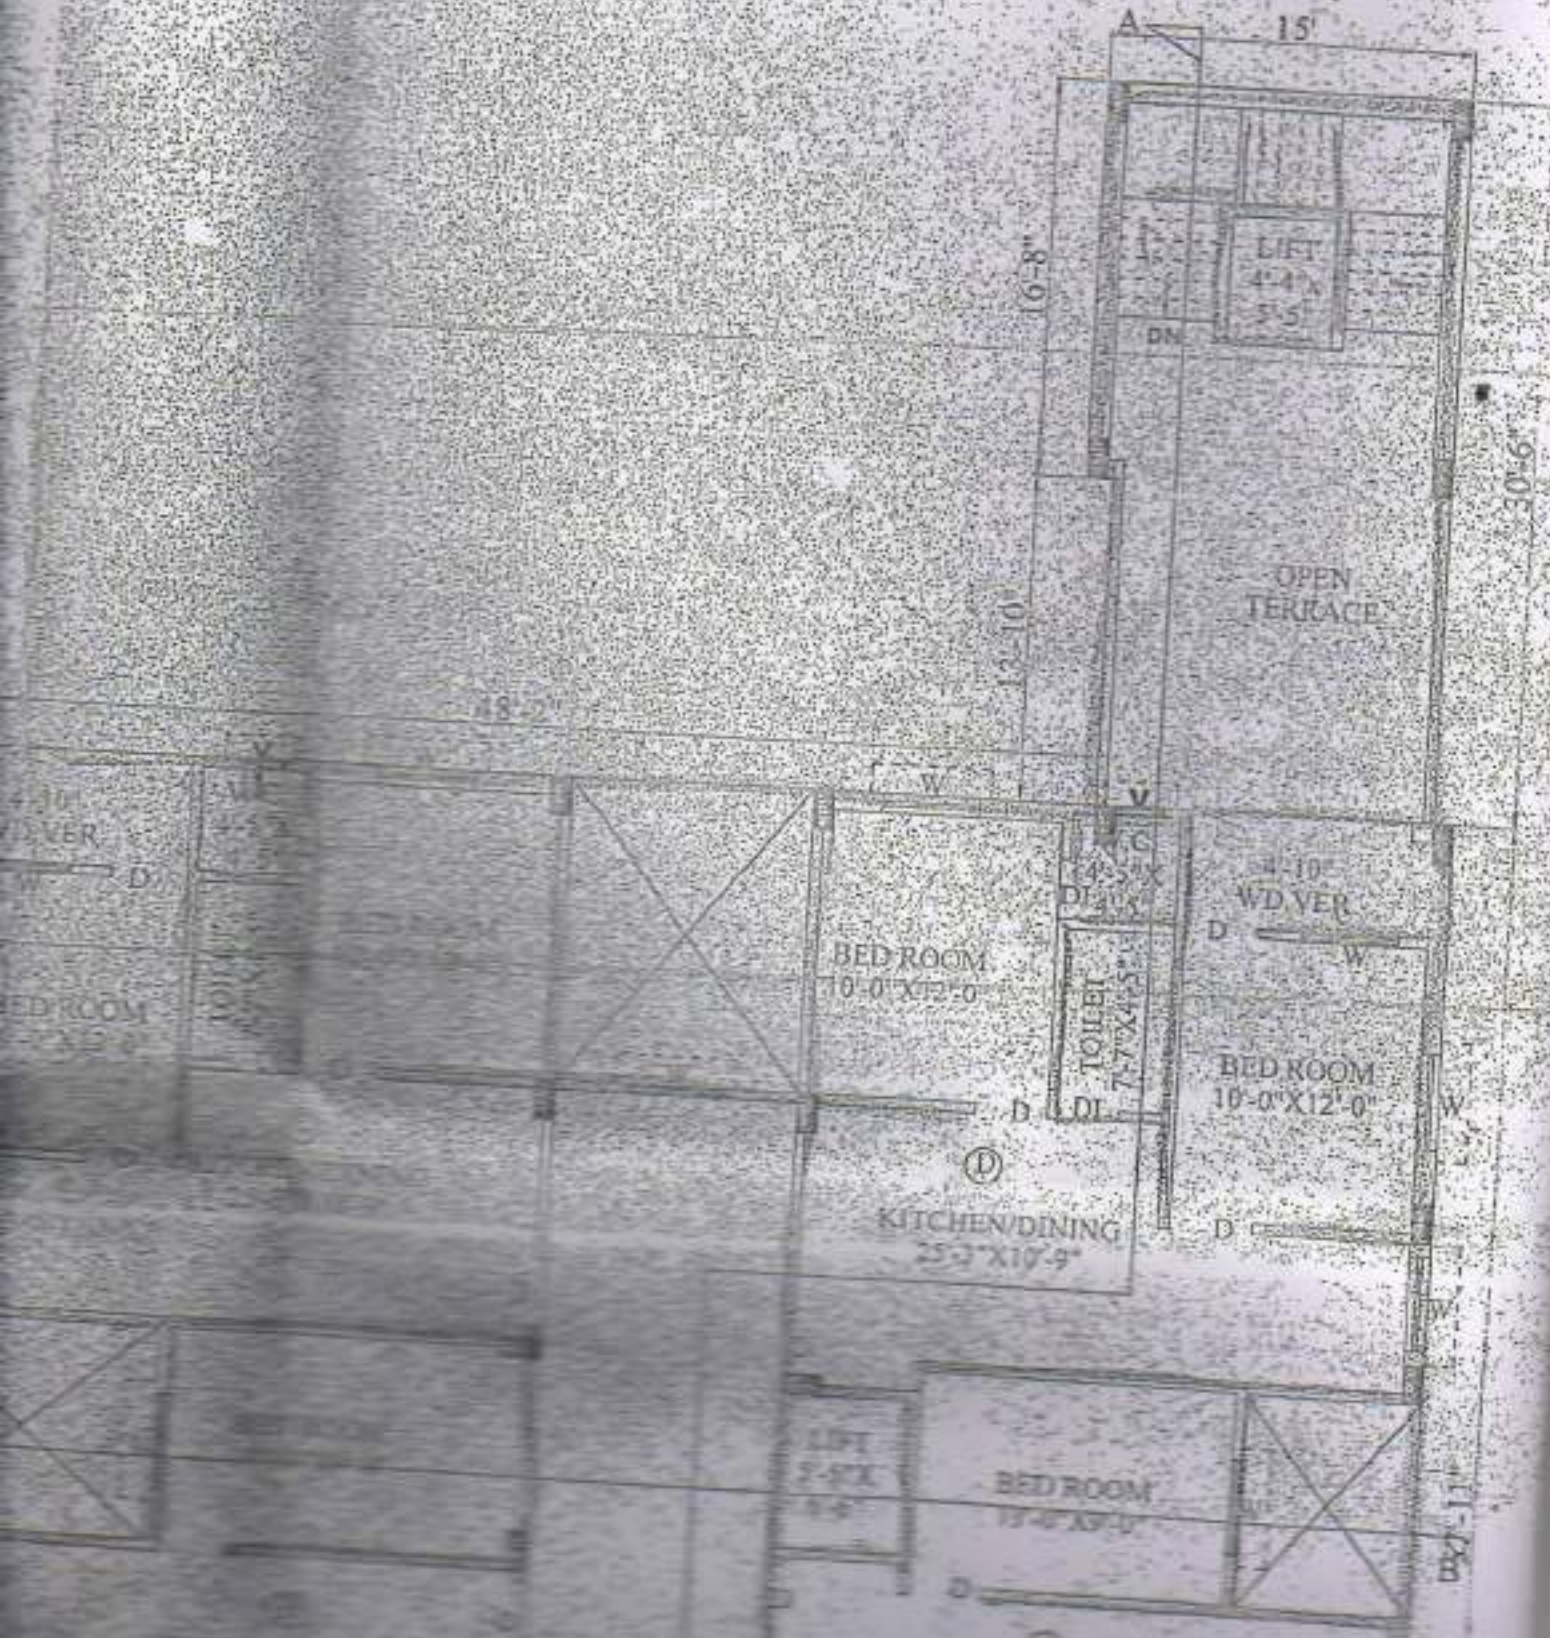



**TYPICAL FLOOR PLAN**


**(3RD - 4TH - 5TH, 6TH, 7TH) (RESIDENTIAL)**

MARBLE FLOOR

3" P.C. ON 1" C.C. OVER B.F.S.

SECTION ON A-A



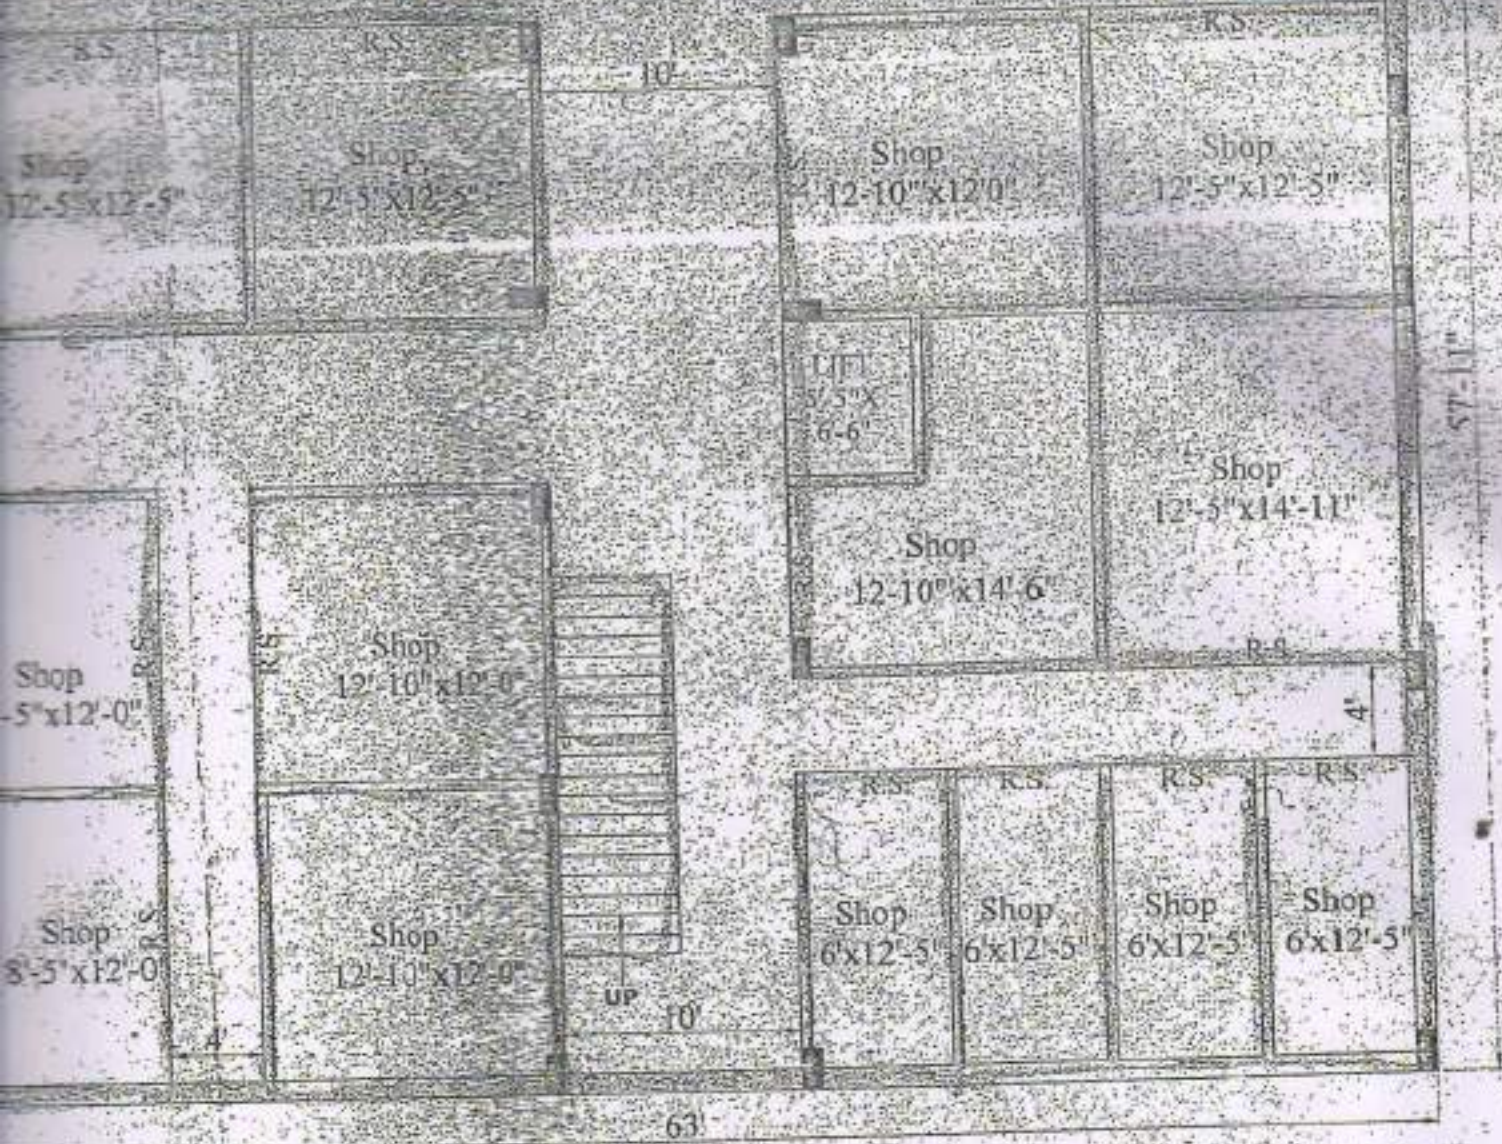


**TYPICAL FLOOR PLAN  
(1ST.+2ND.)(COMMERCIAL)**

FOR PROPOSED B+G+VII STD. COMMERCIAL CU  
DING OF 1) JAKIR ISMAIL S/O LATE MD. JAMIR, 2)  
AIN, 4) IYASIMIN ISLAM, ALL ARE S/O LATE ABD  
M W/O LATE ABDUR RASID, 6) ABDUR RAHIM S/O  
AHALLA - B.C. ROAD, WARD NO.:- 34, HOLDING N  
ANAGAR, J.L. NO.:- 39, L.R. PLOT NO.:- 3350, 3351,  
R BURDWAN MUNICIPALITY, P.S.- BARDHAMAN

SCALE-1"=8'-0"



COMMERCIAL CUM RESIDENTIAL FLAT  
1) AMIR, 2) ARSAD HOSSAIN, 3) AMJAD  
4) LATE ABDUR RASID, 5) SMT. FIROJA  
RAHIM S/O LATE MOBARAK HOSSAIN,  
HOLDING NO. :- 55, MOUZA -  
3350, 3351, L.R. KH. NO. :- 2376, 4667, 4668,  
BARDHAMAN, DIST :- PURBA BARDHAMAN.

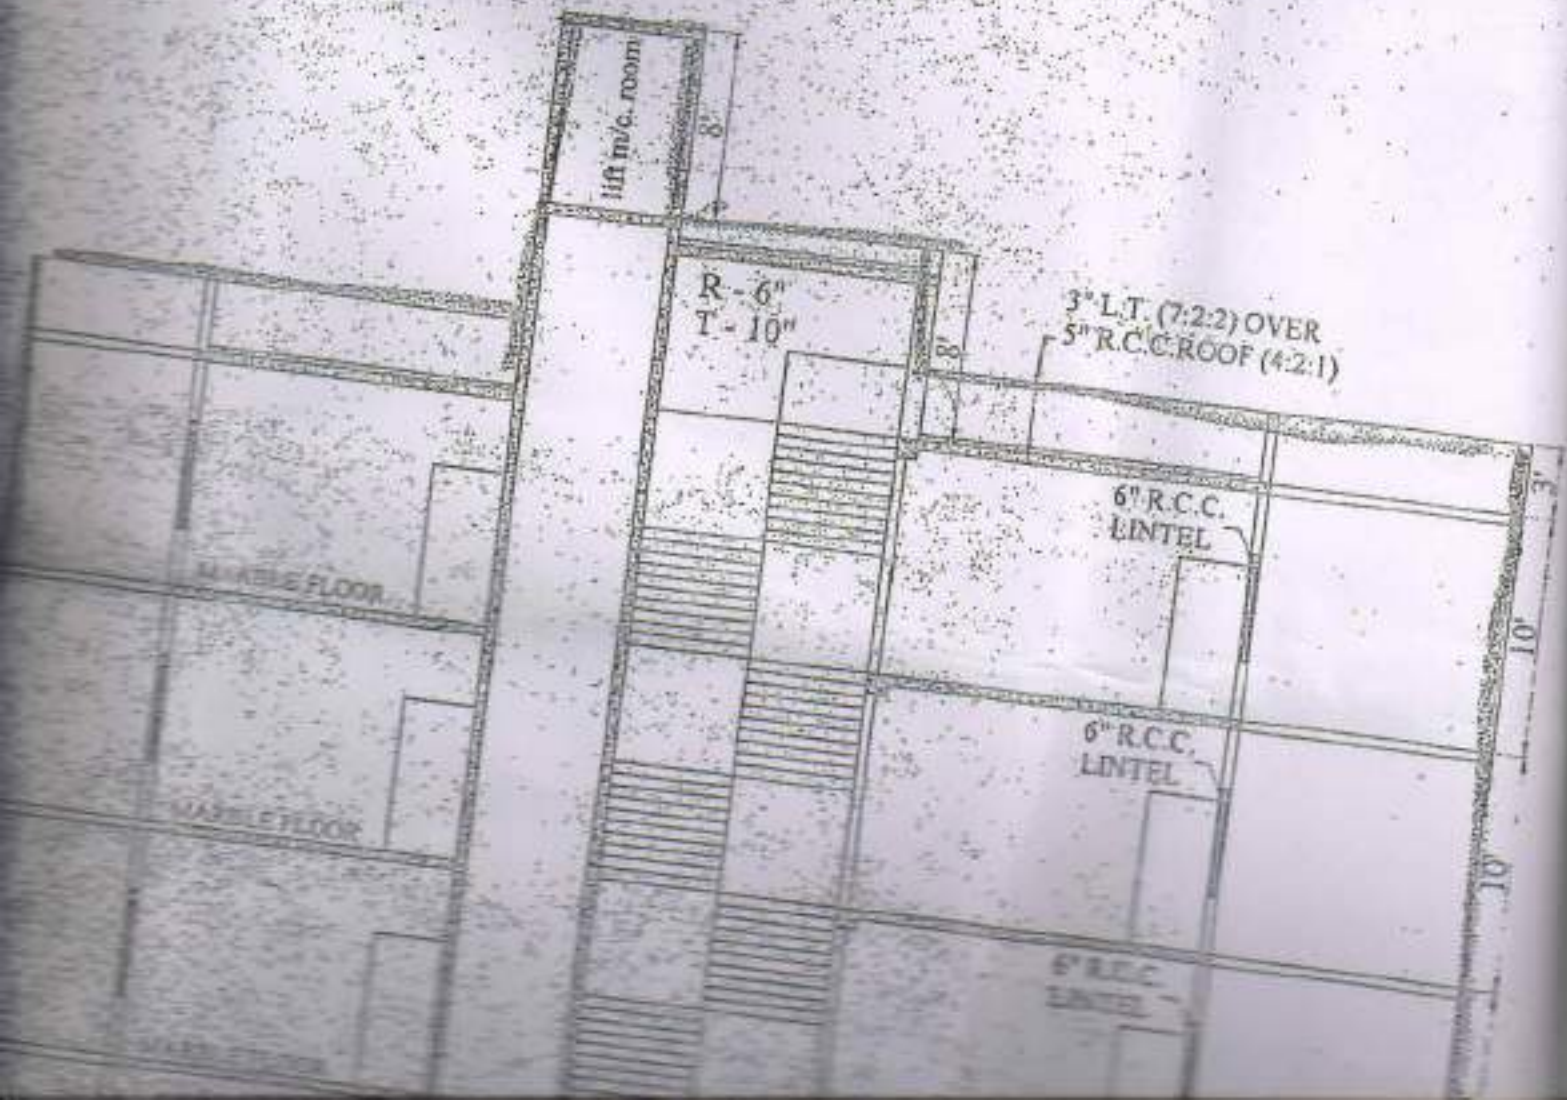



5' T & 2" OVER  
RCC ROOF (4-2-1)

R-4  
1-1/2"

6" R.C.C.  
LINTEL

MARBLE FLOOR

6" R.C.C.  
LINTEL

MARBLE FLOOR

6" R.C.C.  
LINTEL

MARBLE FLOOR

6" R.C.C.  
LINTEL

MARBLE FLOOR

6" R.C.C.  
LINTEL

MARBLE FLOOR

MARBLE FLOOR

MARBLE FLOOR

10'  
10'  
10'  
10'  
10'

lift m/c. room

R - 6"  
T - 10"

3" L.T. (7:2:2) OVER  
5" R.C.C. ROOF (4:2:1)

6" R.C.C.  
LINTEL

6" R.C.C.  
LINTEL

6" R.C.C.  
LINTEL

6" R.C.C.  
LINTEL

6" R.C.C.  
LINTEL

6" R.C.C.  
LINTEL

6" R.C.C.  
LINTEL

6" R.C.C.  
LINTEL

MARBLE FLOOR

MARBLE FLOOR

MARBLE FLOOR

MARBLE FLOOR

MARBLE FLOOR

MARBLE FLOOR

l  
i  
f  
t  
s  
h  
a  
f  
t

3'  
10'  
10'  
10'  
10'  
10'  
10'  
10'  
10'



VENTILATOR

WATER LEVEL

4" THICK ACCESS SLAB

SOAK PIT

SECTION AT XX

9" x 6" HOLE

12'-1"

5'-0"

8'-6"

OUTLET

SEPTIC TANK & SOAK PIT (100 USERS)

SCALE: 1" = 4'-0"

OUTLET 1-3 (G)

12'-0"

10'-0"

1/2" DIA. MANHOLE COVER

OVER BRICK

1" OUTLET GATE

BRICK

NOR

