



PLAN FOR PROPOSED B+G+VII STD. COMMERCIAL  
 MD. JAMIR, 2) ARSAD HOSSAIN, 3) AMJAD HOSSAIN,  
 BEGUM W/O LATE ABDUR RASID, 6) ABDUR RAHMAN  
 NO.: - 34, HOLDING NO.: - 55, MOUZA - RADHANAGAR  
 4668, UNDER BURDWAN MUNICIPALITY, P.S. - BA...

27'-10"


SCALE-1"=10'

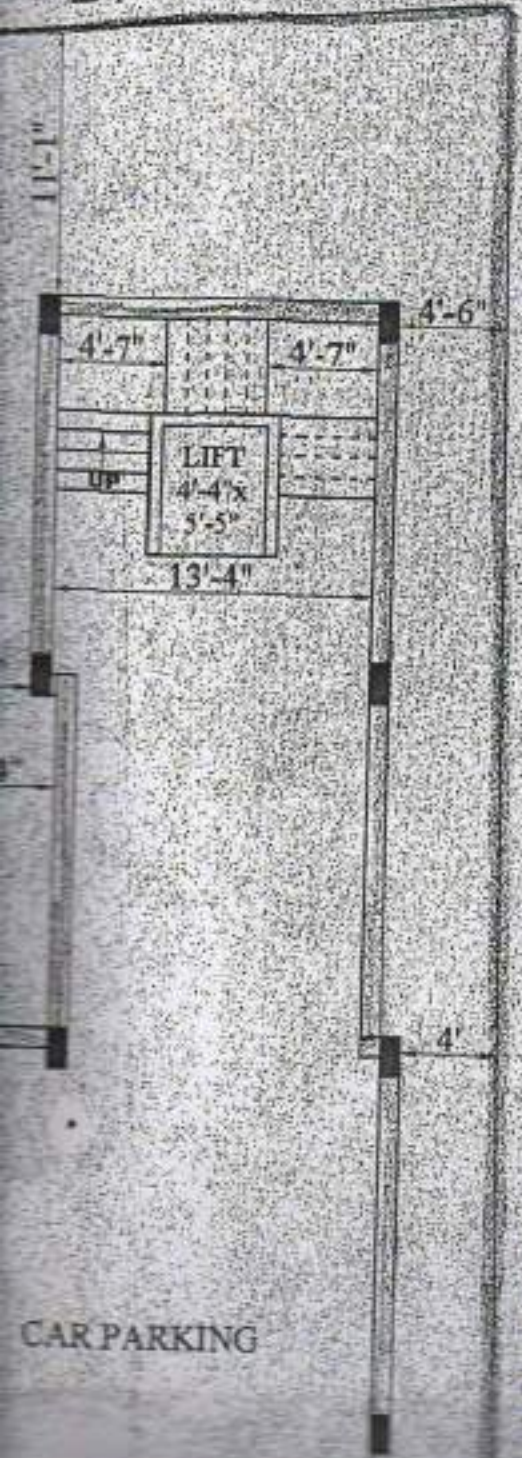


B+G+VII STD COMMERCIAL C

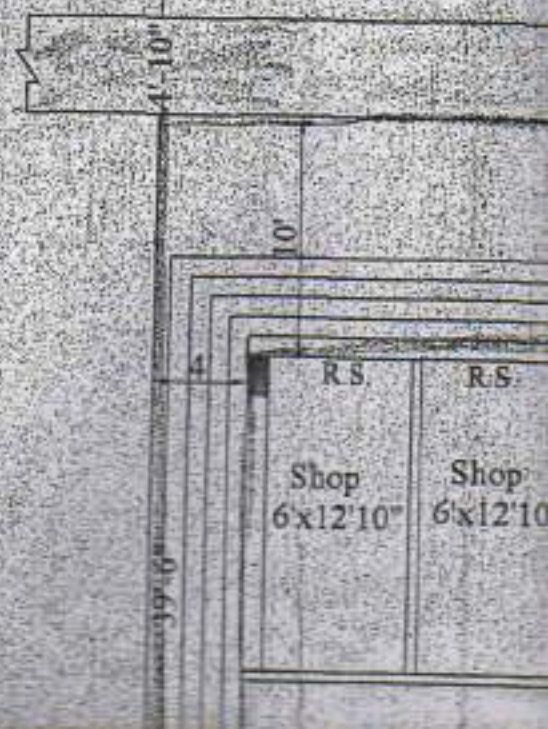

M RESIDENTIAL FLAT BUILDING OF 1) JAKIR ISM  
 YASIMIN ISLAM, ALL ARE S/O LATE ABDUR RAS  
 LATE MOBARAK HOSSAIN , AT MAHALLA - B.C  
 NO.:- 39, L.R. PLOT NO. :- 3350,3351, L.R. KH NO  
 MAN, DIST :- PURBA BARDHAMAN.

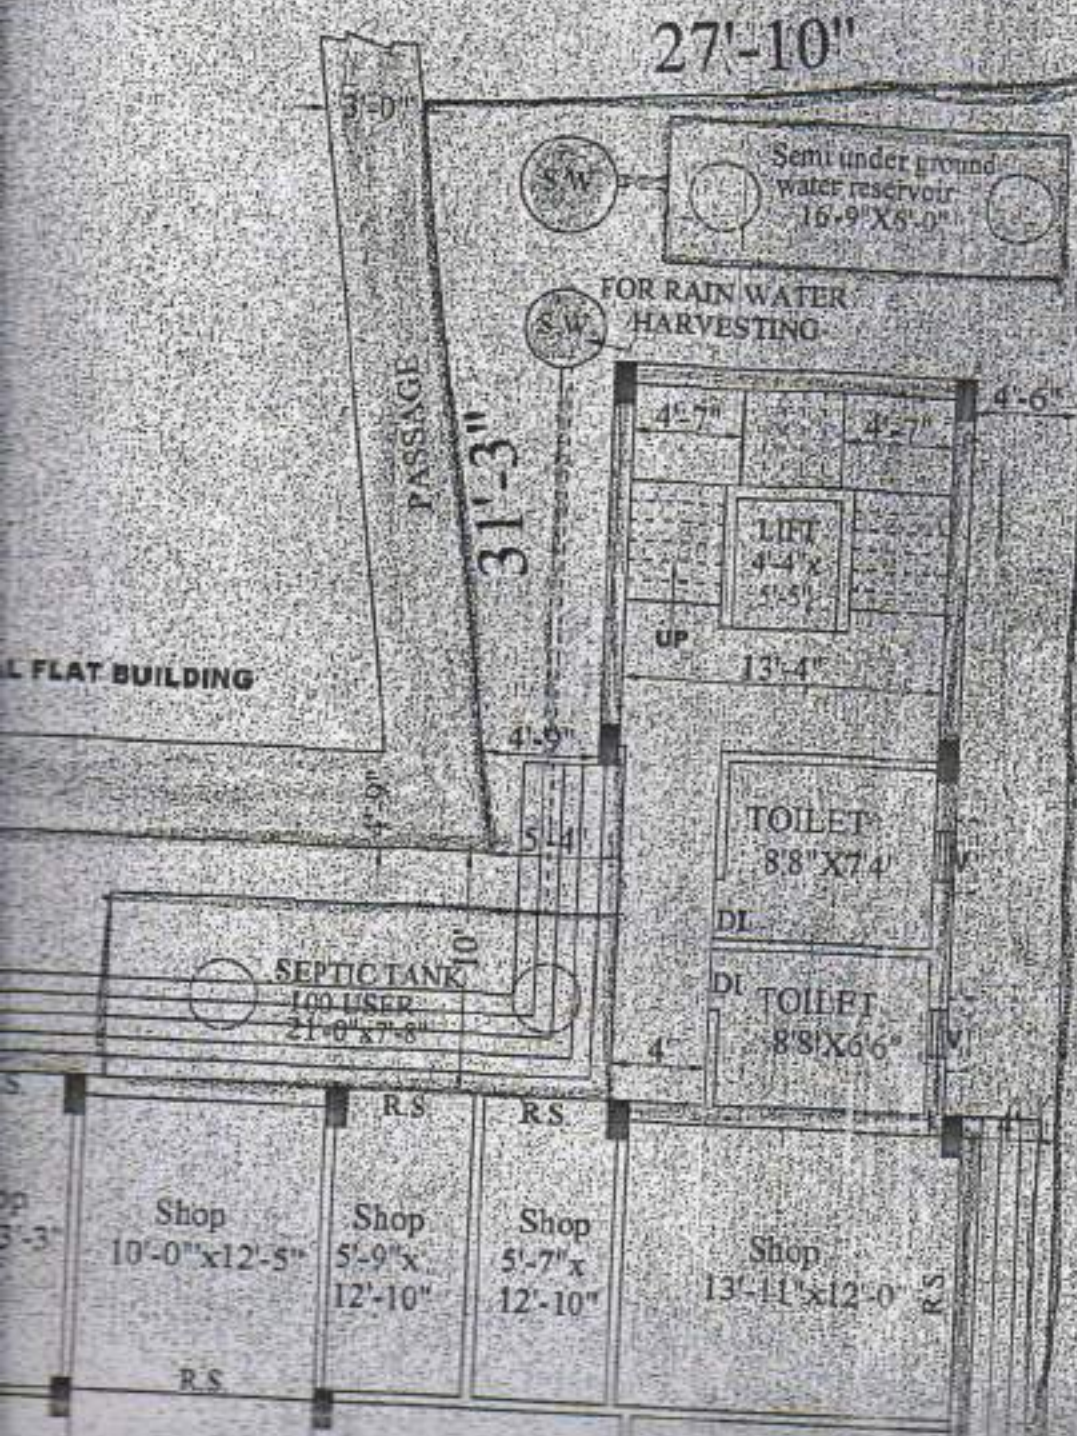

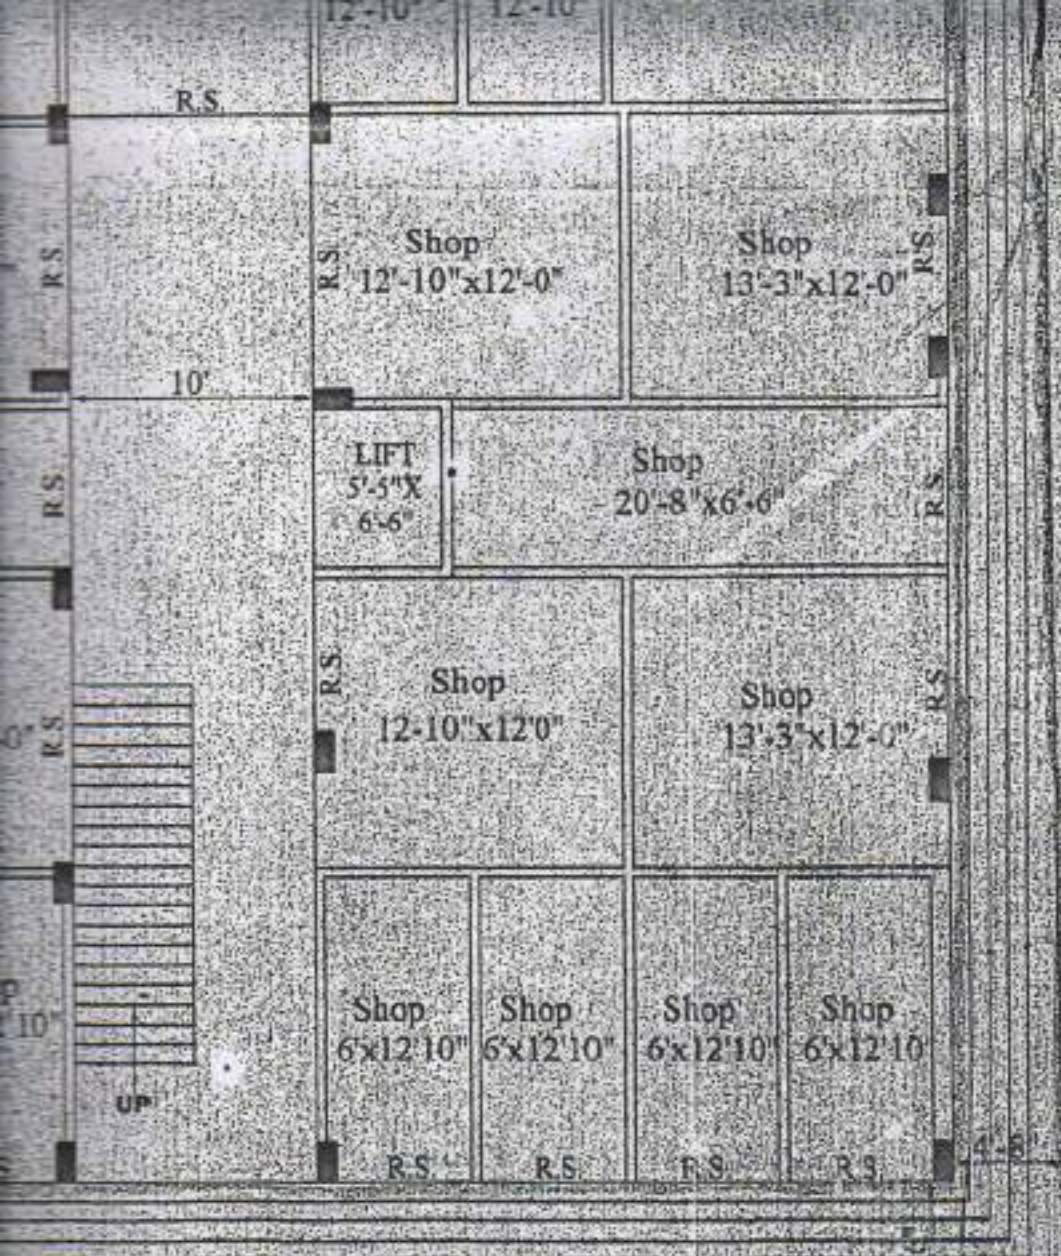

107'-6"

73'-3"

ROAD SIDE LAND

BY CHAND ROAD

12'-9"

50'-3"

53'-9"

B+G+VII STD COMMERCIAL CUM RESIDENTIAL FLAT BUILDING

PASSAGE

31

UP

LIFT  
4-4"  
5-5"

13-4"

TOILET  
8'8" X 7'4"

DI

DI TOILET  
8'8" X 6'6"

SEPTIC TANK

100 USER  
21'-0" X 7'-3"

46'-10"

4'-9"

5'-4"

10

10

RS

RS

RS

RS

RS

RS

Shop  
6'x12'10"

Shop  
6'x12'10"

Shop  
6'x12'10"

Shop  
6'x13'-3"

Shop  
10'-0" x 12'-5"

Shop  
5'-9" x  
12'-10"

Shop  
5'-7" x  
12'-10"

Shop  
13'-11" x 12'-0"

Shop  
13'-3" x 11'-7"

Shop  
12'-10" x 11'-7"

Shop  
12'-10" x 12'-0"

Shop  
13'-3" x 12'-0"

Shop  
13'-3" x 6'-6"

Shop  
12'-10" x 6'-6"

LIFT  
5'-3" X  
6'-6"

Shop  
20'-8" x 6'-6"

Shop  
13'-3" x 12'-0"

Shop  
12'-10" x 12'-0"

Shop  
12'-10" x 12'-0"

Shop  
13'-3" x 12'-0"

Shop Shop  
6'x12'10" 6'x12'10"

Shop  
6'x12'10"

Shop  
6'x12'10"

Shop  
6'x12'10"

Shop  
6'x12'10"

4'-10"

99'

4


6

6'



9

75-3

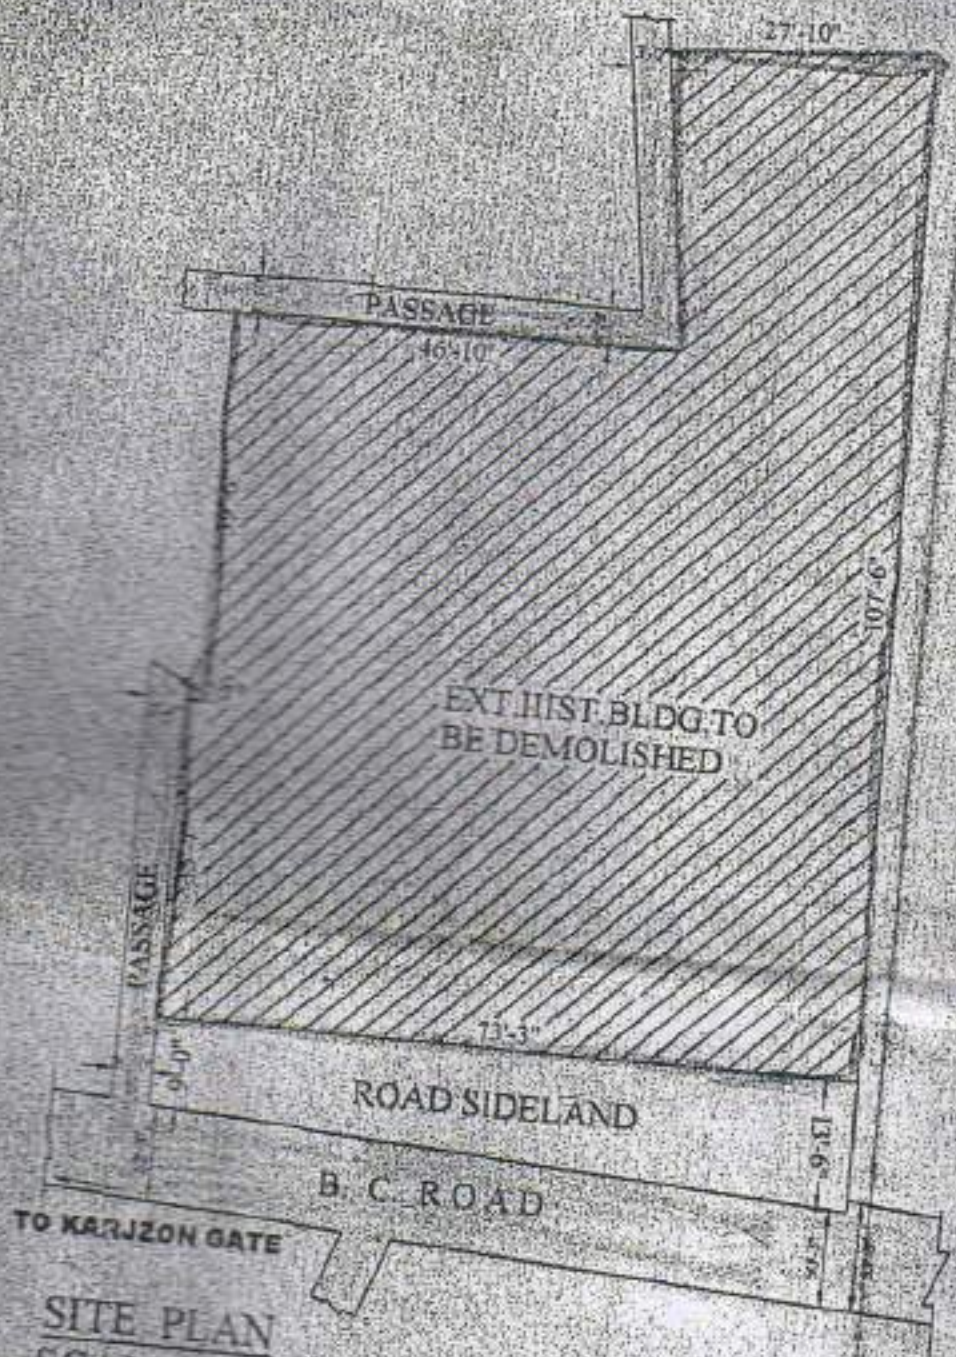

**SITE PLAN**  
**SCALE - 1" = 20'-0"**

OWNER LAND SHOWN IN COLOUR +  
 EXISTING CONSTRUCTION SHOWN IN COLOUR +  
 PROPOSED CONSTRUCTION SHOWN IN COLOUR +  
 DRAIN SHOWN IN COLOUR +  
 EXIST. ROAD SHOWN IN COLOUR +





**SITE PLAN**  
**SCALE - 1" = 20'-0"**

<p>OWNER LAND SHOWN IN COLOUR #</p> <p>EXISTING CONSTRUCTION SHOWN IN COLOUR #</p> <p>PROPOSED CONSTRUCTION SHOWN IN COLOUR #</p> <p>DRAIN SHOWN IN COLOUR #</p> <p>EXIST. ROAD SHOWN IN COLOUR #</p>	
<p><b>BURQUEH KARIM</b></p>	<p><b>ENGINEER</b></p>
	<p>Abdul Galim          Arzad Hossain          Yezmin Islam          Ahsan Hossain</p>
<p><b>HEALTH OFFICER</b></p> <p>Sherrina Begum          Under Section 133-B          Under Section 133-B</p>	<p>Feroza Begum          Zahir Ismail</p>

CAR PARKING

56'-3"

LIFT  
5'-5" X  
6'-6"

61'-4"

4'-8"

6'-6"

73'-3"

ROAD SIDE LAND

13'-6"

**BIJOY CHAND ROAD**


50'-3"

53'-9"

PROP. BASEMENT PLAN

COMMERCIAL CUM RESIDENTIAL FLAT BUILDING

PASSAGE

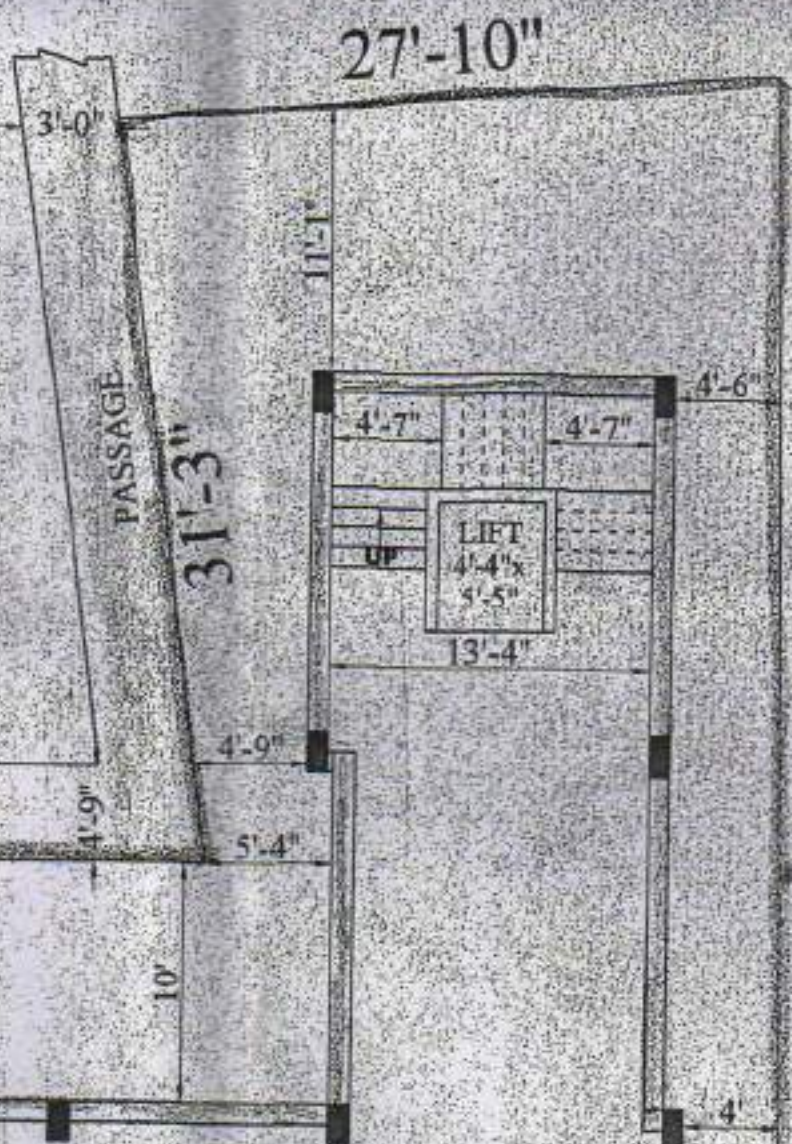

46'-10"

CAR PARKING

CAR PARKING



56'-3"

107'-6"