



ALOK GUHA ROY

Consulting Civil Engineer

Niranjan Nagar, Near Eastern Bypass
Siliguri - 734006

Ref. No.....

Date.....

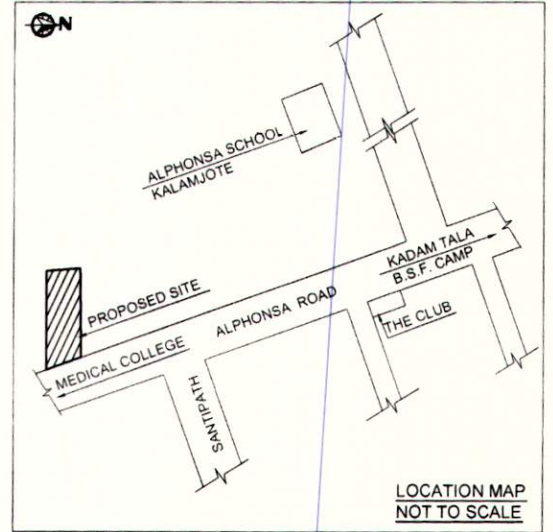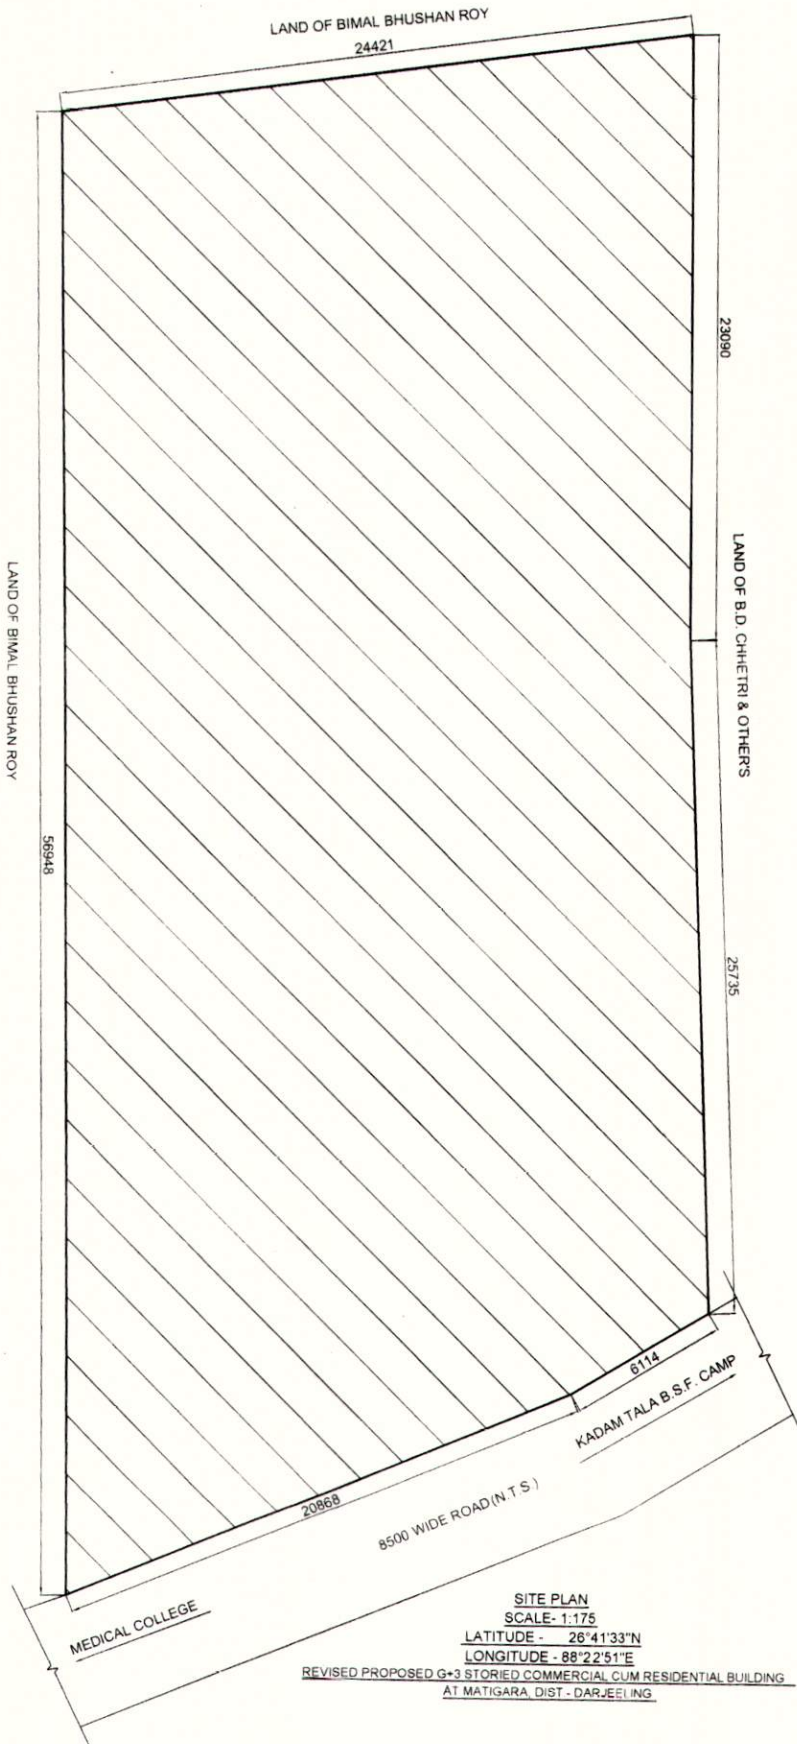

SITE PLAN
SCALE- 1:175
LATITUDE - 26°41'33"N
LONGITUDE - 88°22'51"E
REVISED PROPOSED G+3 STORIED COMMERCIAL CUM RESIDENTIAL BUILDING
AT MATIGARA, DIST - DARJEELING

Alok Guha Roy

Er. Alok Guha Roy
Licensed Building Surveyor Class-I
SMC Empanelment Number-I-75
Niranjan Nagar, Siliguri-6
Cell. : 94340-50223
E-mail. agr.slq321@gmail.com