


FRONT ELEVATION

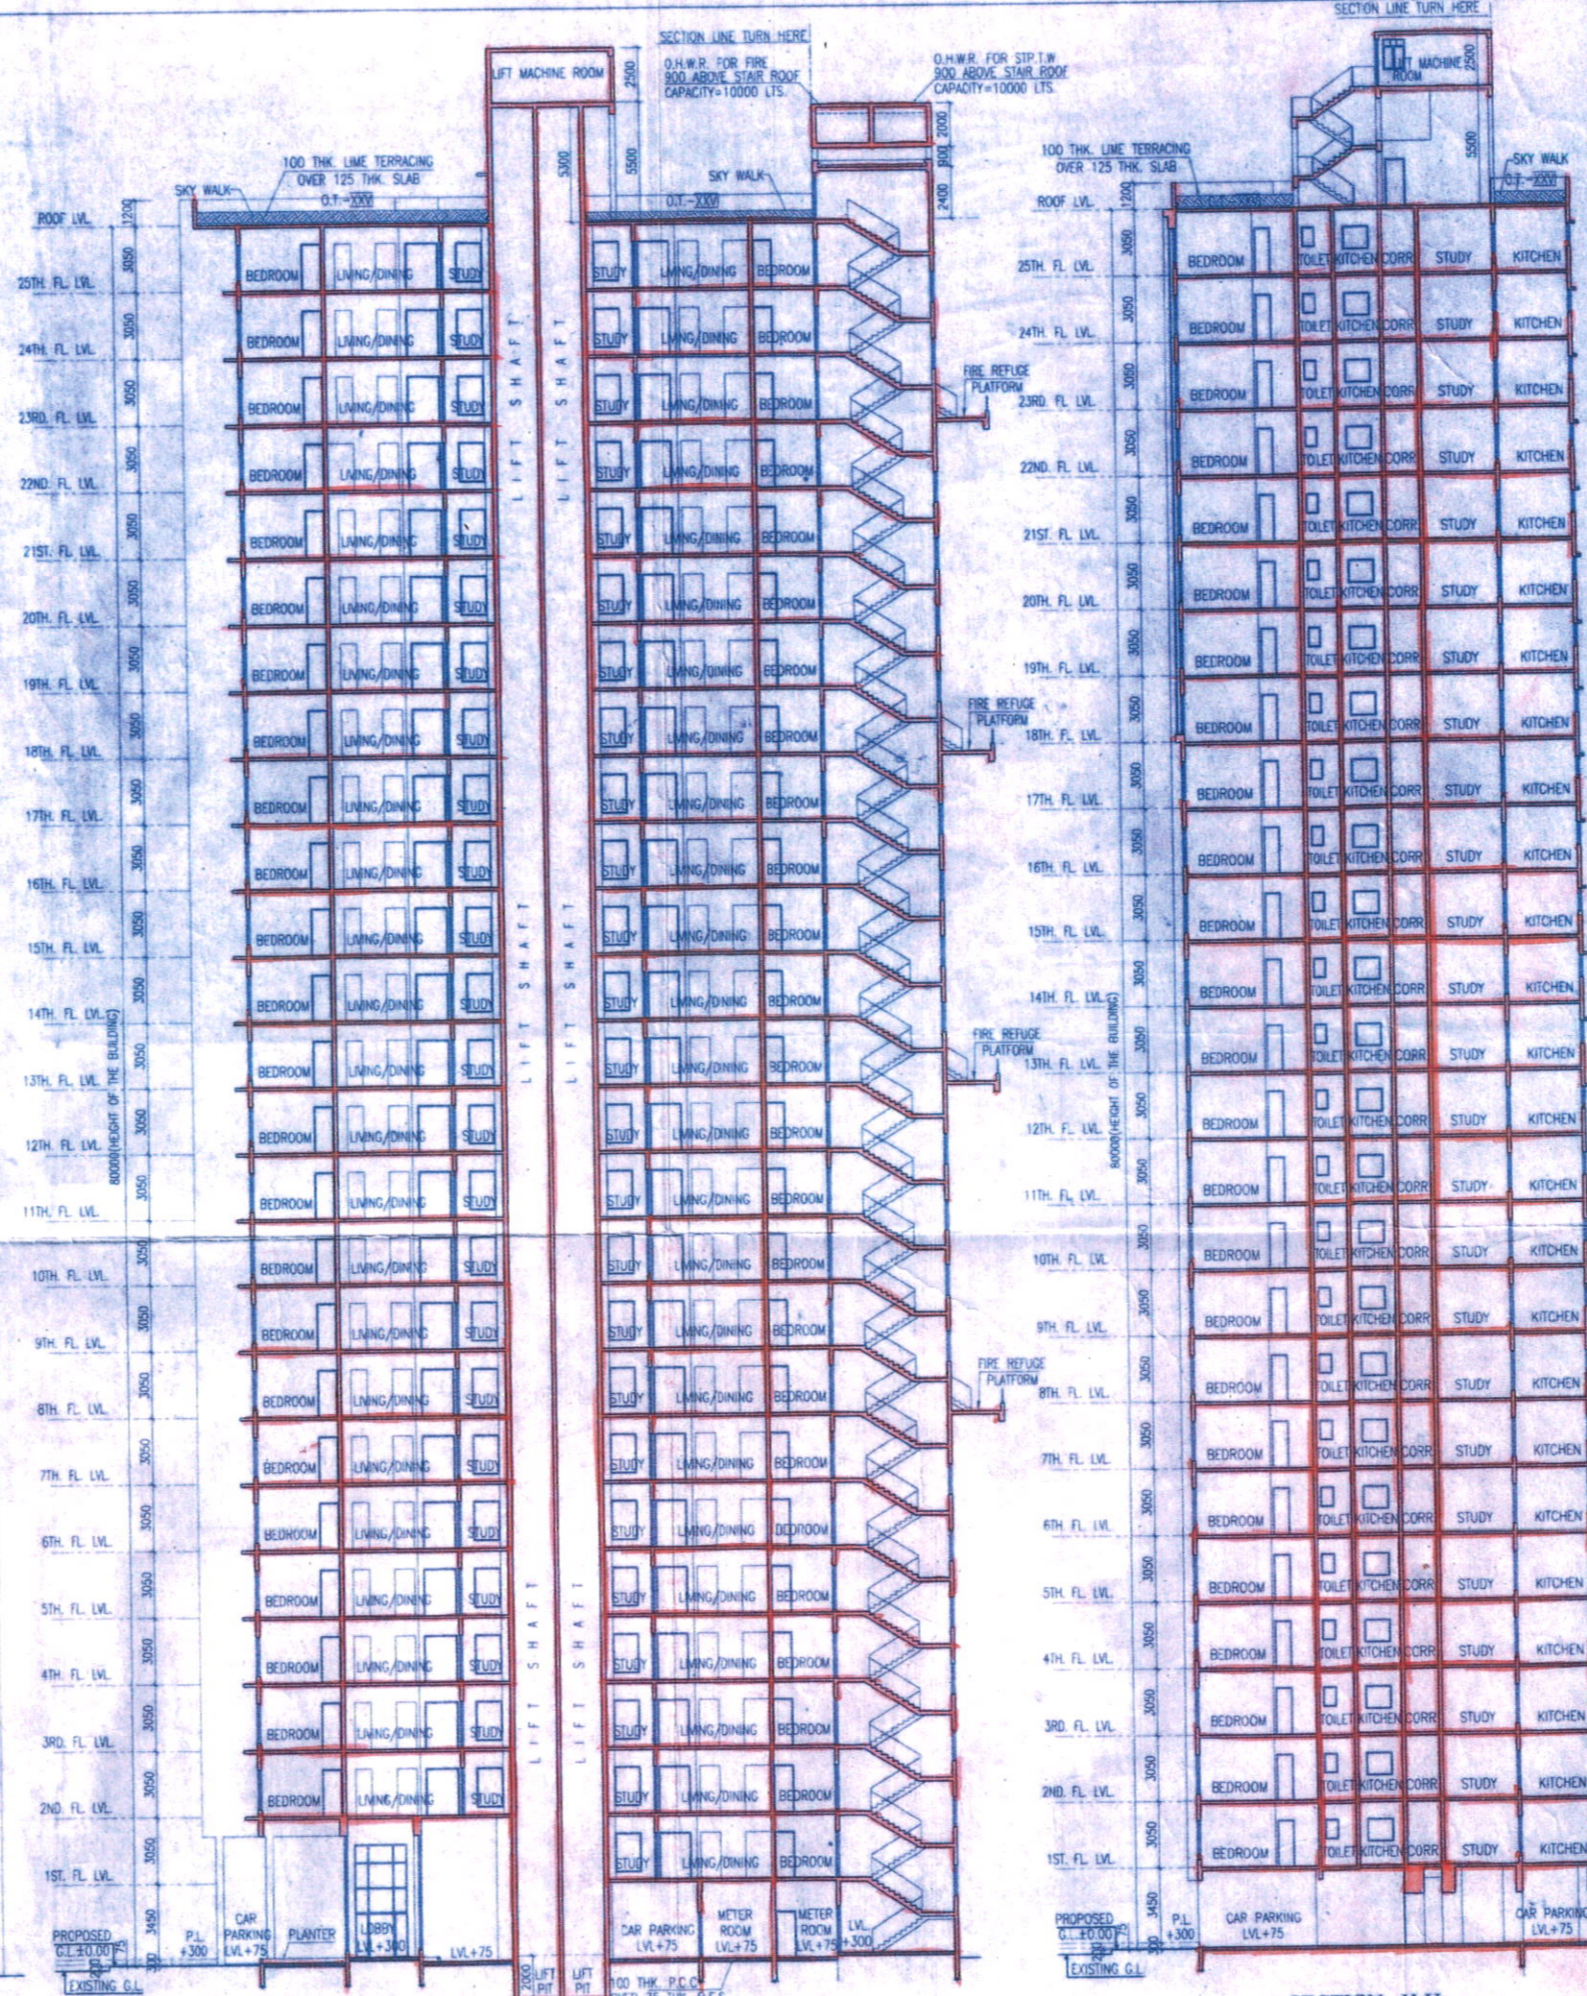

SECTION G-G

SECTION H-H

CERTIFICATE OF STRUCTURAL STABILITY

WE HEREBY CERTIFY THAT THE FOUNDATION AND SUPERSTRUCTURE OF THE BUILDING PROPOSED FOR CONSTRUCTION ON PLOT 4 (OLD NO. 1290) WARD NO. 15 (OLD NO. 31/29) HAVE BEEN SO DESIGNED BY ME/US WILL MAKE SUCH FOUNDATION & SUPER STRUCTURE SAFE IN ALL RESPECT INCLUDING THE CONSIDERATION OF BEARING CAPACITY & SETTLEMENT OF SOIL ETC.

JAY PRAKASH BHARAT KUMAR AGRAWAL
B. Arch., A.I.I.A.
Reg. No. CA / 88 / 10098
ARCHITECT SL. NO. - 32(A)

SIGNATURE OF ARCHITECT

[Signature]

SANJAY KUMAR DUBEY
Structural Engineer, ESE-1/142
KOLKATA MUNICIPAL CORPORATION

SIGNATURE OF STRUCTURAL ENGG.

[Signature]

SHYAMAL KUMAR MITRA, B.E. (CIVIL)
GEO-TECHNICAL ENGINEER
ENROLLMENT NO. G1ER-HIDCO/09/0019

SIGN. OF GEO-TECH. ENGG.

[Signature]

B. C. BARMAN, IAS
Commissioner-in-Chief
Dept. of L & R and R. R. & R.

SIGNATURE OF OWNER

JAY PRAKASH BHARAT KUMAR AGRAWAL
B. Arch., A.I.I.A.
Reg. No. CA / 88 / 10098
ARCHITECT SL. NO. - 32(A)

SIGNATURE OF ARCHITECT

[Signature]

SANJAY KUMAR DUBEY
Structural Engineer, ESE-1/142
KOLKATA MUNICIPAL CORPORATION

SIGNATURE OF STRUCTURAL ENGG.

[Signature]

SHYAMAL KUMAR MITRA, B.E. (CIVIL)
GEO-TECHNICAL ENGINEER
ENROLLMENT NO. G1ER-HIDCO/09/0019

SIGN. OF GEO-TECH. ENGG.

TITLE :- FRONT ELEVATION, SECTION G-G & H-H BLOCK 1K (BL-1F & BL-1H IS SIMILAR AS BL-1K)

PROJECT :- REVISED PLAN OF RESIDENTIAL DEVELOPMENT AT PREMISES NO. 561, BONHOOGLY ARABLE LAND, HOLDING NO. 4 (OLD NO. 1290), WARD NO. 15 (OLD NO. 31/29), DIST. NORTH 24 PARAGANAS, UNDER BARANAGAR MUNICIPALITY, FOR R.R. & R. DEPARTMENT, GOVT. OF W.B. (BONHOOGLY TENEMENT SCHEME) IN THE CONTINUATION OF OLD BUILDING PERMIT NO. BSPW/372/31, DTD. 12.08.09, & SUBSEQUENTLY SANCTIONED VIDE BUILDING PERMIT NO. PWBS/357/15, DATED 10.12.2014 AND FURTHER SANCTIONED VIDE BUILDING PERMIT NO. PWBS/150/15 DATED 24.10.2016 & PARTIAL COMPLETION CERTIFICATE ISSUED VIDE MEMO NO. BMPW/CC/249/15, DATED 06.01.17 FOR L.I.G. BLOCK A.B.C. D & CLUB COMMUNITY.

ARCHITECTS

AGRAWAL & AGRAWAL
BARODA & KOLKATA

SCALE	DATE	DEALT	CHECKED
1:200	1.11.2017	DIVYA	KAUSHIK

A-21
BL-1K
(BL 1H 2 IF is similar)
Front E/W See 64 & H H

A-21

Sanctioned by the Councillors at
their meeting held on 19/2/18
Vide Item No. 5 (IV)

Intimation should be given
to the office before execution

Any deviation or alteration
requires prior sanction of
the Municipal Authority



Hoz
Assistant Engineer
P.W. Department
Baranagar Municipality

SANCTIONED

Dar
Chairman
Baranagar Municipality

অনুমোদিত নক্সা

ইস্যু ন সি. ডব্লিউ/সি.ডি. 11615
তারিখ 11.05.18