



FRONT SIDE ELEVATION

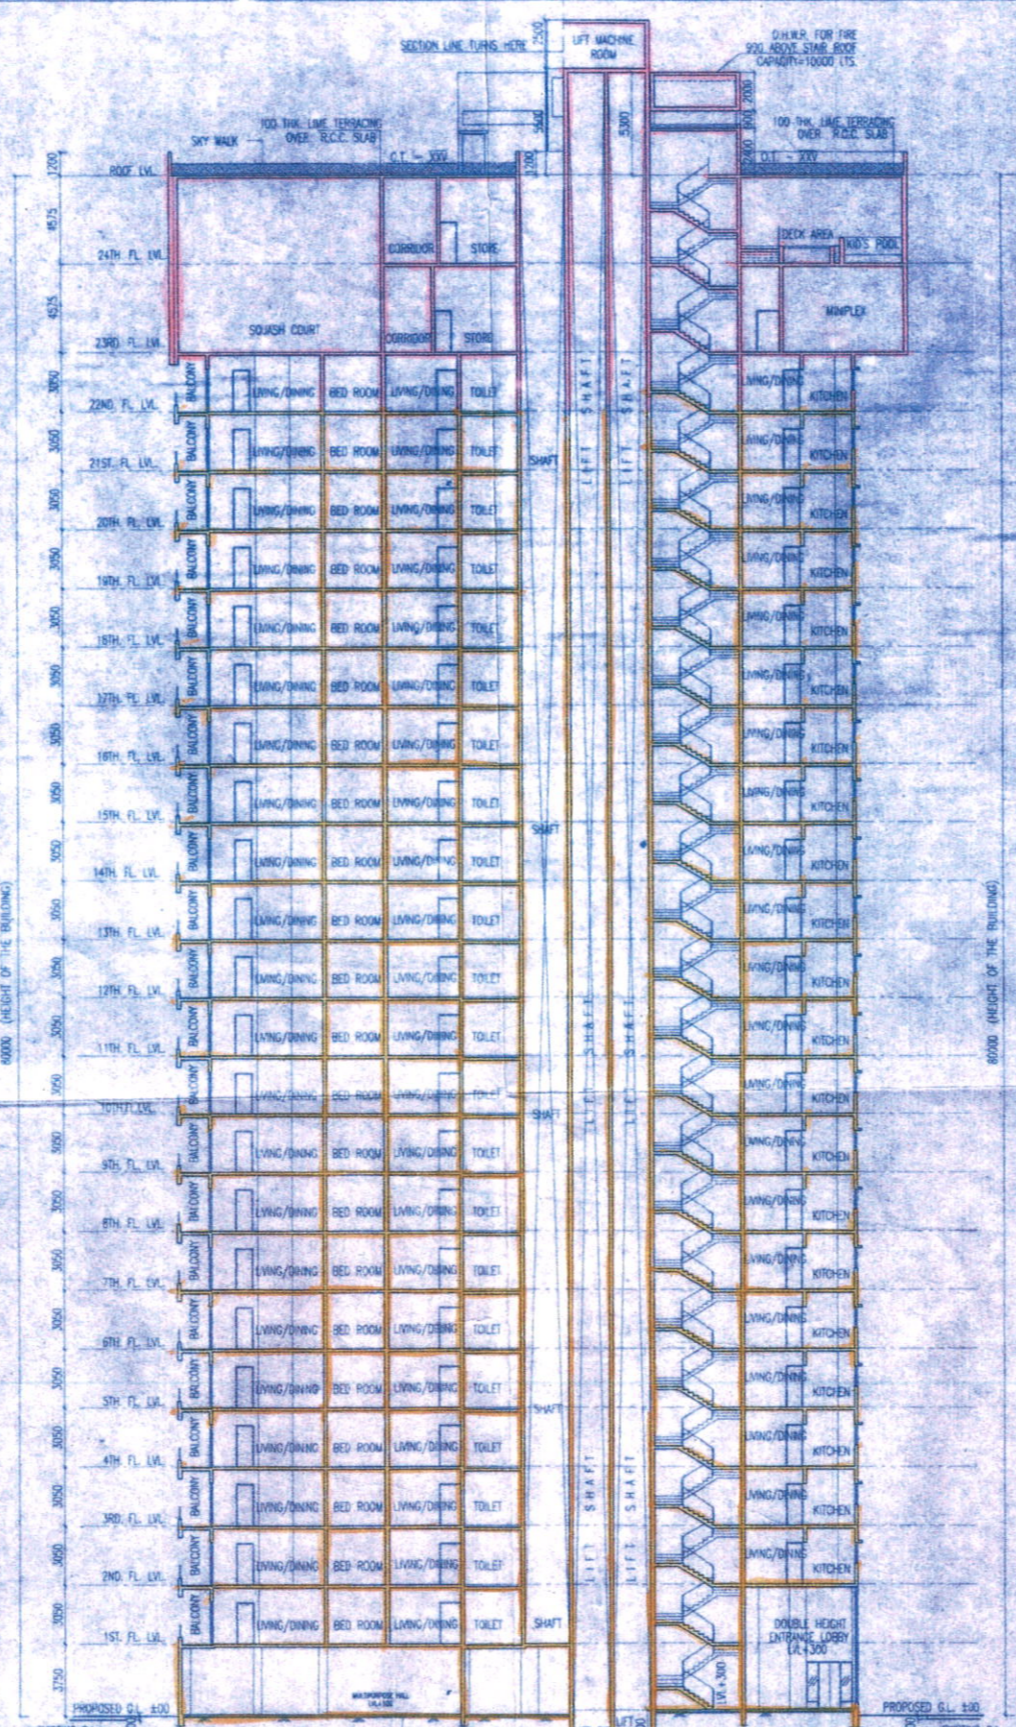

SECTION J-J

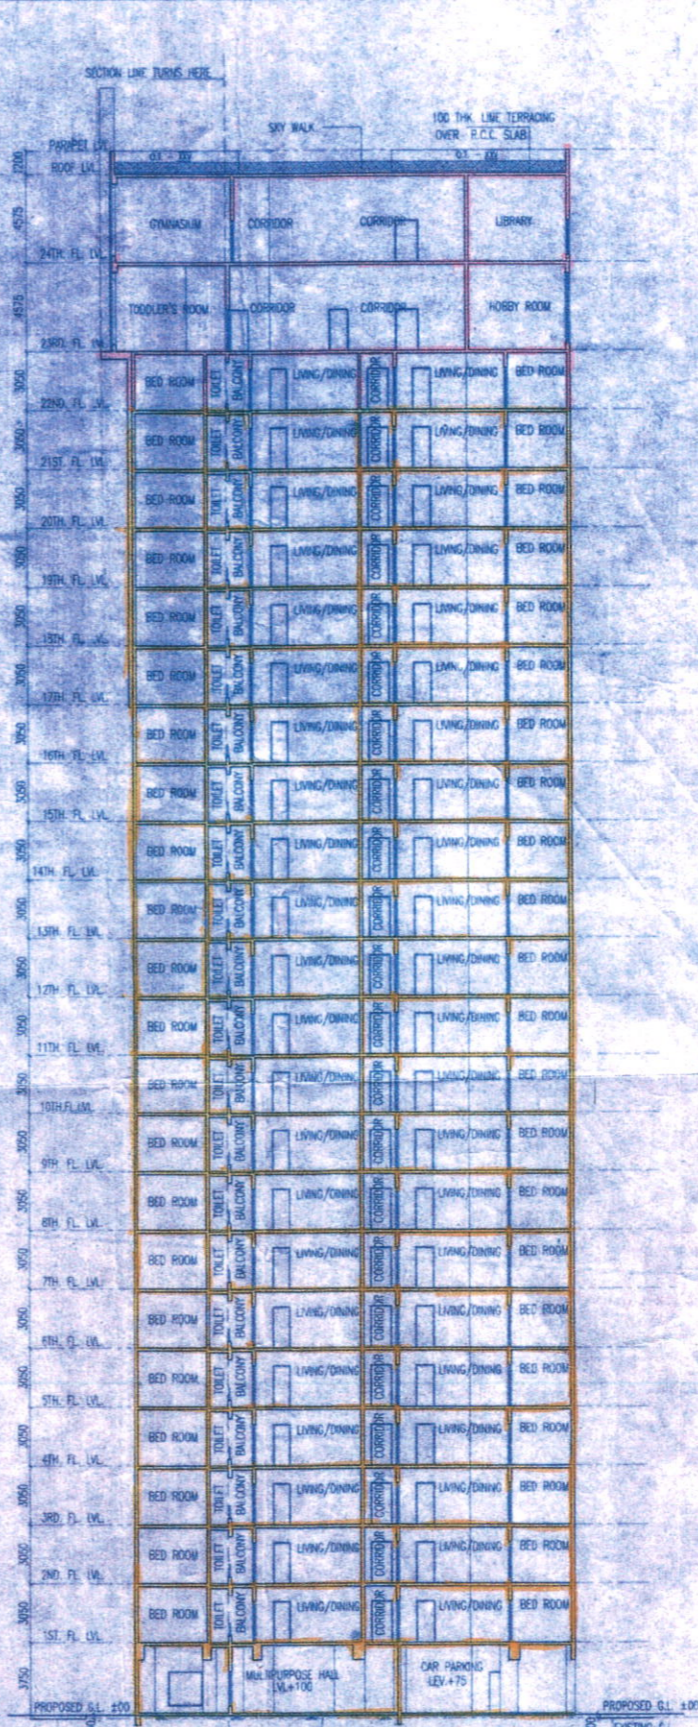

SECTION K-K

**CERTIFICATE OF STRUCTURAL STABILITY**  
 WE HEREBY CERTIFY THAT THE FOUNDATION AND SUPERSTRUCTURE OF THE BUILDING PROPOSED FOR CONSTRUCTION ON PLOT 4 (OLD NO. 1290) WARD NO. 15 (OLD NO. 31/29) HAVE BEEN SO DESIGNED BY ME/US WILL MAKE SUCH FOUNDATION & SUPER STRUCTURE SAFE IN ALL RESPECT INCLUDING THE CONSIDERATION OF BEARING CAPACITY & SETTLEMENT OF SOIL ETC.

SIGNATURE OF ARCHITECT

*Sanjay Kumar Dubey*  
**SANJAY KUMAR DUBEY**  
 Structural Engineer, ESE-1/142  
 KOLKATA MUNICIPAL CORPORATION

SIGNATURE OF STRUCTURAL ENGG.

*Shyamal Kumar Tripathy*  
**SHYAMAL KUMAR TRIPATHY**  
 GEO-TECHNICAL ENGINEER  
 ENROLLMENT NO. 0118-NDCC/01/10118

SIGN OF GEO-TECH ENGG.

*R. C. Barman*  
**R. C. BARMAN, IAS**  
 I.C.S. (R.R.A.R.)  
 1979

SIGNATURE OF OWNER

SIGNATURE OF ARCHITECT

*Sanjay Kumar Dubey*  
**SANJAY KUMAR DUBEY**  
 Structural Engineer, ESE-1/142  
 KOLKATA MUNICIPAL CORPORATION

SIGNATURE OF STRUCTURAL ENGG.

*Shyamal Kumar Tripathy*  
**SHYAMAL KUMAR TRIPATHY**  
 GEO-TECHNICAL ENGINEER  
 ENROLLMENT NO. 0118-NDCC/01/10118

SIGN OF GEO-TECH ENGG.

TITLE - FRONT ELEVATION, SECTION J-J & BLOCK 1J  
 K-K

PROJECT - REVISED PLAN OF RESIDENTIAL DEVELOPMENT AT PREMISES NO. 561, BONHOOGLY ARABLE LAND, HOLDING NO. 4 (OLD NO. 1290), WARD NO. 15 (OLD NO. 31/29), DIST. NORTH 24 PARAGANAS, UNDER BARANAGAR MUNICIPALITY, FOR R.R. & R.D. DEPARTMENT, GOVT. OF W.B. (BONHOOGLY TENEMENT SCHEME) IN THE CONTINUATION OF OLD BUILDING PERMIT NO. HSPW/372/01, DTD. 12.01.09, & SUBSEQUENTLY SANCTIONED VIDE BUILDING PERMIT NO. PWBS/357/15, DATED 10.12.2014 AND FURTHER SANCTIONED VIDE BUILDING PERMIT NO. PWBS/169/15 DATED 24.10.2016 & PARTIAL COMPLETION CERTIFICATE ISSUED VIDE MEMO NO. HMPW/CC/249/15, DATED 05.01.17 FOR L.I.G. BLOCK A, B, C, D & CLUB COMMUNITY.

ARCHITECTS

**AGRAWAL & AGRAWAL**  
**BARODA & KOLKATA**

SCALE	DATE	DEALT	CHECKED
1:200	1.11.2017	FATMA	KAUSHIK

A-25  
BL-17  
Front Elevation, Sup JJ & KK

A-25 - Sanctioned by the Councilors at  
their meeting held on 15/2/18  
Vide Item No. 5(IV)

Intimation should be given  
to the office before execution



Any deviation or alteration  
requires prior sanction of  
the Municipal Authority

Assistant Engineer  
P.W. Department  
Baranagar Municipality

**SANCTIONED**

অনুমোদিত নক্সা

Chairman  
Baranagar Municipality

ইউ নং বি. ই/সি/সি/বি 116/15  
তারিখ 11.05.18