



FRONT SIDE ELEVATION

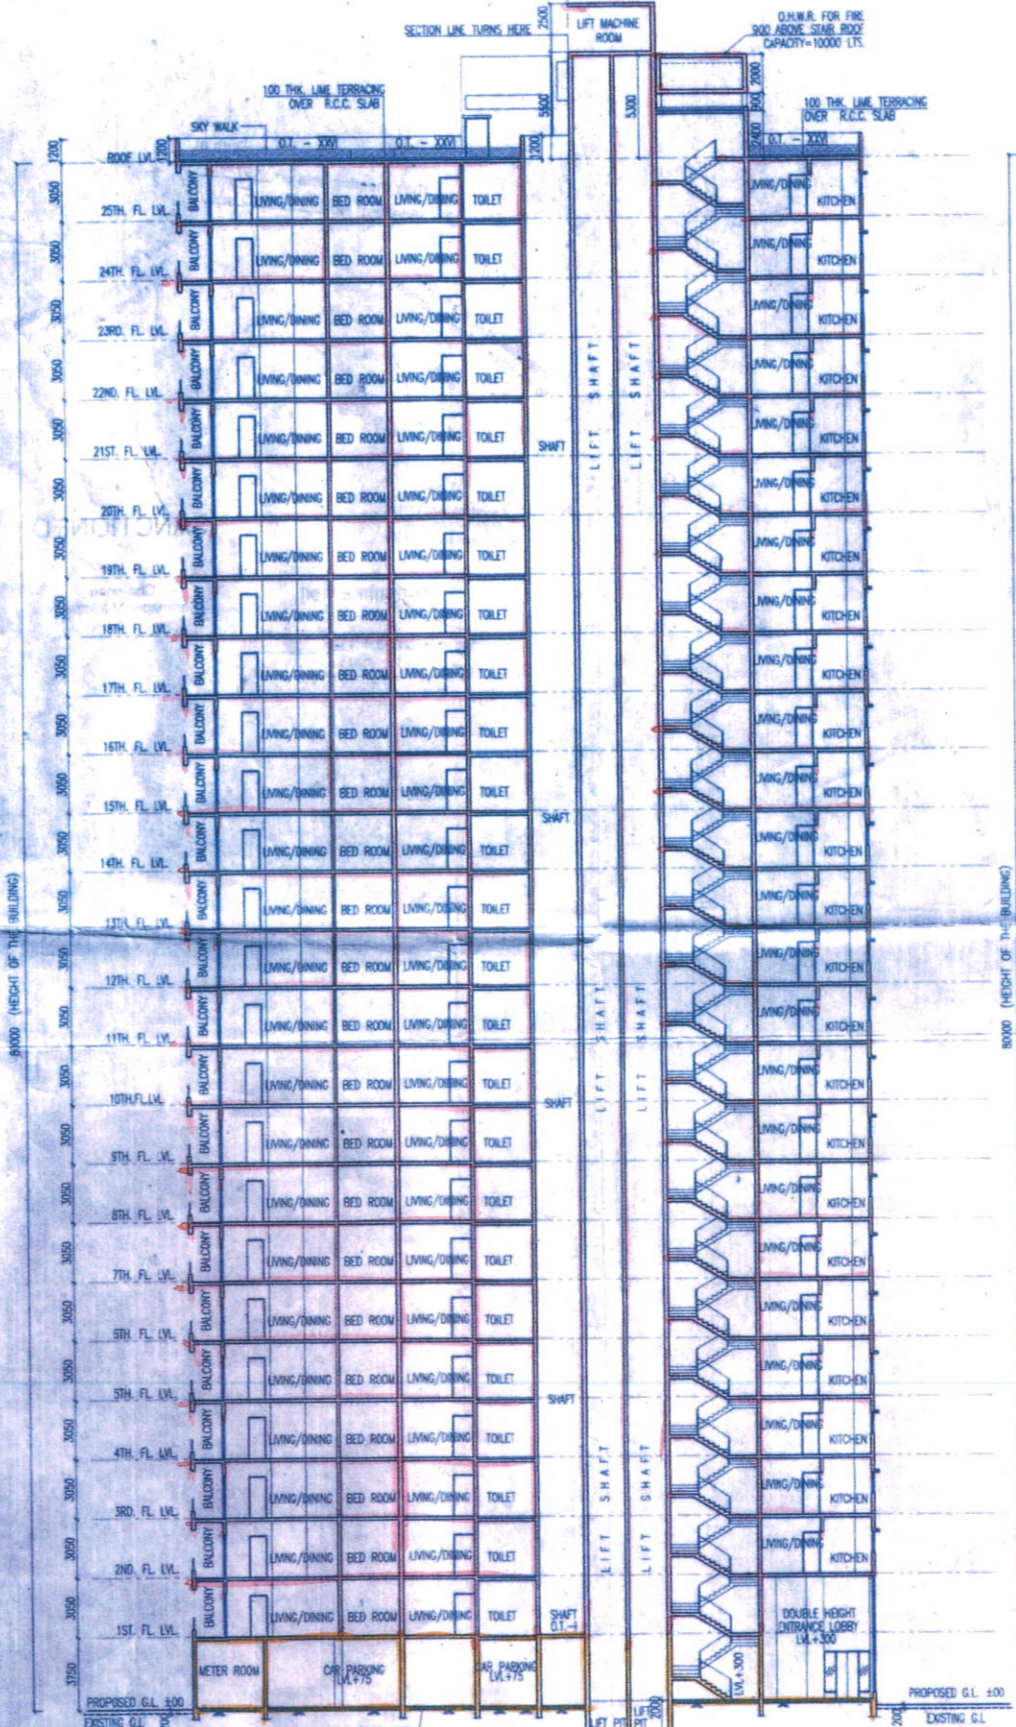

SECTION L-L

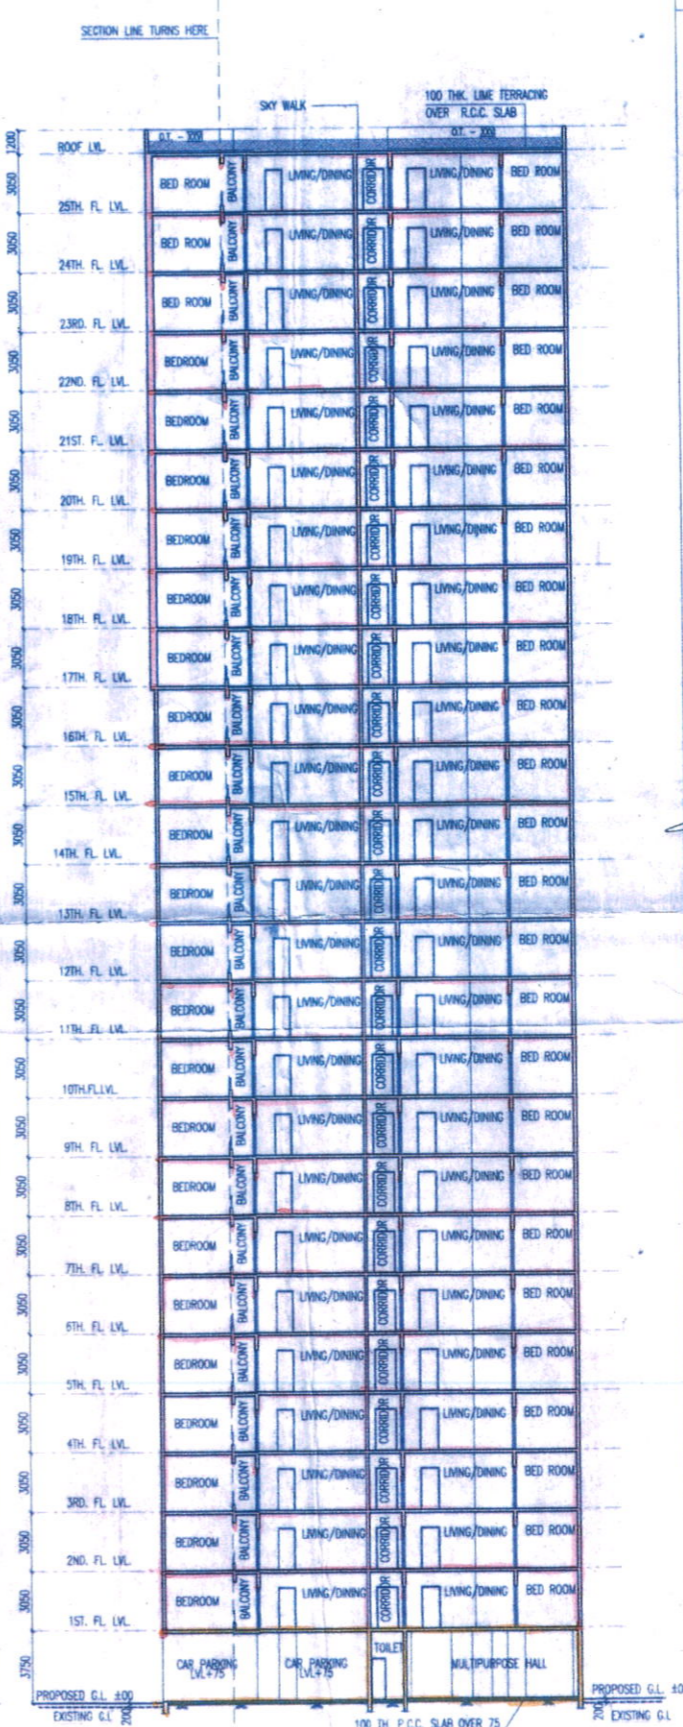

SECTION M-M

CERTIFICATE OF STRUCTURAL STABILITY
 WE HEREBY CERTIFY THAT THE FOUNDATION AND SUPERSTRUCTURE OF THE BUILDING PROPOSED FOR CONSTRUCTION ON PLOT 4 (OLD NO. 1290) WARD NO. 15 (OLD NO. 31/29) HAVE BEEN SO DESIGNED BY ME/US WILL MAKE SUCH FOUNDATION & SUPER STRUCTURE SAFE IN ALL RESPECT INCLUDING THE CONSIDERATION OF BEARING CAPACITY & SETTLEMENT OF SOIL ETC.

JAY PRAKASH BHARAT KUMAR AGRAWAL
 B. Arch., A.I.A.
 Reg. No. CA / 88 / 10088
 ARCHITECT SL. NO. - 32(A)

SIGNATURE OF ARCHITECT

Sanjay Kumar Dubey
SANJAY KUMAR DUBEY
 Structural Engineer, ESE-1/142
 KOLKATA MUNICIPAL CORPORATION

SIGNATURE OF STRUCTURAL ENGG.

Shyamal Kumar Mitra
SHYAMAL KUMAR MITRA, B.E. (G.W.)
 GEO-TECHNICAL ENGINEER
 ENROLLMENT NO. 618R-HCCO/01/0010

SIGN. OF GEO-TECH. ENGG.

B. C. BARMAN, IAS
B. C. BARMAN, IAS
 Commissioner-in-Chief
 Dept. of L. & L. and R. R. & R.
 Govt. of W. B.

SIGNATURE OF OWNER

JAY PRAKASH BHARAT KUMAR AGRAWAL
 B. Arch., A.I.A.
 Reg. No. CA / 88 / 10088
 ARCHITECT SL. NO. - 32(A)

SIGNATURE OF ARCHITECT

Sanjay Kumar Dubey
SANJAY KUMAR DUBEY
 Structural Engineer, ESE-1/142
 KOLKATA MUNICIPAL CORPORATION

SIGNATURE OF STRUCTURAL ENGG.

Shyamal Kumar Mitra
SHYAMAL KUMAR MITRA, B.E. (G.W.)
 GEO-TECHNICAL ENGINEER
 ENROLLMENT NO. 618R-HCCO/01/0010

SIGN. OF GEO-TECH. ENGG.

TITLE :-
 FRONT ELEVATION, SECTION L-L & M-M

PROJECT :-
 REVISED PLAN OF RESIDENTIAL DEVELOPMENT AT PREMISES NO. 361, BONHOOGLY ARABLE LAND, HOLDING NO. 4 (OLD NO. 1290), WARD NO. 15 (OLD NO. 31/29), DIST. NORTH 24 PARAGANAS, UNDER BARANAGAR MUNICIPALITY, FOR R.R. & R.D. DEPARTMENT, GOVT. OF W.B. (BONHOOGLY TENEMENT SCHEME) IN THE CONTINUATION OF OLD BUILDING PERMIT NO. BSPW/372/31, DTD. 12.01.09 & SUBSEQUENTLY SANCTIONED VIDE BUILDING PERMIT NO. PWBS/357/15 DATED 10.12.2014 AND FURTHER SANCTIONED VIDE BUILDING PERMIT NO. PWBS/169/15 DATED 24.10.2016 & PARTIAL COMPLETION CERTIFICATE ISSUED VIDE MEMO NO. BHPW/CC249/15, DATED 05.01.17 FOR L.I.G. BLOCK A.R.C. D & CLUB COMMUNITY.

ARCHITECTS

AGRAWAL & AGRAWAL
 BARODA & KOLKATA

SCALE	DATE	DEALT	CHECKED
1:200	11.2017	FATMA	KAUSHIK

Sanctioned by the Councilors at
their meeting held on 19/2/18
Vide Item No. 5 (iv)

A-31

Information should be given
to the office before execution

Any deviation or alteration
requires prior sanction of
the Municipal Authority



Assistant Engineer
P.W. Department
Baranagar Municipality

SANCTIONED

অনুমোদিত যজ্ঞ

Chairman
Baranagar Municipality

ইঞ্জিনিয়ার/সি.এ.সি. 16/15
তারিখ: 11.05.18

A-31

BL-1L
Front Elevation Scale 2 m 1 m