



GROUND FLOOR PLAN (BLOCK-1F)

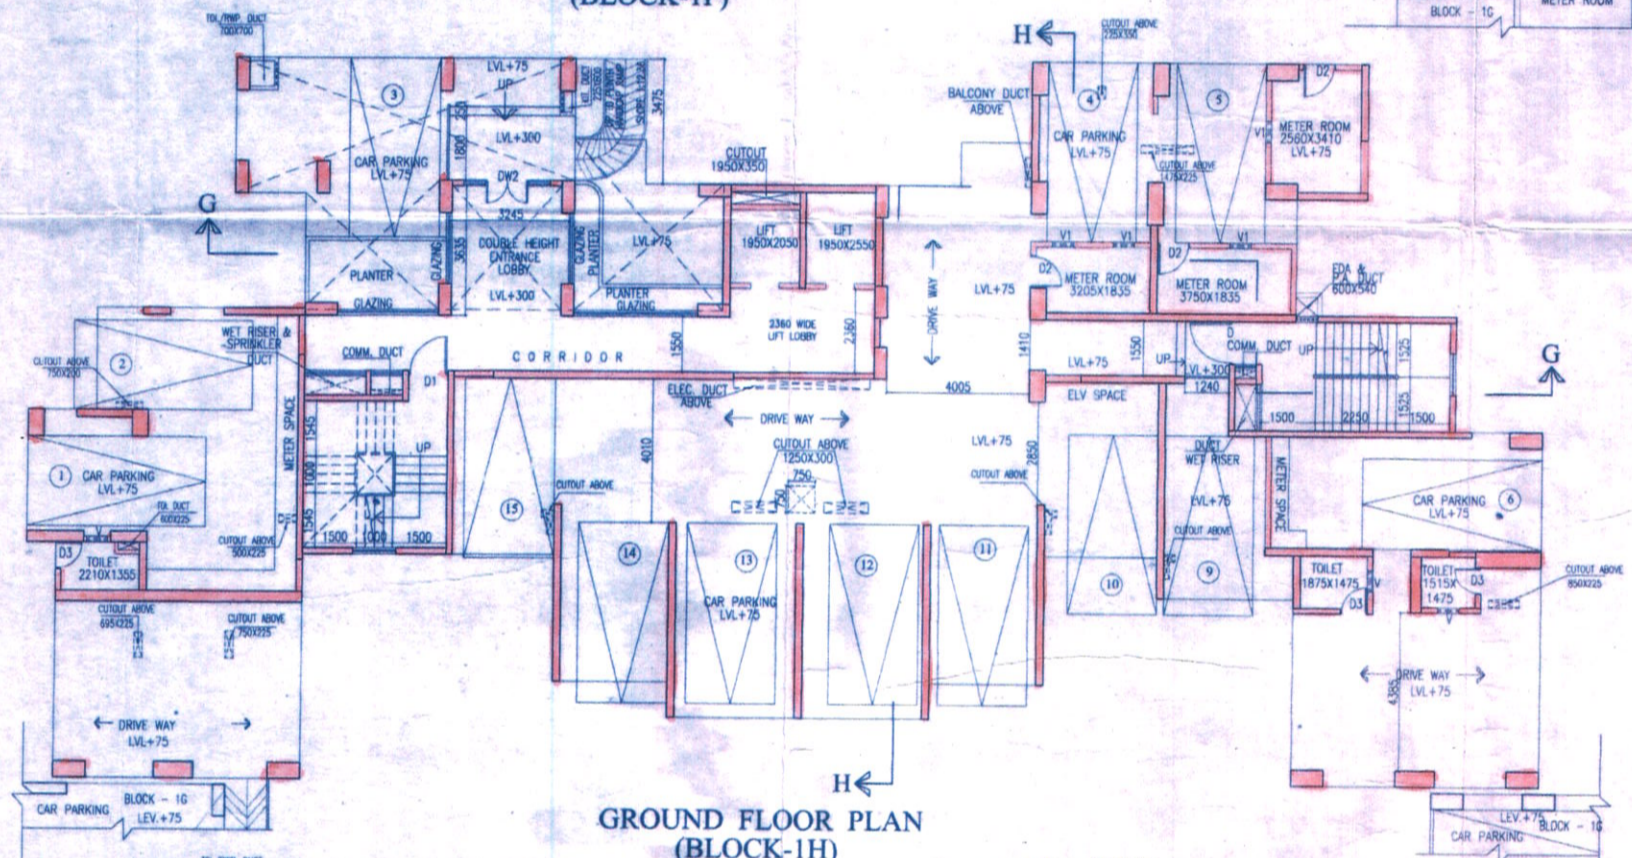

GROUND FLOOR PLAN (BLOCK-1H)

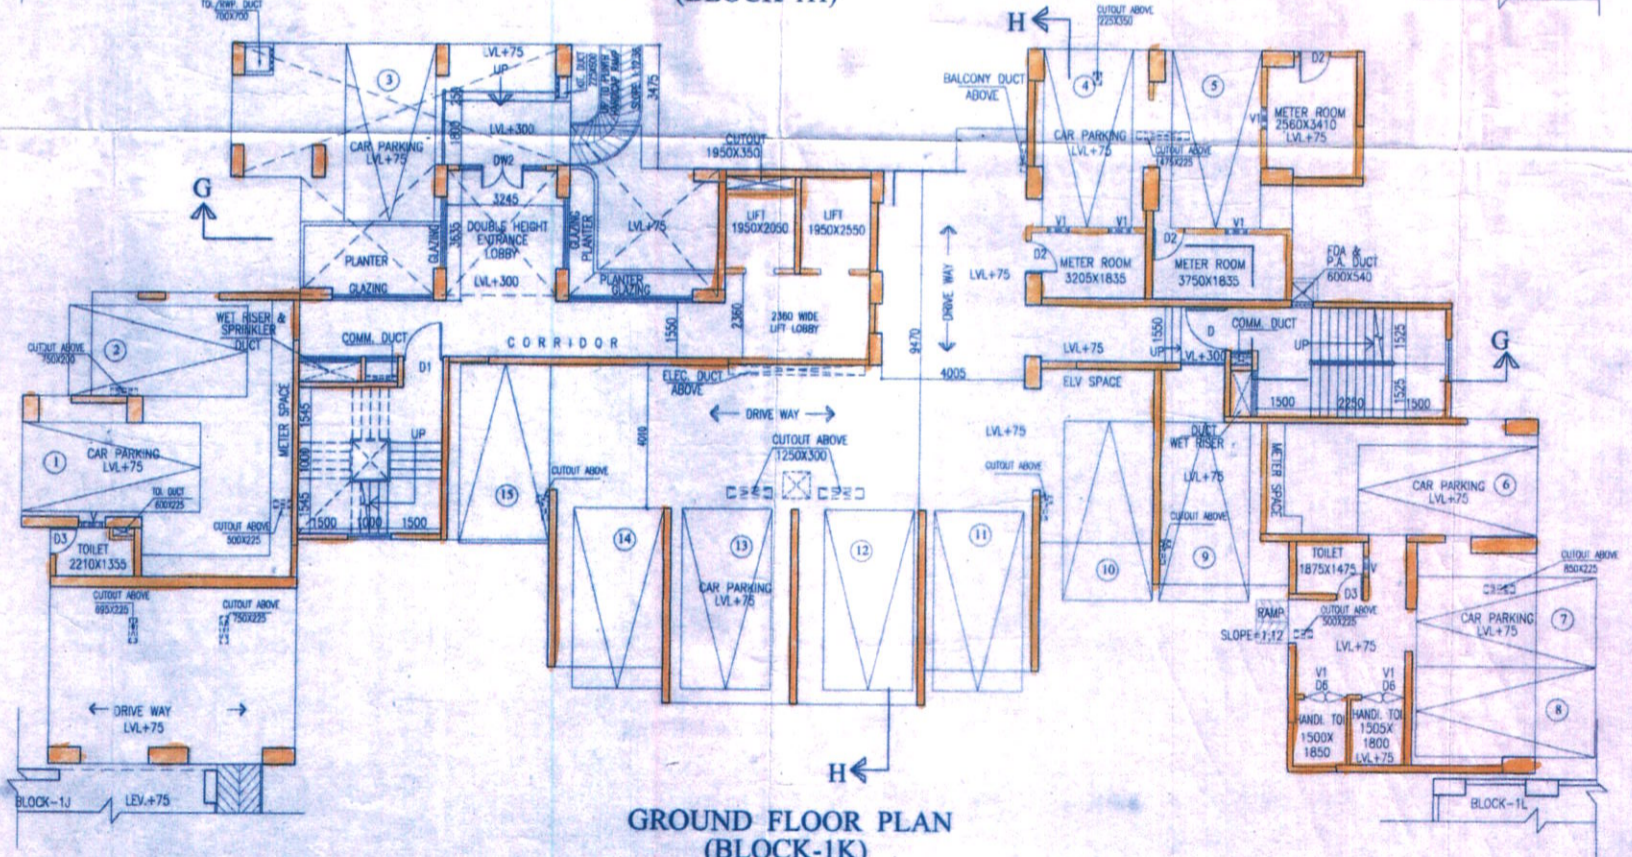

GROUND FLOOR PLAN (BLOCK-1K)

SCHEDULE OF DOORS & WINDOWS			
NO.	SILL	LNTEL	SIZE
D		2150	1200X2150
D1		2150	1100X2150
D2		2150	900X2150
D3		2150	750X2150
D4		2150	1000X2150
D5		2150	600X2150
D6		2150	1500X2150
D7		2150	1200X2150
D8		2450	1800X2450
D9		2450	2400X2450
F.C.D.		2150	1200X2150
F.C.D.1		2150	1100X2150
F.C.D.2		2150	1000X2150
SD		2150	2100X2150
SD1		2150	1800X2150
SD2		2150	1500X2150
SD3		2150	1350X2150
SD4		2150	1200X2150
W1/W1A	350	2150	2100X1800
W2	350	2150	1800X1800
W3	350	2150	850X1800
W4	350	2150	1350X1800
W5	350	2150	1200X1800
W6	1100	2150	1200X1800
W7	1250	2150	600X900
W8	750	2150	2200X1400
W9	750	2150	1800X1400
W10	750	2150	1800X1400
W11	350	2150	1360X1800
W12	1100	2150	900X1050
W13	350	2150	1500X1800
W14	350	2150	1325X1800
CO,CO1,CO2			AS PER ELEVATION

CERTIFICATE OF STRUCTURAL STABILITY
 WE HEREBY CERTIFY THAT THE FOUNDATION AND SUPERSTRUCTURE OF THE BUILDING PROPOSED FOR CONSTRUCTION ON PLOT 4 (OLD NO. 1290) WARD NO. 15 (OLD NO. 31/29) HAVE BEEN SO DESIGNED BY ME/US WILL MAKE SUCH FOUNDATION & SUPER STRUCTURE SAFE IN ALL RESPECT INCLUDING THE CONSIDERATION OF BEARING CAPACITY & SETTLEMENT OF SOIL ETC.

JAY PRAKASH BHARAT KUMAR AGRAWAL
 B. Arch., A.I.I.A.
 Reg. No. CA / 89 / 10098
 ARCHITECT BL. NO. - 32(A)
SIGNATURE OF ARCHITECT

SANJAY KUMAR DUBEY
 Structural Engineer, ESE-9142
 KOLKATA MUNICIPAL CORPORATION
SIGNATURE OF STRUCTURAL ENGG.

BHAYRAM KUMAR MITTA, M. Engg.
 GEO-TECHNICAL ENGINEER
 ENROLLMENT NO. 6108-1100019/2010
SIGN OF GEO-TECH. ENGG.

B. C. BARMAN, IAS
 Commissioner-in-Chief
 Deptt. of S.L.R. and R.R. & R.
 District of W.B.
SIGNATURE OF OWNER

JAY PRAKASH BHARAT KUMAR AGRAWAL
 B. Arch., A.I.I.A.
 Reg. No. CA / 89 / 10098
 ARCHITECT BL. NO. - 32(A)
SIGNATURE OF ARCHITECT

SANJAY KUMAR DUBEY
 Structural Engineer, ESE-9142
 KOLKATA MUNICIPAL CORPORATION
SIGNATURE OF STRUCTURAL ENGG.

BHAYRAM KUMAR MITTA, M. Engg.
 GEO-TECHNICAL ENGINEER
 ENROLLMENT NO. 6108-1100019/2010
SIGN OF GEO-TECH. ENGG.

TITLE :-
GROUND FLOOR (BLOCK 1H, 1K, 1F)
PROJECT :-
 REVISED PLAN OF RESIDENTIAL DEVELOPMENT AT PREMISES NO. 661, BONHOOGLY ARABLE LAND, HOLDING NO. 4 (OLD NO. 1290), WARD NO. 15 (OLD NO. 31/29), DIST. NORTH 24 PARAGANAS, UNDER BARANAGAR MUNICIPALITY, FOR R.R. & R.DEPARTMENT, GOVT. OF W.B. (BONHOOGLY TENEMENT SCHEME) IN THE CONTINUATION OF OLD BUILDING PERMIT NO. BSPW/372/01, DTD. 12.01.09 & SUBSEQUENTLY SANCTIONED VIDE BUILDING PERMIT NO. PWBS/357/15, DATED 10.12.2014 AND FURTHER SANCTIONED VIDE BUILDING PERMIT NO. PWBS/160/15 DATED 24.10.2016 & PARTIAL COMPLETION CERTIFICATE ISSUED VIDE MEMO NO. BMPW/C/248/15, DATED 05.07.17 FOR L.G. BLOCK A,B,C,D & CLUB COMMUNITY.

ARCHITECTS

AGRAWAL & AGRAWAL			
BARODA & KOLKATA			
SCALE	DATE	DEALT	CHECKED
1:100	1.11.2017	DIPTA	KAUSHIK

A-17

Sanctioned by the Councilors at
their meeting held on 19/12/18
Vide Item No. 5(IV)

Information should be given
to the office before execution

Any deviation or alteration
requires prior sanction of
the Municipal Authority



Assistant Engineer
P.W. Department
Baranagar Municipality

SANCTIONED

Chairman
Baranagar Municipality

অনুমোদিত নম্বা

ইস্যু নং বি. ডব্লিউ/আই.বি. 116/15
তারিখ 11.05.18