




SITE PLAN
SCALE - 1:600

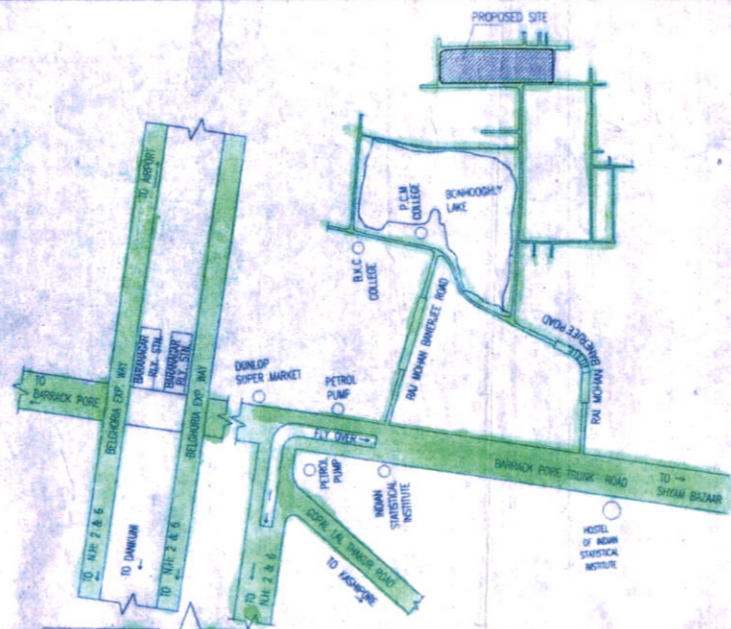

LOCATION PLAN
SCALE - 1:4000

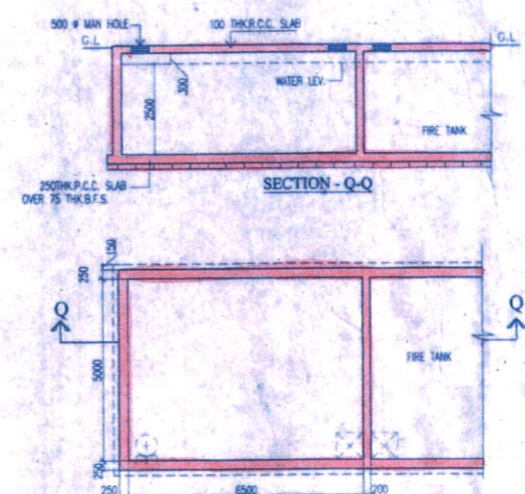

PLAN OF U.G. WATER RESERVOIR FOR DOMESTIC
CAPACITY - 28,000 GALS
SCALE - 1:100

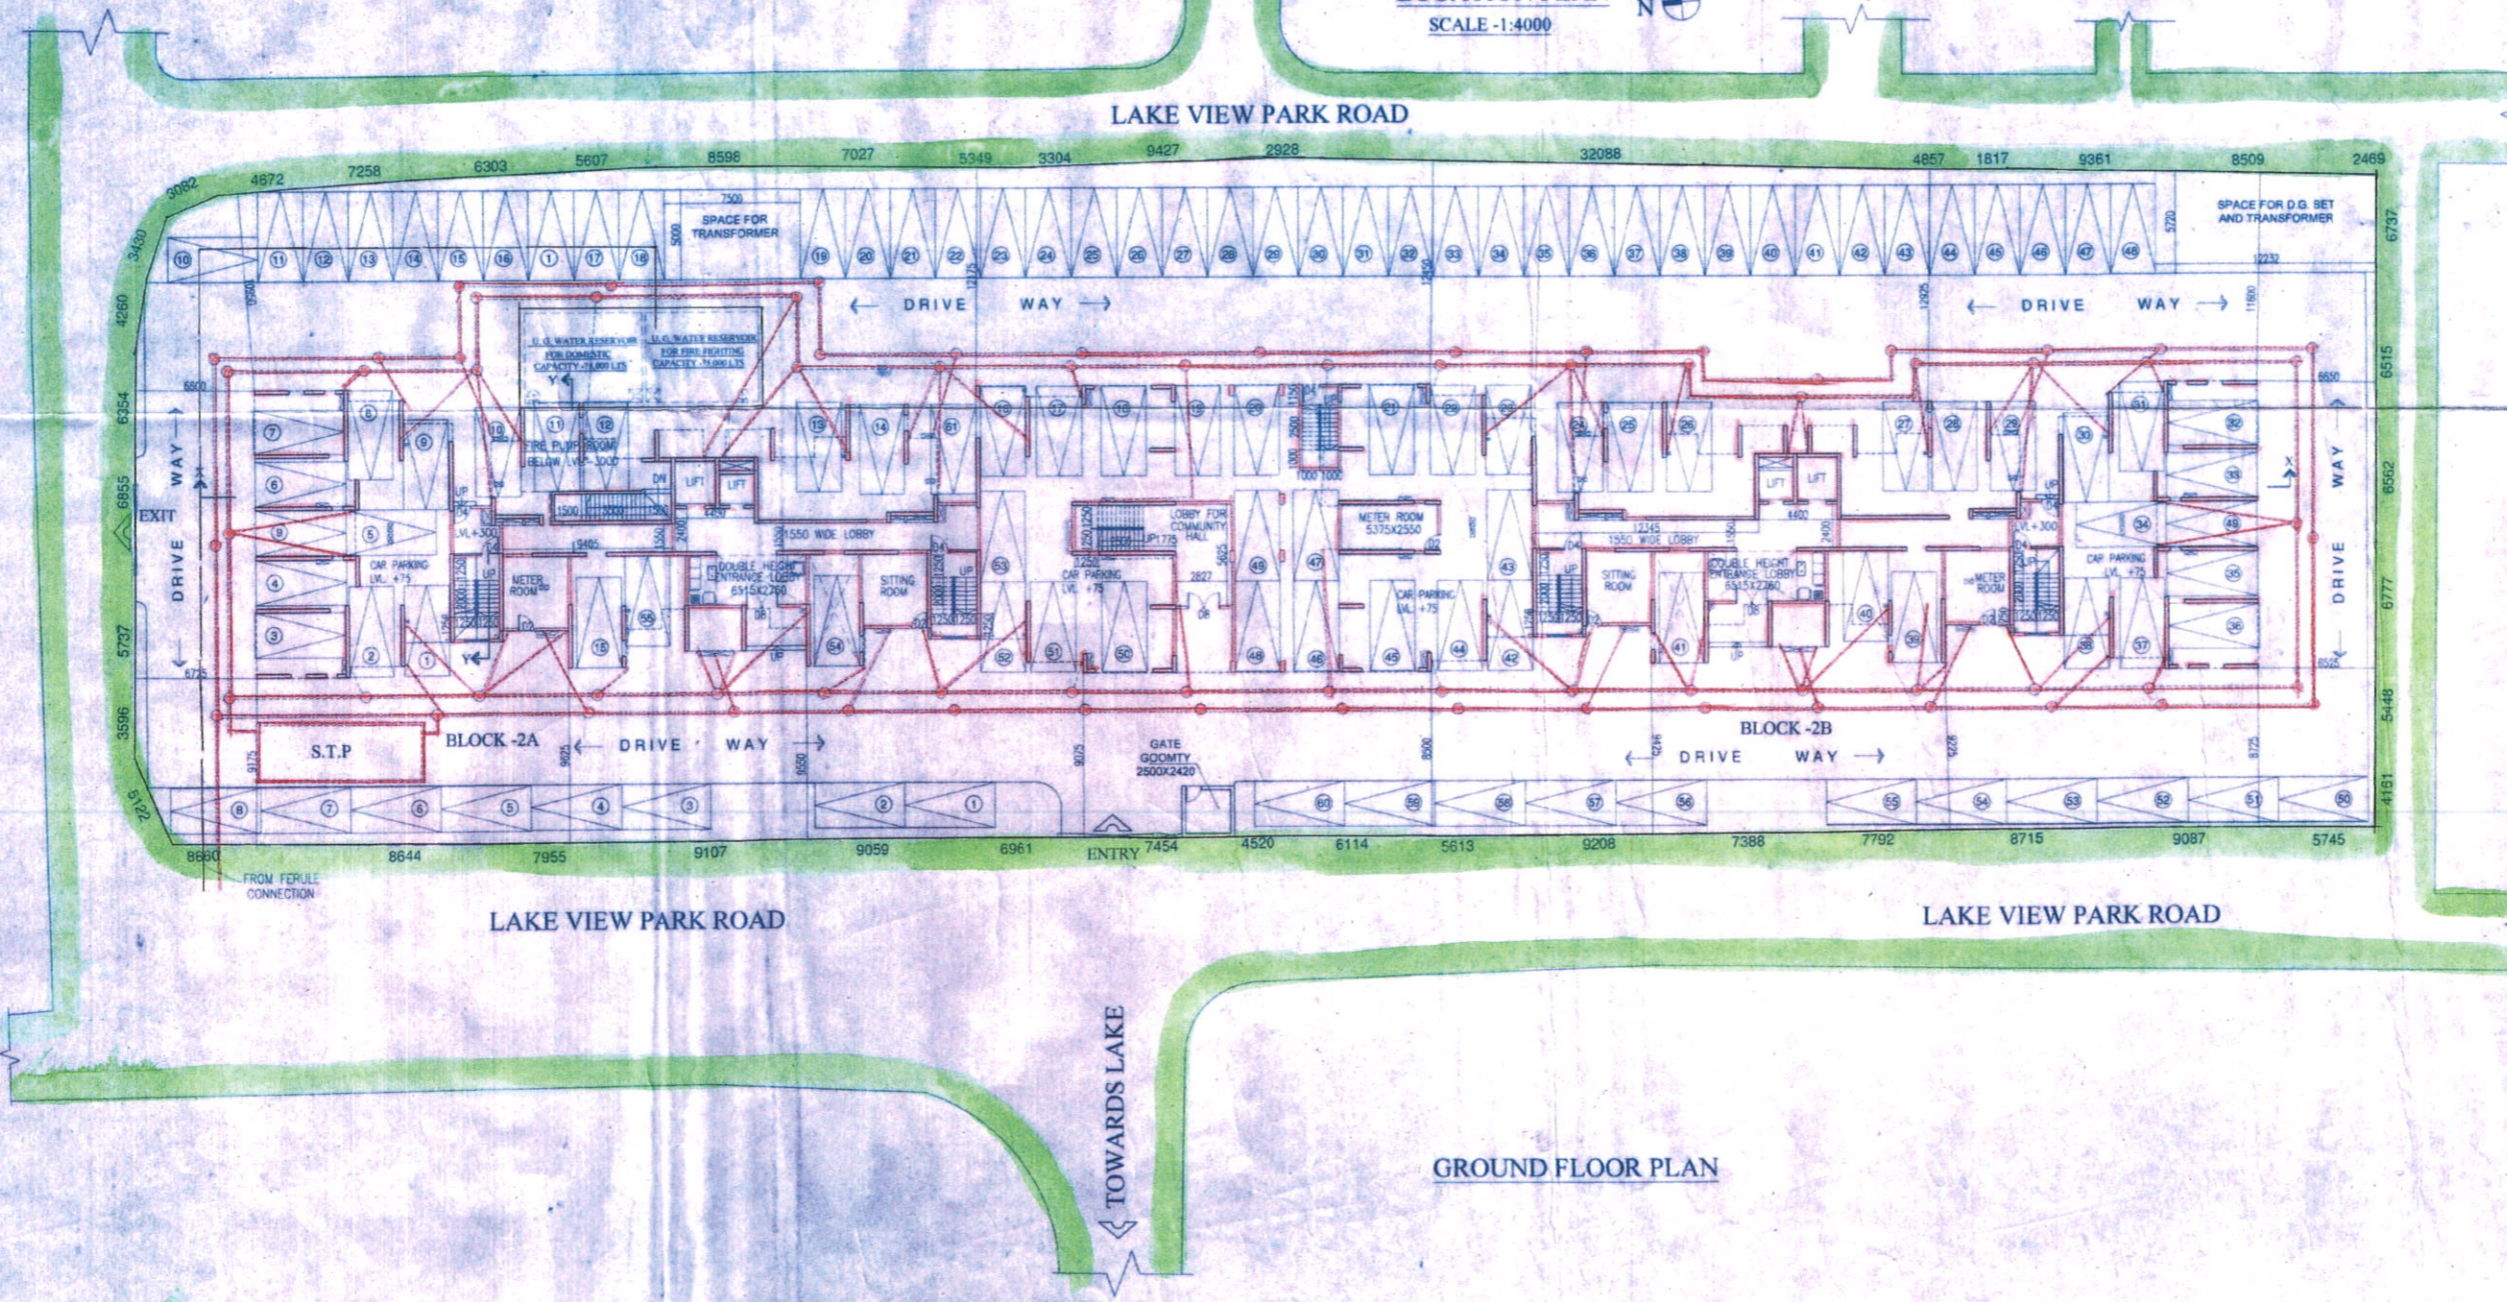

GROUND FLOOR PLAN

CERTIFICATE OF STRUCTURAL STABILITY

WE HEREBY CERTIFY THAT THE FOUNDATION AND SUPERSTRUCTURE OF THE BUILDING PROPOSED FOR CONSTRUCTION ON PLOT 4 (OLD NO. 1290) WARD NO. 15 (OLD NO. 31/29) HAVE BEEN SO DESIGNED BY ME/US WILL MAKE SUCH FOUNDATION & SUPER STRUCTURE SAFE IN ALL RESPECT INCLUDING THE CONSIDERATION OF BEARING CAPACITY & SETTLEMENT OF SOIL ETC.

JAY PRAKASH BHARAT KUMAR AGRAWAL
B. Arch., A.I.I.A.
Reg. No. CA / 66 / 10098
ARCHITECT SL. NO. - 32(A)

SIGNATURE OF ARCHITECT

SANJAY KUMAR DUBEY
Structural Engineer, ESE-1/142
KOLKATA MUNICIPAL CORPORATION

SIGNATURE OF STRUCTURAL ENGG.

BHAYAMAL KUMAR MITRA, B.E. (CIVIL)
GEO-TECHNICAL ENGINEER
ENROLLMENT NO. G1ER-16002/2010/10319

SIGN OF GEO-TECH. ENGG.

B. C. BARMAN, IAS
Commissioner-in-Charge
Dept. of L & R. and R. R. & R.
Govt. of W. B.

SIGNATURE OF OWNER

JAY PRAKASH BHARAT KUMAR AGRAWAL
B. Arch., A.I.I.A.
Reg. No. CA/66/10098
ARCHITECT SL. NO. - 32(A)

SIGNATURE OF ARCHITECT

SANJAY KUMAR DUBEY
Structural Engineer, ESE-1/142
KOLKATA MUNICIPAL CORPORATION

SIGNATURE OF STRUCTURAL ENGG.

BHAYAMAL KUMAR MITRA, B.E. (CIVIL)
GEO-TECHNICAL ENGINEER
ENROLLMENT NO. G1ER-16002/2010/10319

SIGN OF GEO-TECH. ENGG.

TITLE - GROUND FLOOR PLAN, SITE PLAN, LOCATION PLAN & DETAIL OF U. G. WATER
PLOT-B (BLOCK-2A & BLOCK-2B)

PROJECT - REVISED PLAN OF RESIDENTIAL DEVELOPMENT AT PREMISES NO. 561, BONHOOGLY ARABLE LAND, HOLDING NO. 4 (OLD NO. 1290), WARD NO. 15 (OLD NO. 31/29), DIST. NORTH 24 PARAGANAS, UNDER BARANAGAR MUNICIPALITY, FOR R.R. & R. DEPARTMENT, GOVT. OF W.B. (BONHOOGLY TENEMENT SCHEME) IN THE CONTINUATION OF OLD BUILDING PERMIT NO. BSPW/372/31, DTD. 12.01.09, & SUBSEQUENTLY SANCTIONED VIDE BUILDING PERMIT NO. PWBS/357/15, DATED 10.12.2014 AND FURTHER SANCTIONED VIDE BUILDING PERMIT NO. PWBS/160/15 DATED 24.10.2016 & PARTIAL COMPLETION CERTIFICATE ISSUED VIDE MEMO NO. BMPWCC/249/15, DATED 05.01.17 FOR L.I.G. BLOCK A,B,C, D & CLUB COMMUNITY.

ARCHITECTS

AGRAWAL & AGRAWAL
BARODA & KOLKATA

SCALE	DATE	DEALT	CHECKED
1:200	1.11.2017	ANSHU	SUPRIYA

Sanctioned by the Councilors at
their meeting held on 19/2/18
Vide Item No. 5(iv)

Information should be given
to the office before execution

Any deviation or alteration
requires prior sanction of
the Municipal Authority



For
Assistant Engineer
P.W. Department
Baranagar Municipality

SANCTIONED

[Signature]
Chairman
Baranagar Municipality

अनुमोदित मज्जा

इस म. नि. करण/म. नि. 11/6/18
तारीख 11.05.18

A-46
Plot-B
BL-20, 2B
G+1 Plan, JHO Plan, Locata. Plan 2 Dist. of UG1