


FIRST FLOOR PLAN

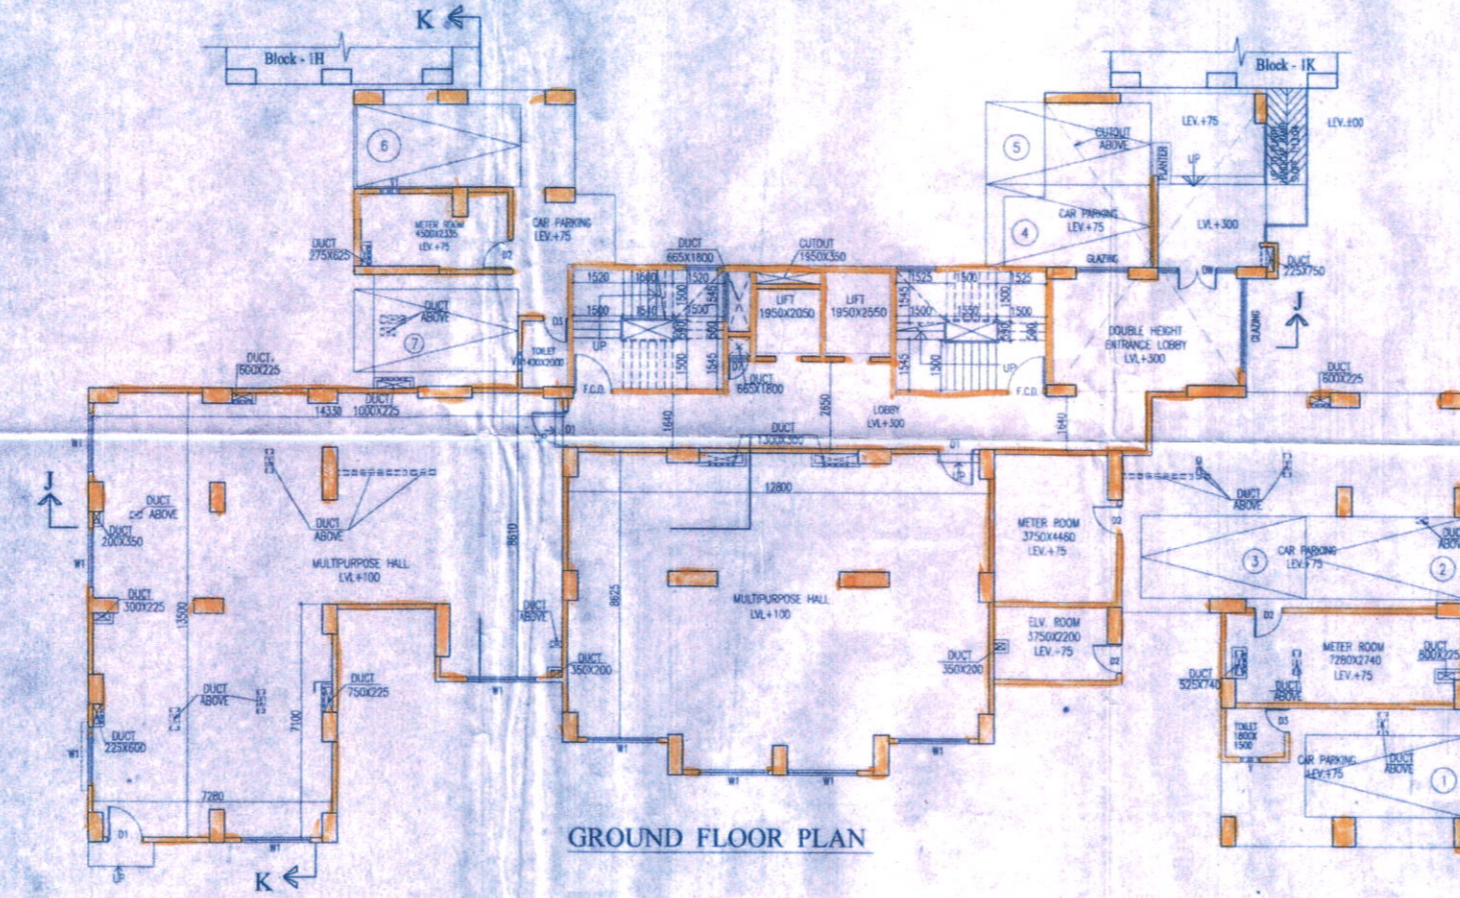

GROUND FLOOR PLAN

SCHEDULE OF DOORS & WINDOWS

NO.	SILL	INSTR.	SIZE
D			2150
D1			2150
D2			2150
60 FI 21st FI Plan




Sanctioned by the Councilors at  
their meeting held on 19/2/18  
Vide Item No. 5(14)

Information should be given  
to the office before sanction

Any deviation or alteration  
requires prior sanction of  
the Municipal Authority

XOR  
Assistant Engineer  
P.W. Department  
Baranagar Municipality



অনুমোদিত নকশা  
ইন্স. নং পি. ডব্লিউ/সি.ডি. 16/15  
তারিখ 11.05.18

**SANCTIONED**  
Chairman  
Baranagar Municipality