





BASEMENT PLAN
SCALE-1:100

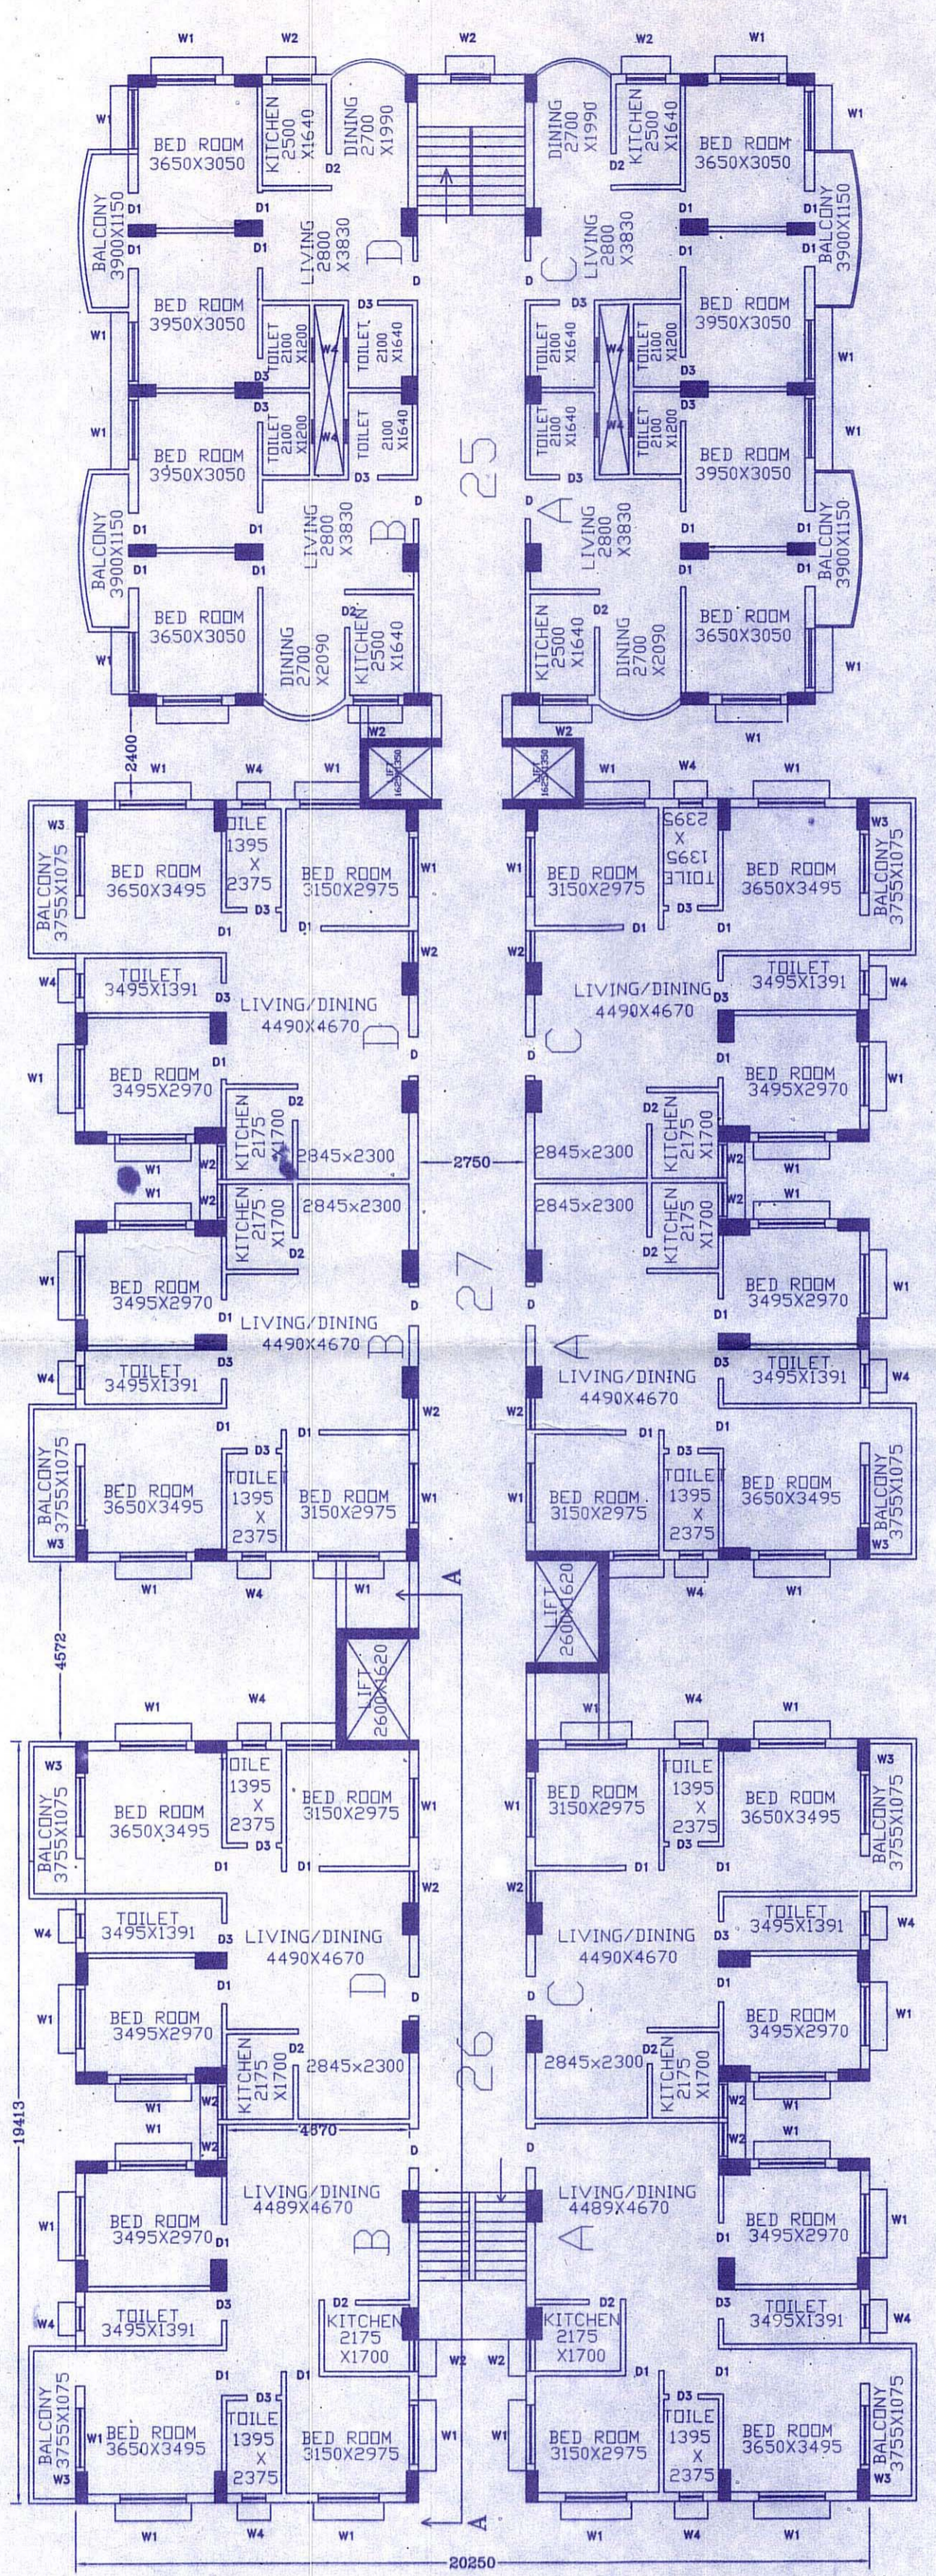

FIRST FLOOR PLAN
SCALE-1:100

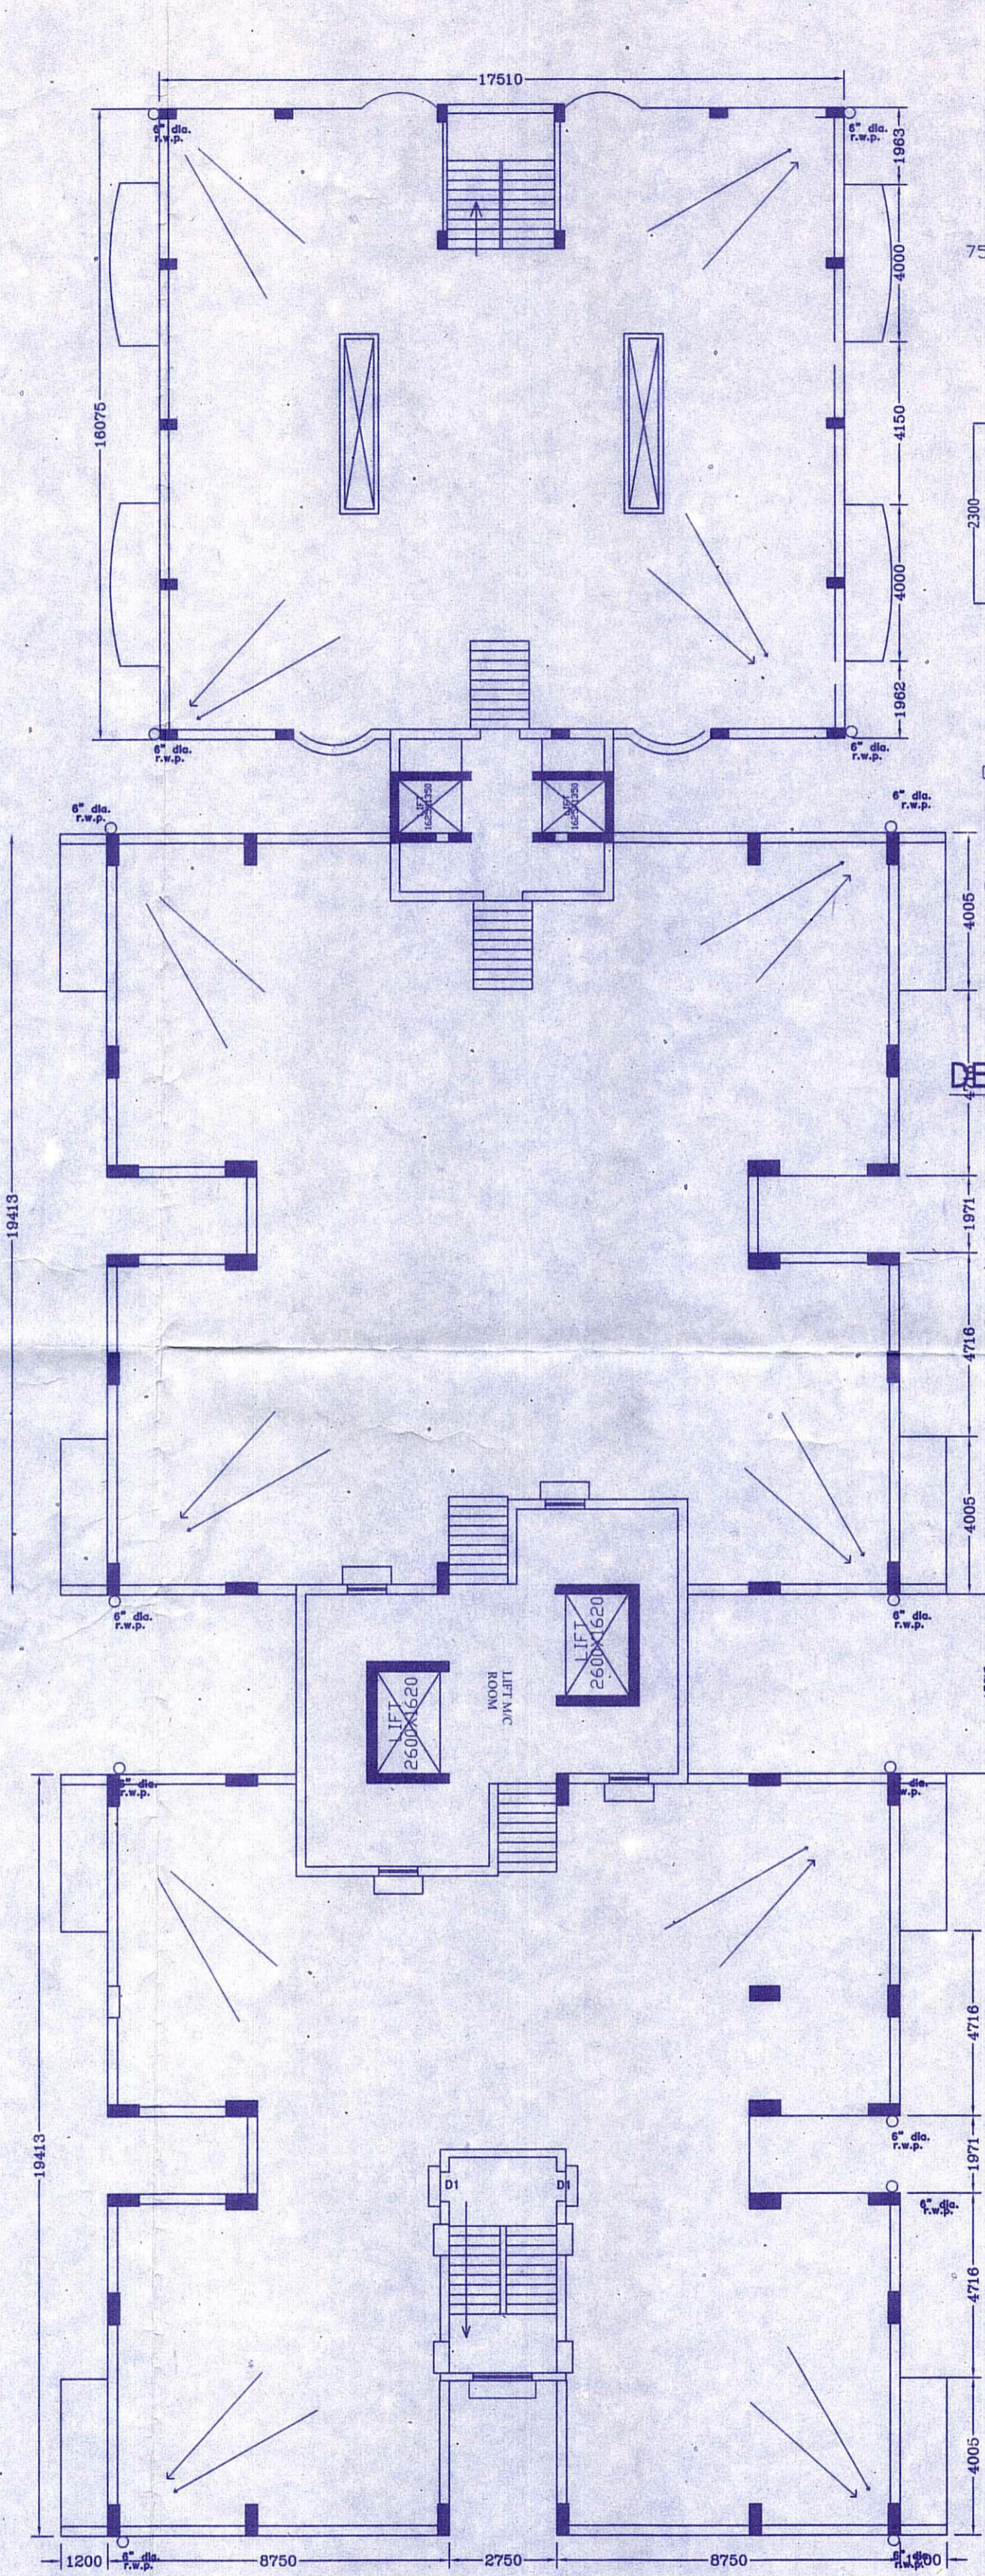

ROOF PLAN
SCALE-1:100

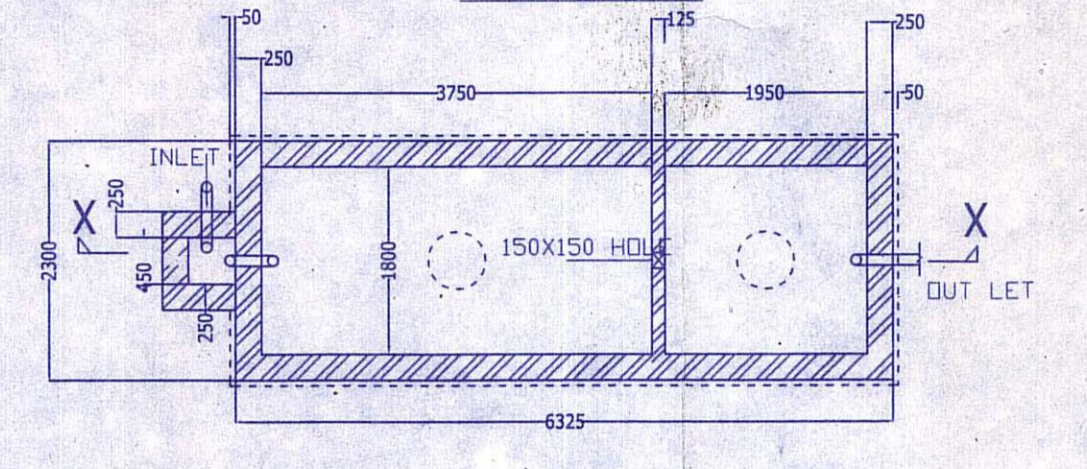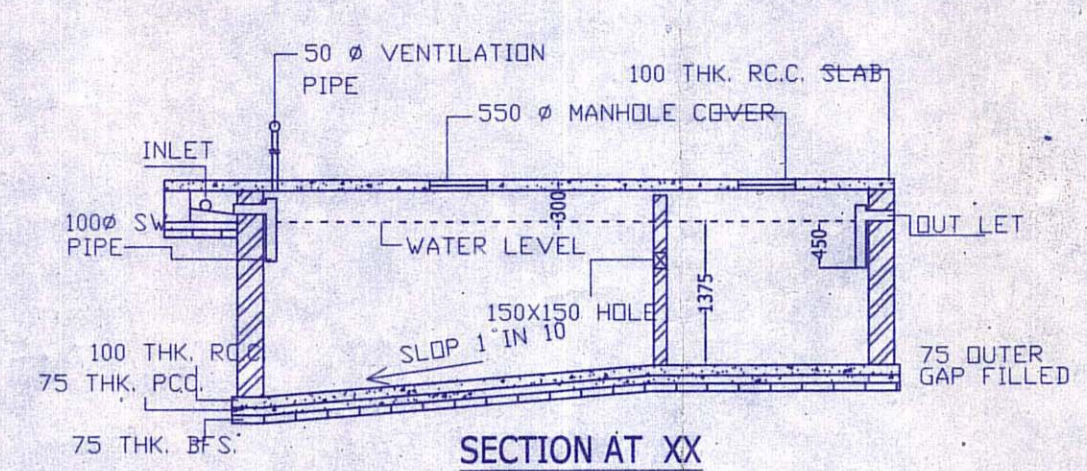

DETAILS OF SEPTIC TANK & SOAK PIT (100 USERS)
SCALE:-1:50

NOTES
 • ALL DIMENSIONS ARE IN MILLIMETER.
 • WRITTEN DIMENSIONS MUST BE FOLLOWED OWNERS.

- SPECIFICATIONS**
1. ALL EXTERNAL WALLS 250TH. & INTERNAL WALLS 125 THK. UNLESS OTHERWISE MENTIONED.
 2. EXTERNAL PLASTER IS 25TH.& INTERNAL PLASTER IS 12MM. TH.WITH 1:4 MORTAR.
 3. ALL CONC. GRADE IS M20 (1:1.5:3), AND GRADE OF STEEL FE-500
 4. 250 THK. BRICK WORK IN 1:6 MORTAR
 5. 125 THK. THK. BRICK WORK IN 1:4 MORTAR
 6. 150 WIDE SURFACE DRAIN SHOULD BE PROVIDED ALL ROUND THE BUILDING.
 7. 25% OF THE BUILDING TO BE CONSTRUCTED USING FLY-ASH BRICKS

DOORS AND WINDOWS SCHEDULE

TYPE	WIDTH	HEIGHT	REMARKS
D	1000	2100	PANNEL DOOR
D1	900	2100	FLUSH DOOR
D2	800	2100	FLUSH DOOR
D3	750	2100	P.V.C DOOR
W1	1500	1200	GRILLED GLAZED WINDOW
W2	800	1000	DO
W3	1200	1800	DO
W4	600	600	DO

AREA STATEMENT

PLOT AREA - 198 DECIMAL
 GROUND FLOOR AREA- 1260 SQ.M./13557 SQ.FT.
 1ST FLOOR TO 13TH FLOOR (TYPICAL)
 - 1128.77 SQ.M. / 12145 SQ.FT.
 (EACH FLOOR)
 TOTAL FLOOR AREA-13557+(12145X13)=171442 SQ.FT.

TITLE

PROPOSED (G+13) FOURTEEN STORED BUILDING

GROUND FOR PARKING 13557 SQ.FT
 1ST FLOOR TO 13TH FLOOR FOR RESIDENCIAL
 UNDER GOPALPUR PANCHAYET,
 OVER MOUZA-BAMUNARA
 J.L.NO.-58
 R.S. PLOT NO.- 841,842/5006,853
 L.R. PLOT NO.- 627, 640, 641,
 P.S. -KANKSA,
 DIST.- BURDWAN,
 BUILDING NO.-25,26,27

APPROVED
Pradhan
 Pradhan

Gopalpur Gram Panchayet
 Gopalpur, Durgapur-713212

SIGNATURE OF ARCHITECT
Vijaya Singh Mazumder
 VIJAYA SINGH MAZUMDER
 Consulting Architect
 DMC Registered [DMC/BPD/60]
 9332802168, 9476428106

SIGNATURE OF PRADHAN
Pradhan
 Pradhan

TAP/2011/BIPPL
 DREV.NO SHEET.NO
 1

APPROVED
Pradhan
 Pradhan
 Gopalpur Gram Panchayet
 Gopalpur, Durgapur-713212