
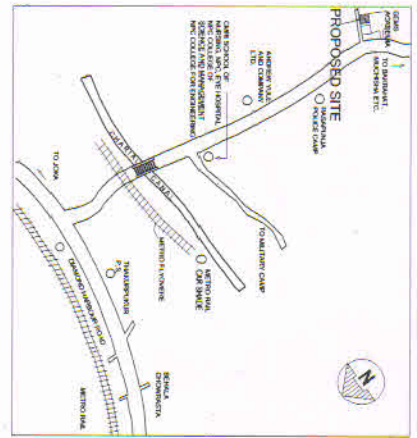


PROPOSED SITE PLAN OF MULTI STORED RESIDENTIAL BUILDING AT MOUZA-NAOABAD, J.L. NO- 19, L.R. DAG NO.436(P),438(P),440(P),P.S.- BISHNUPUR, P.O.-RASAPUNJA, UNDER RASAPUNJA GRAM PANCHAYAT SAMITI, DIST-SOUTH 24 PARGANAS, WEST BENGAL.

N- 22.427  
E- 88.273

N- 22.427  
E- 88.274

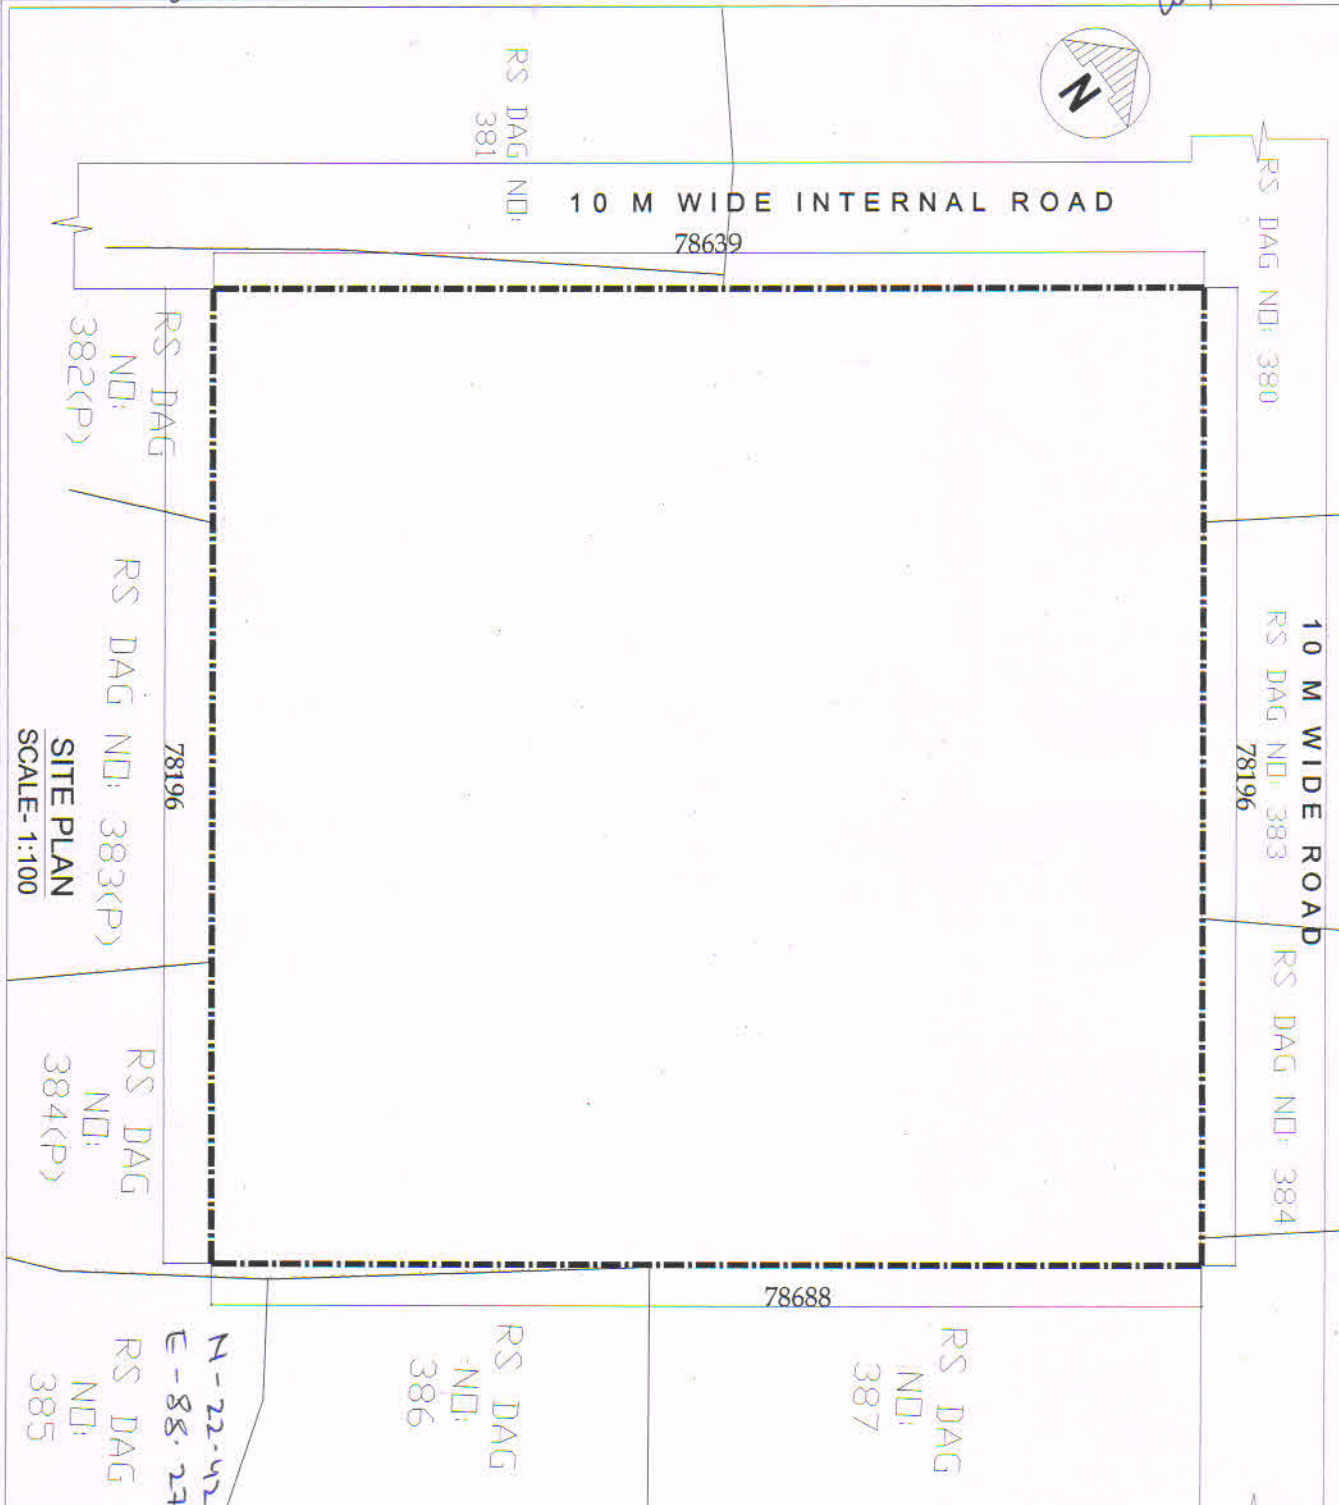

LOCATION PLAN

SITE PLAN  
SCALE- 1:100

PROJECT NAME : ZIRCON (GEMS CITY)

**Bhupria Construction Pvt. Ltd.**

SIGNATURE OF THE AUTHORIZED SIGNATORY (S)

TITLE: BOUNDARY PLAN & KEY PLAN OF ZIRCON

*[Signature]*  
Director