

DOOR SCHEDULE			
MRK.	WIDTH	LINTEL HEIGHT	LOCATION
D1	750	2100	TOILET/KITCHEN
D2	800	2100	ROOMS
D3	900	2100	ROOMS
D4	1000	2100	ROOMS
D5	1050	2100	ENTRY
D6	1200	2100	MAIN ENTRY
FCD	1000	2100	STAIR FIRE DOOR

WINDOW SCHEDULE				
MRK.	WIDTH	LINTEL HEIGHT	SILL HEIGHT	LOCATION
W1	600	2100	1300	TOILET
W2	800	2100	900	ROOMS
W3	1000	2100	900	ROOMS
W4	1200	2100	900	ROOMS
W5	1500	2100	900	STAIR
W6	1800	2100	900	ROOMS

**PROJECT-**  
 PROPOSED G + 4 STORIED RESIDENTIAL BUILDING OF SUBRATA NAYOK, NAJRUL ISLAM, SARJANA KHATUN, KABIRUL ISLAM, SEKH SAHINUL ISLAM & REBINA BIBI AT L.R. DAG NO.- 2636 & 2640, L.R.KH. NO.- 2174, 2231,3015,3016,3017,3018 & 3119, J.L.NO.- 58, MOUZA - ATLA RAMPURHAT, DIST - BIRBHUM.

**TITLE**  
 TYPICAL FLOOR PLAN OF BLOCK H & J  
 ROOF PLAN OF BLOCK H & J  
 SECTIONAL DETAILS OF BLOCK H & J

DRG. NO.	RAD/140/CORP/ARCH/02		
SCALE	1:100	DRAWN BY	SUSHOVAN
DATE	30.11.2019	CHKD BY	GOBINDA
JOB NO.	RAD/140	APVD BY	SAYANTAN
DESIGNED BY	RADIANT		
ISSUE STATUS	CORPORATION		

1. ALL EXTERNAL WALLS ARE 200THK. BRICK AND ALL INTERNAL WALLS ARE 125THK BRICK.
2. ALL DIMENSIONS ARE IN MM.

**DECLARATION OF STRUCTURAL ENGINEER**  
 THE STRUCTURAL DESIGNS AND DRAWINGS OF BOTH FOUNDATION AND SUPERSTRUCTURE OF THE BUILDING HAS BEEN MADE BY ME CONSIDERING ALL POSSIBLE LOADS INCLUDING THE SEISMIC LOAD AS PER NATIONAL BUILDING CODE OF INDIA AND CERTIFY THAT IT IS SAFE AND STABLE IN ALL RESPECTS.



GOKA CHAND MANDAL  
BE, CE, ME (Structural), FIV, FIE  
ESE - 99/1  
LBS-1368/1

SIGNATURE OF STRUCTURAL ENGINEER

DECLARATION OF OWNER & ARCHITECT

I CERTIFY THAT THE BUILDING PLAN HAS BEEN DRAWN UP AS PER PROVISION OF W.B MUNICIPAL (BUILDING) RULE 2011 AS AMENDED FROM TIME TO TIME AND AS PER THE SITE CONDITION WHEREIN THE PLOT IS BOUNDED BY BOUNDARY WALLS AND PILLARS AND IT CONFIRMS WITH THE PLAN. IT IS A BUILDABLE SITE AND NOT A TANK OR FILLED UP TANK.

*Sayantra Ghosh*

SIGNATURE OF ARCHITECT

*Subrata Nayak*

SIGNATURE OF OWNER

ARCHITECT

**RADIANT**



CA-193, SECTOR-1, SALT LAKE,  
KOLKATA - 700064

THIS DRAWING IS A PRIVATE AND CONFIDENTIAL DOCUMENT AND IT MUST NOT TO BE COPIED OR LENT WITHOUT THE CONCENT OF M/S RADIANT


FOR OFFICE USE ONLY:

Sheet No.  
**Birbhum Zilla Parishad**

- 1) Structure stability lies upon the owner risk as per certificate of the Structural Engineer.
- 2) If necessary clearance for fire, environmental & approach road must be obtained from the appropriate authority.

*May be vetted*  
*[Signature]*  
Assistant Engineer  
Birbhum Zilla Parishad

Vetted  
*[Signature]*  
District Engineer  
Birbhum Zilla Parishad

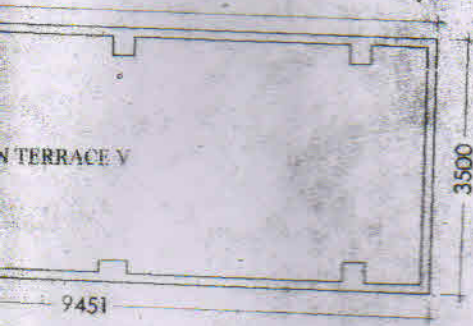



GOKA CHAND MANDAL  
BE, CE, ME(Structural), FIV, FIE  
ESE - 99/1  
LBS-1368/1

SIGNATURE OF STRUCTURAL ENGINEER

DECLARATION OF OWNER & ARCHITECT

I CERTIFY THAT THE BUILDING PLAN HAS BEEN DRAWN UP AS PER PROVISION OF W.B MUNICIPAL (BUILDING) RULE 2011 AS AMENDED FROM TIME TO TIME AND AS PER THE SITE CONDITION WHEREIN THE PLOT IS BOUNDED BY BOUNDARY WALLS AND PILLARS AND IT CONFIRMS WITH THE PLAN. IT IS A BUILDABLE SITE AND NOT A TANK OR FILLED UP TANK.

*Sayantra Ghosh*

SIGNATURE OF ARCHITECT

*Subrata Nayak*

SIGNATURE OF OWNER

ARCHITECT

**RADIANT**



CA-193, SECTOR-1, SALT LAKE,  
KOLKATA - 700064

THIS DRAWING IS A PRIVATE AND CONFIDENTIAL DOCUMENT AND IT MUST NOT TO BE COPIED OR LENT WITHOUT THE CONCENT OF M/S RADIANT


FOR OFFICE USE ONLY:

Sheet No.  
**Birbhum Zilla Parishad**



- 1) Structure stability lies upon the owner risk as per certificate of the Structural Engineer.
- 2) If necessary clearance for fire, environmental & approach road must be obtained from the appropriate authority.

Maybe vetted  
*[Signature]*  
Assistant Engineer  
Birbhum Zilla Parishad


Vetted  
*[Signature]*  
District Engineer  
Birbhum Zilla Parishad

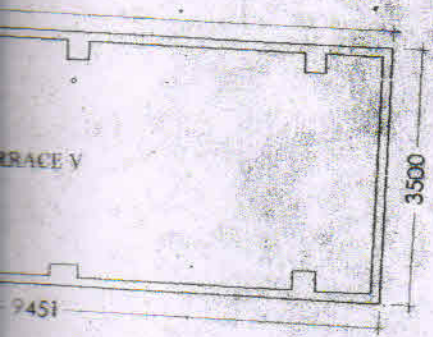




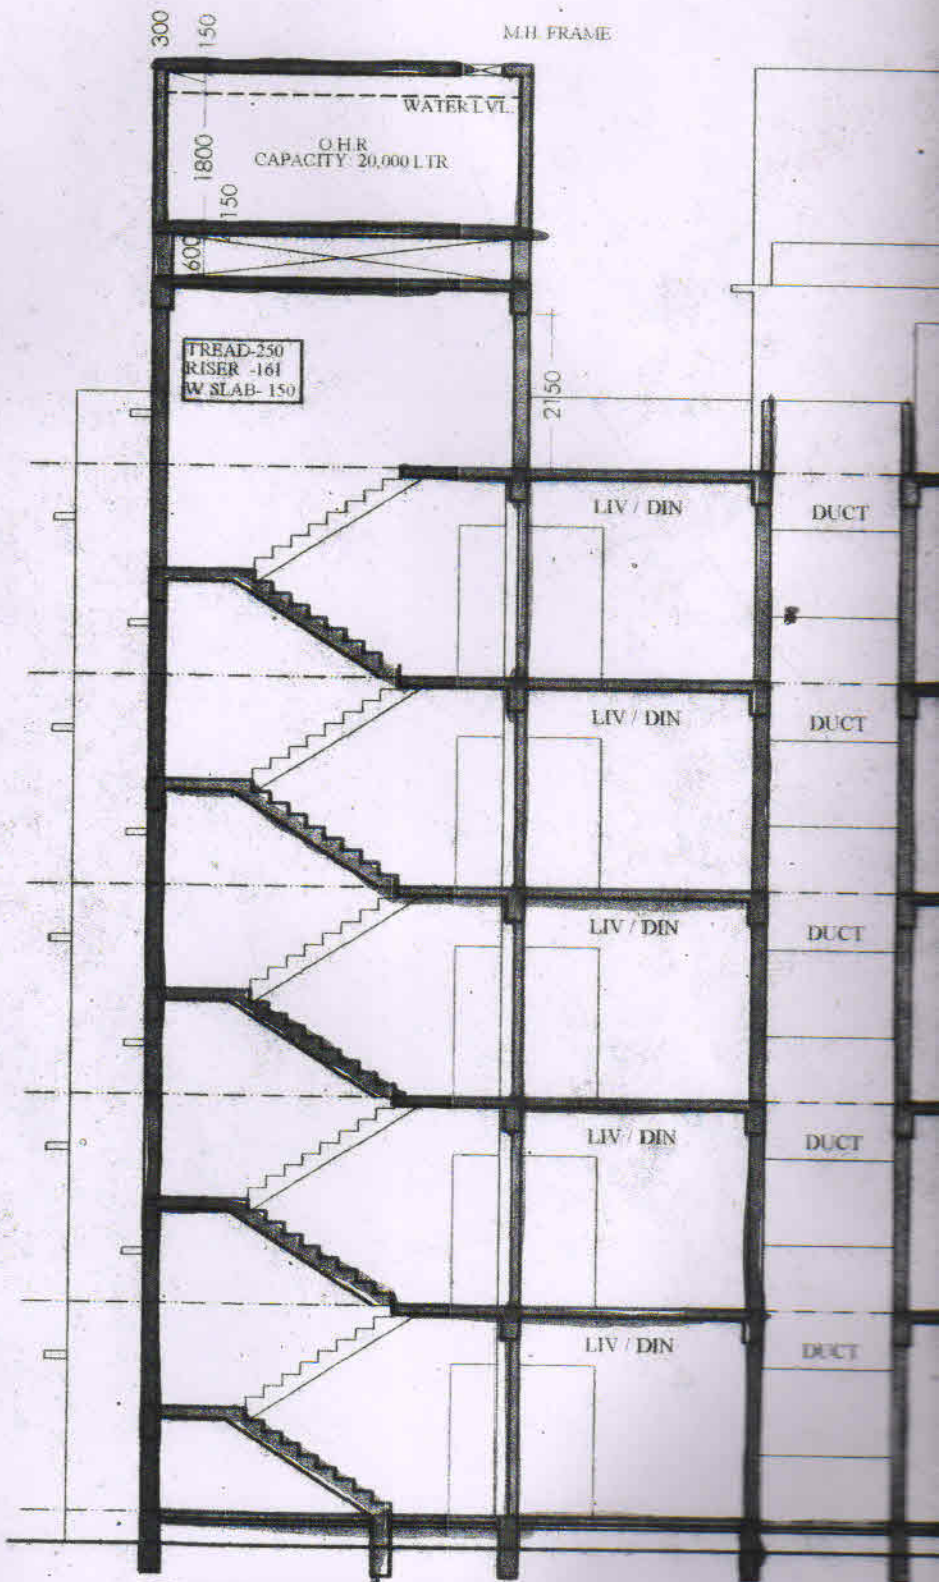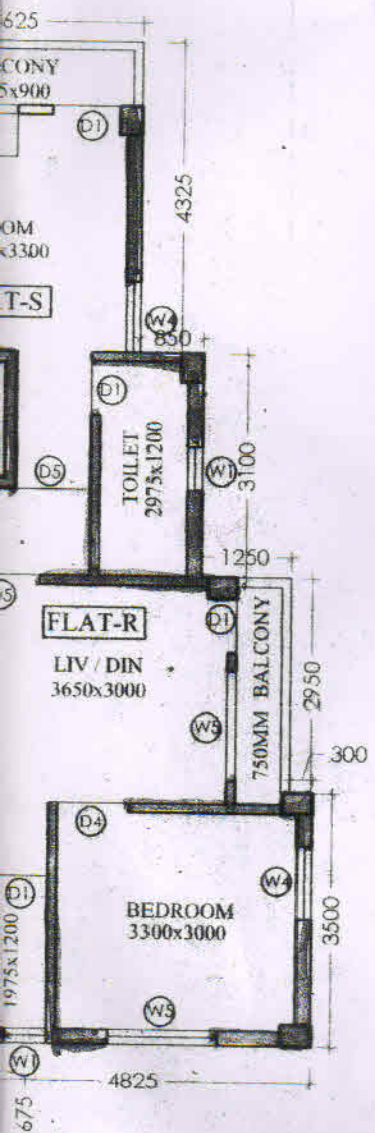



SECTION B-B' (BLOCK-J)  
SCALE= 1:100

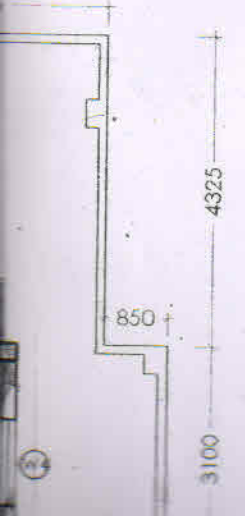

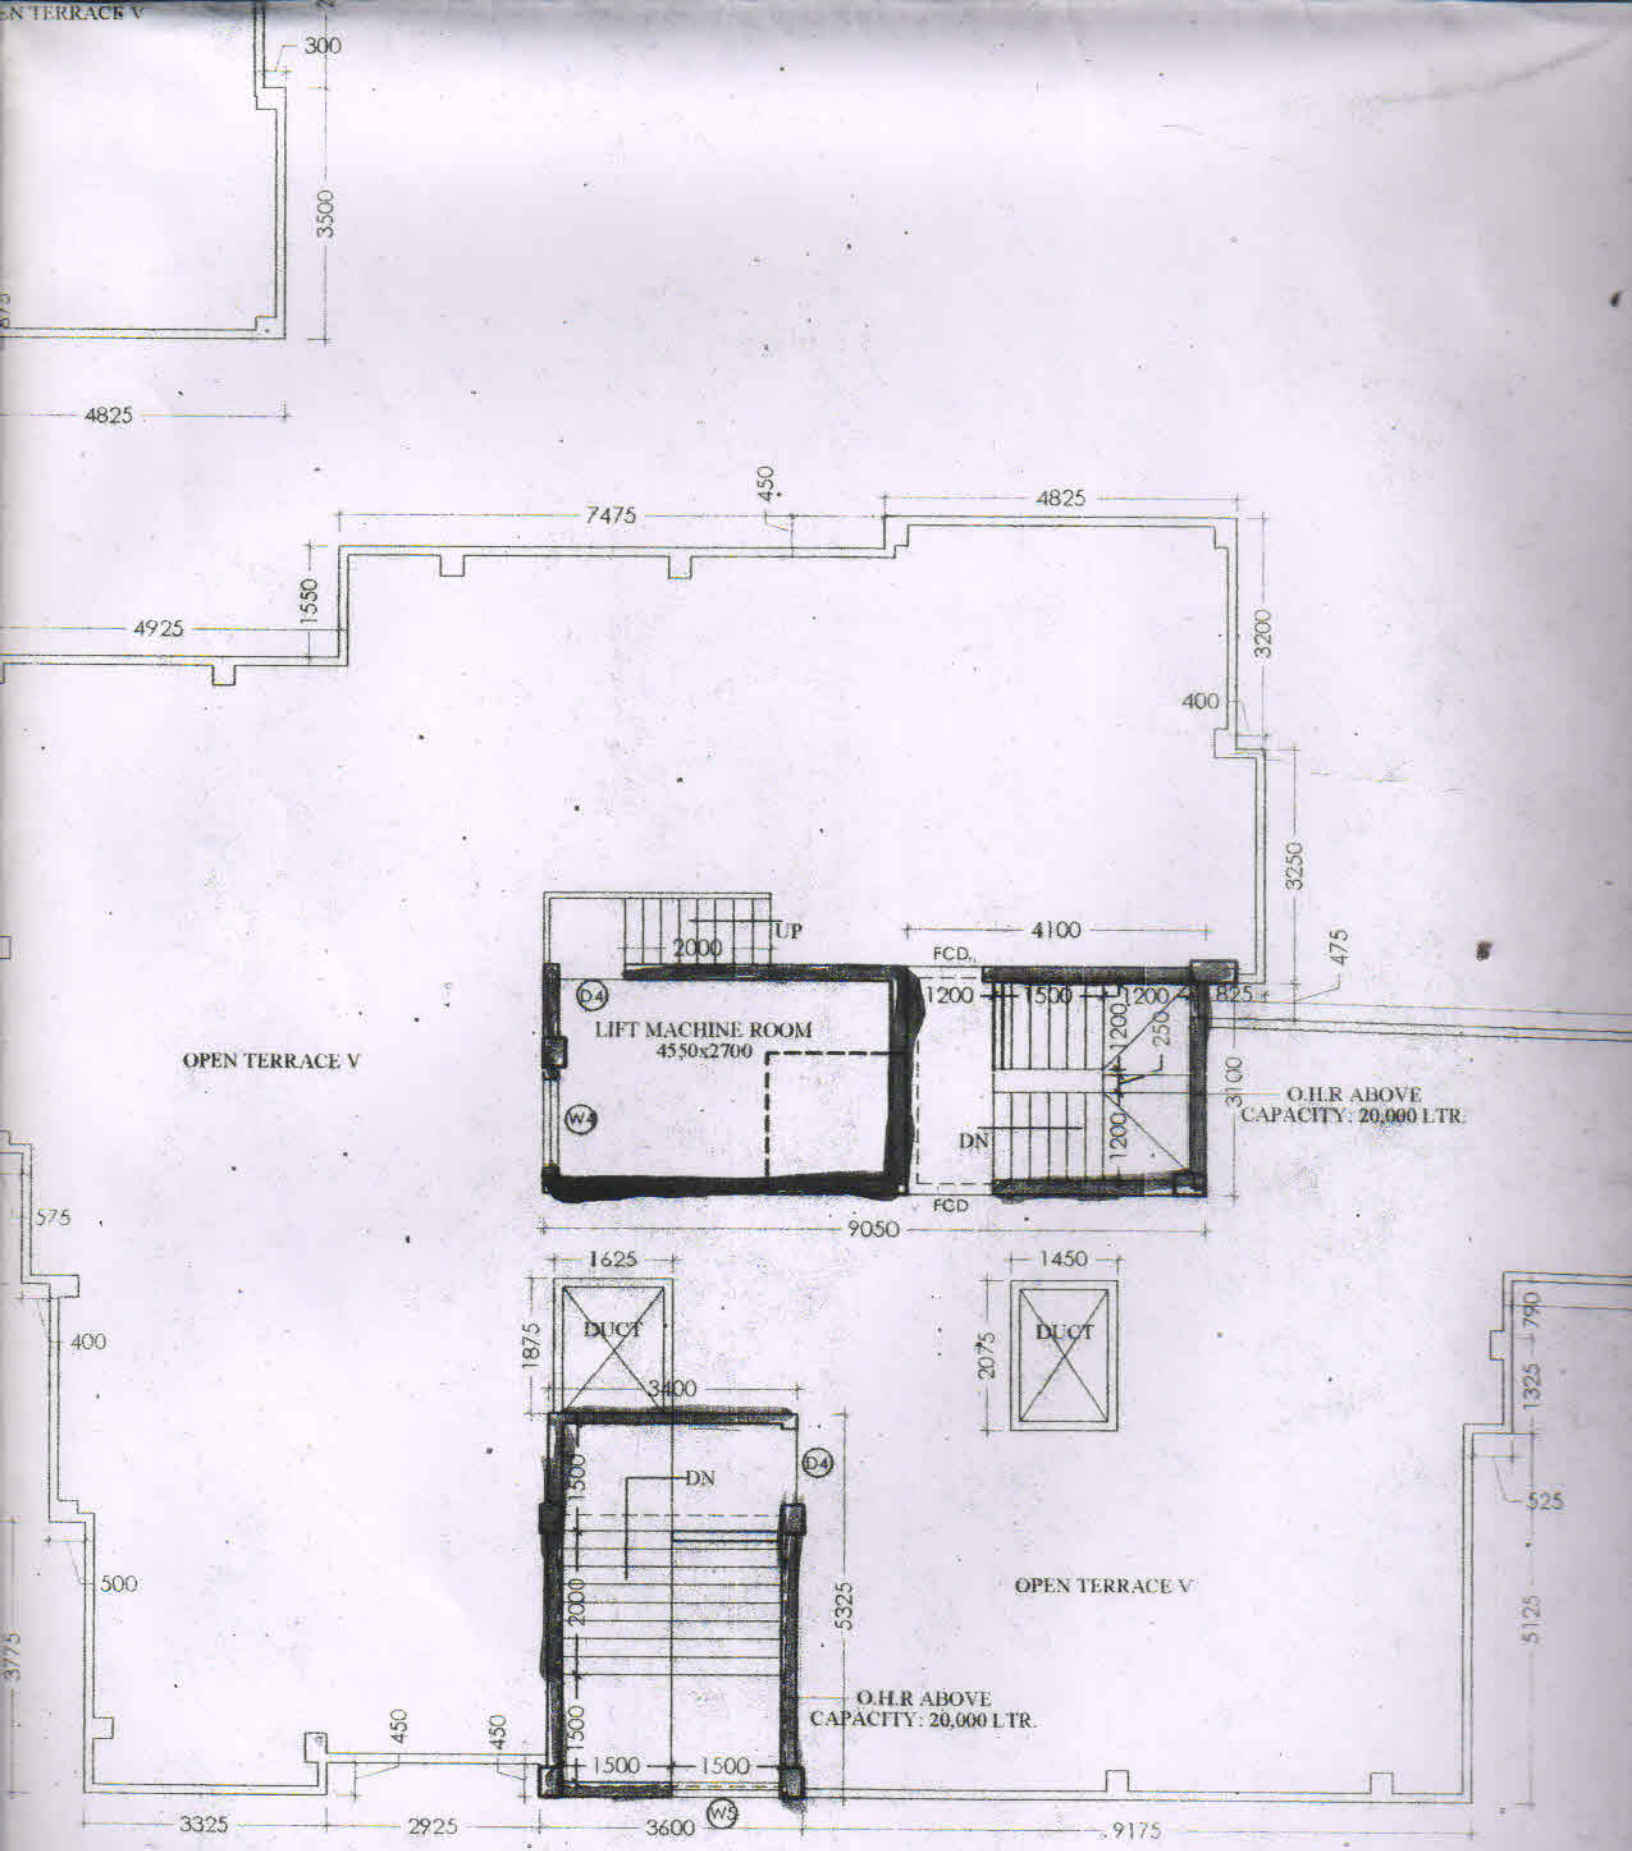


**ROOF PLAN(BLOCK-H)**  
SCALE= 1:100



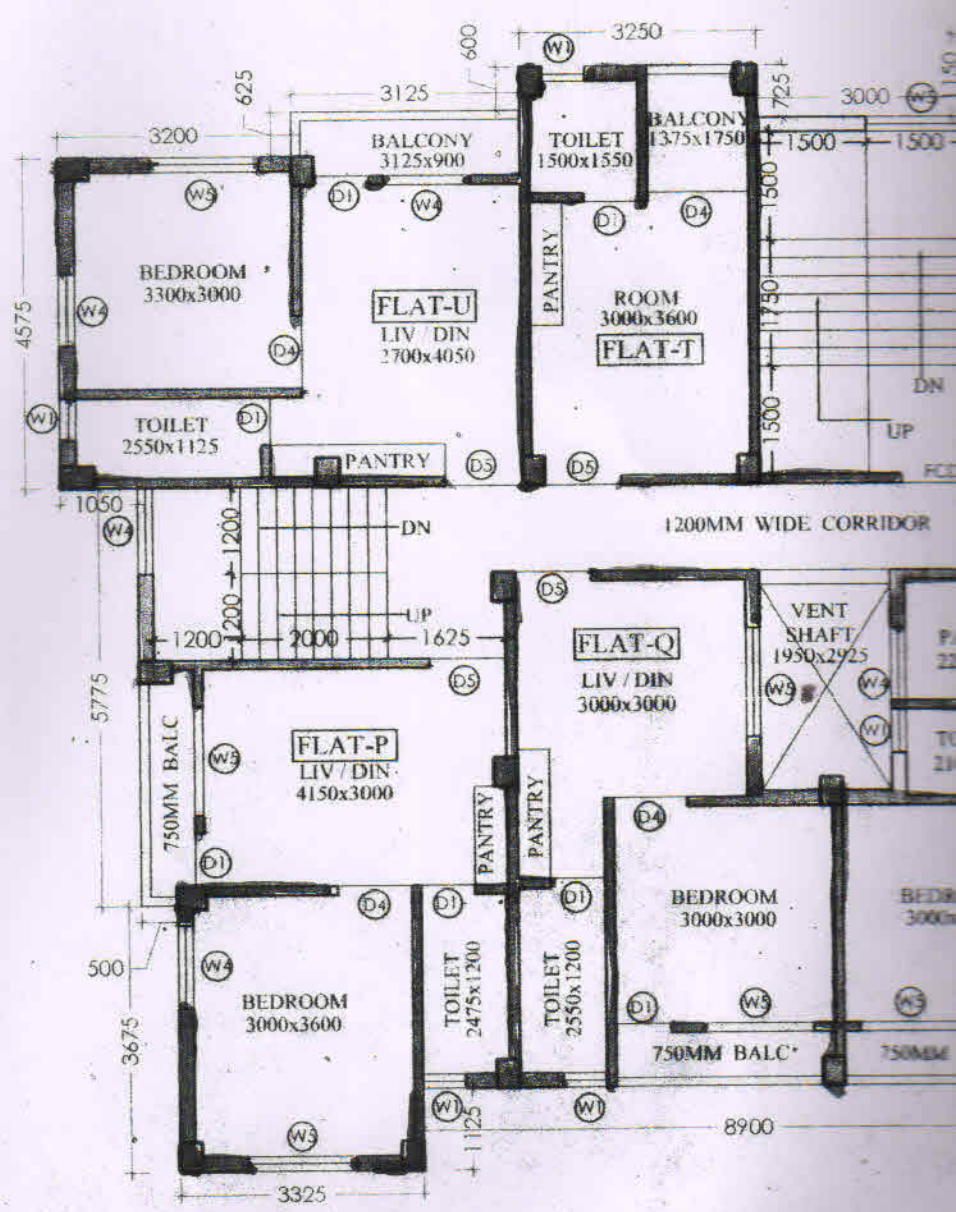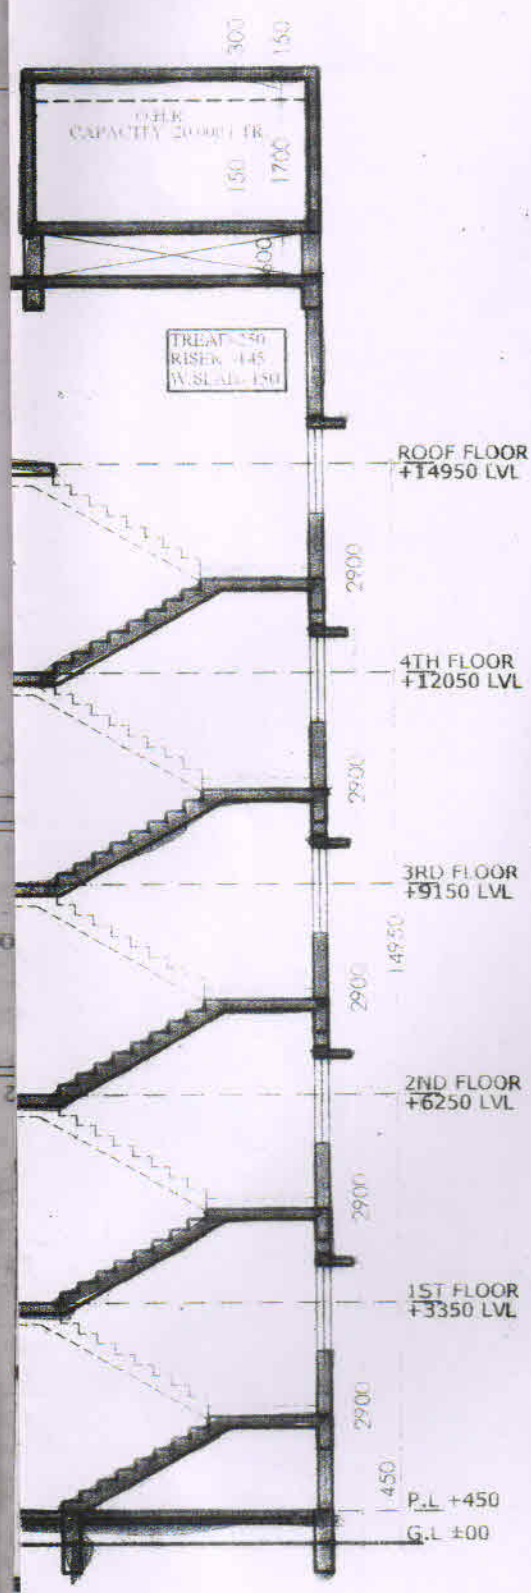


**TYPICAL (1ST TO 4TH) FLOOR PLAN (BLOCK-J)**  
SCALE = 1:100

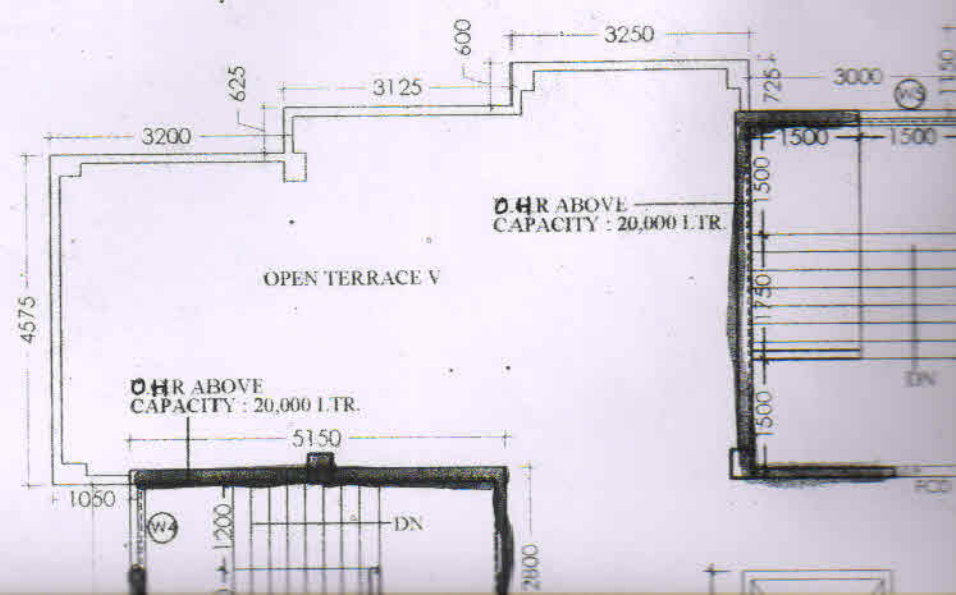

TYPICAL (1ST TO 4TH) FLOOR PLAN (BLOCK-H)

SCALE: 1:100

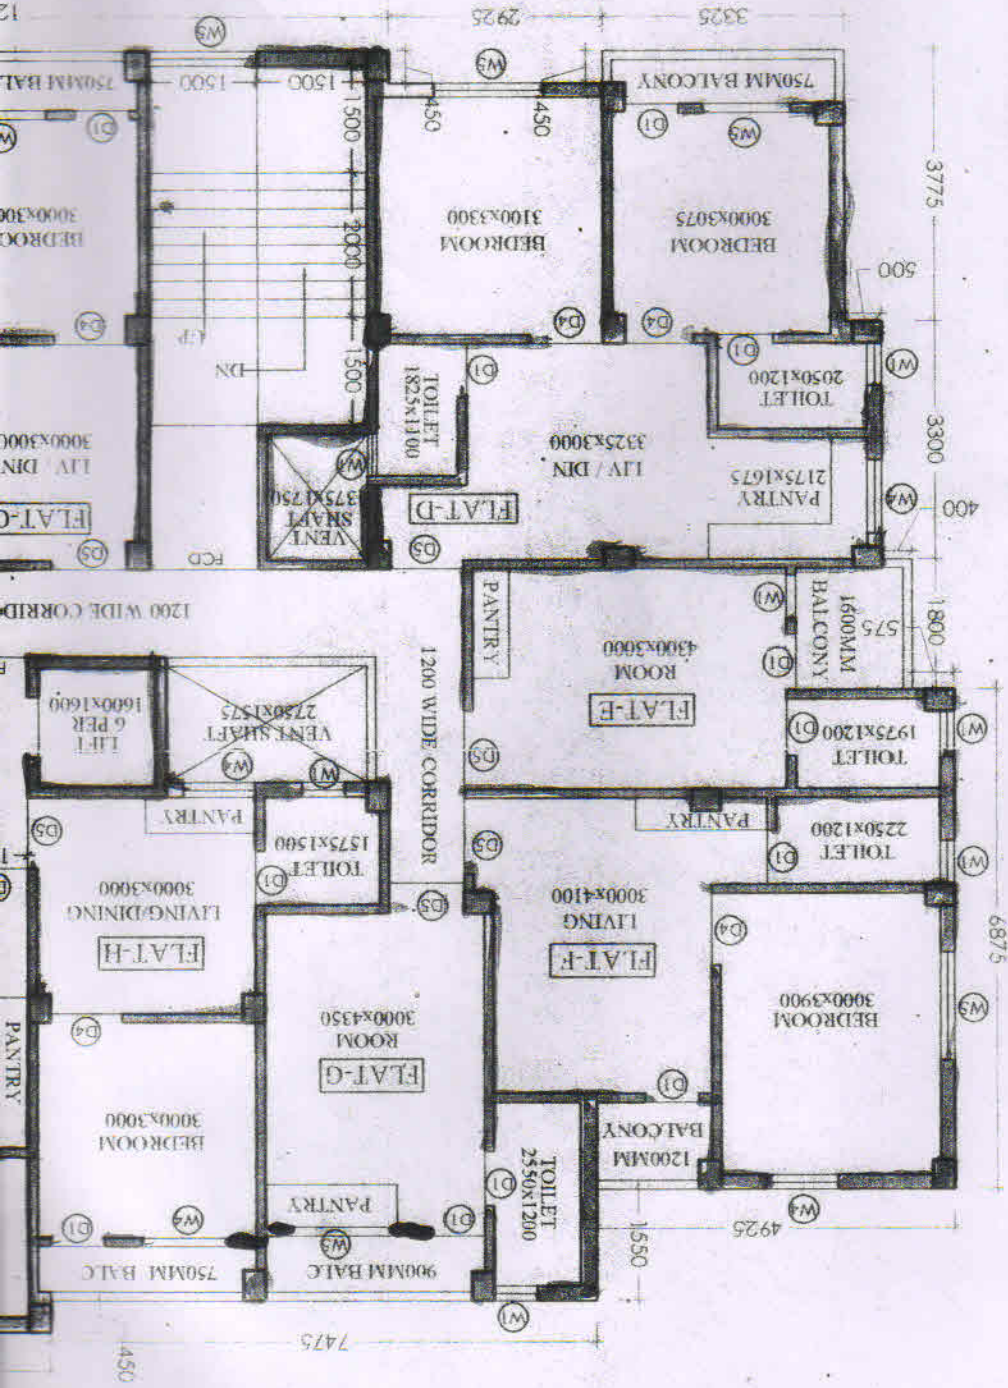



SECTION C-C (BLOCK-H)

SCALE 1/100



14.50

21.50

CHANGE OF SECTION LINE

LIFT MACHINE ROOM

STAIR LOBBY

CORRIDOR

LIV/DIN

BEDROOM

BALCONY

STAIR LOBBY

CORRIDOR

LIV/DIN

BEDROOM

BALCONY

STAIR LOBBY

CORRIDOR

LIV/DIN

BEDROOM

BALCONY

STAIR LOBBY

CORRIDOR

LIV/DIN

BEDROOM

BALCONY

STAIR LOBBY

CORRIDOR

LIV/DIN

BEDROOM

BALCONY