


THE LOCATION DETAILS OF THE PROJECT - ANKUR DIVA, WITH DEMARCATION OF LAND DEDICATED FOR THE PROJECT ALONG WITH ITS BOUNDARIES INCLUDING THE LATITUDE AND LONGITUDE OF THE END POINTS OF THE PROJECT.

- A : 22°31'32.6"N 88°21'35.1"E
- B : 22°31'31.8"N 88°21'35.0"E
- C : 22°31'32.0"N 88°21'36.3"E
- D : 22°31'32.7"N 88°21'36.3"E

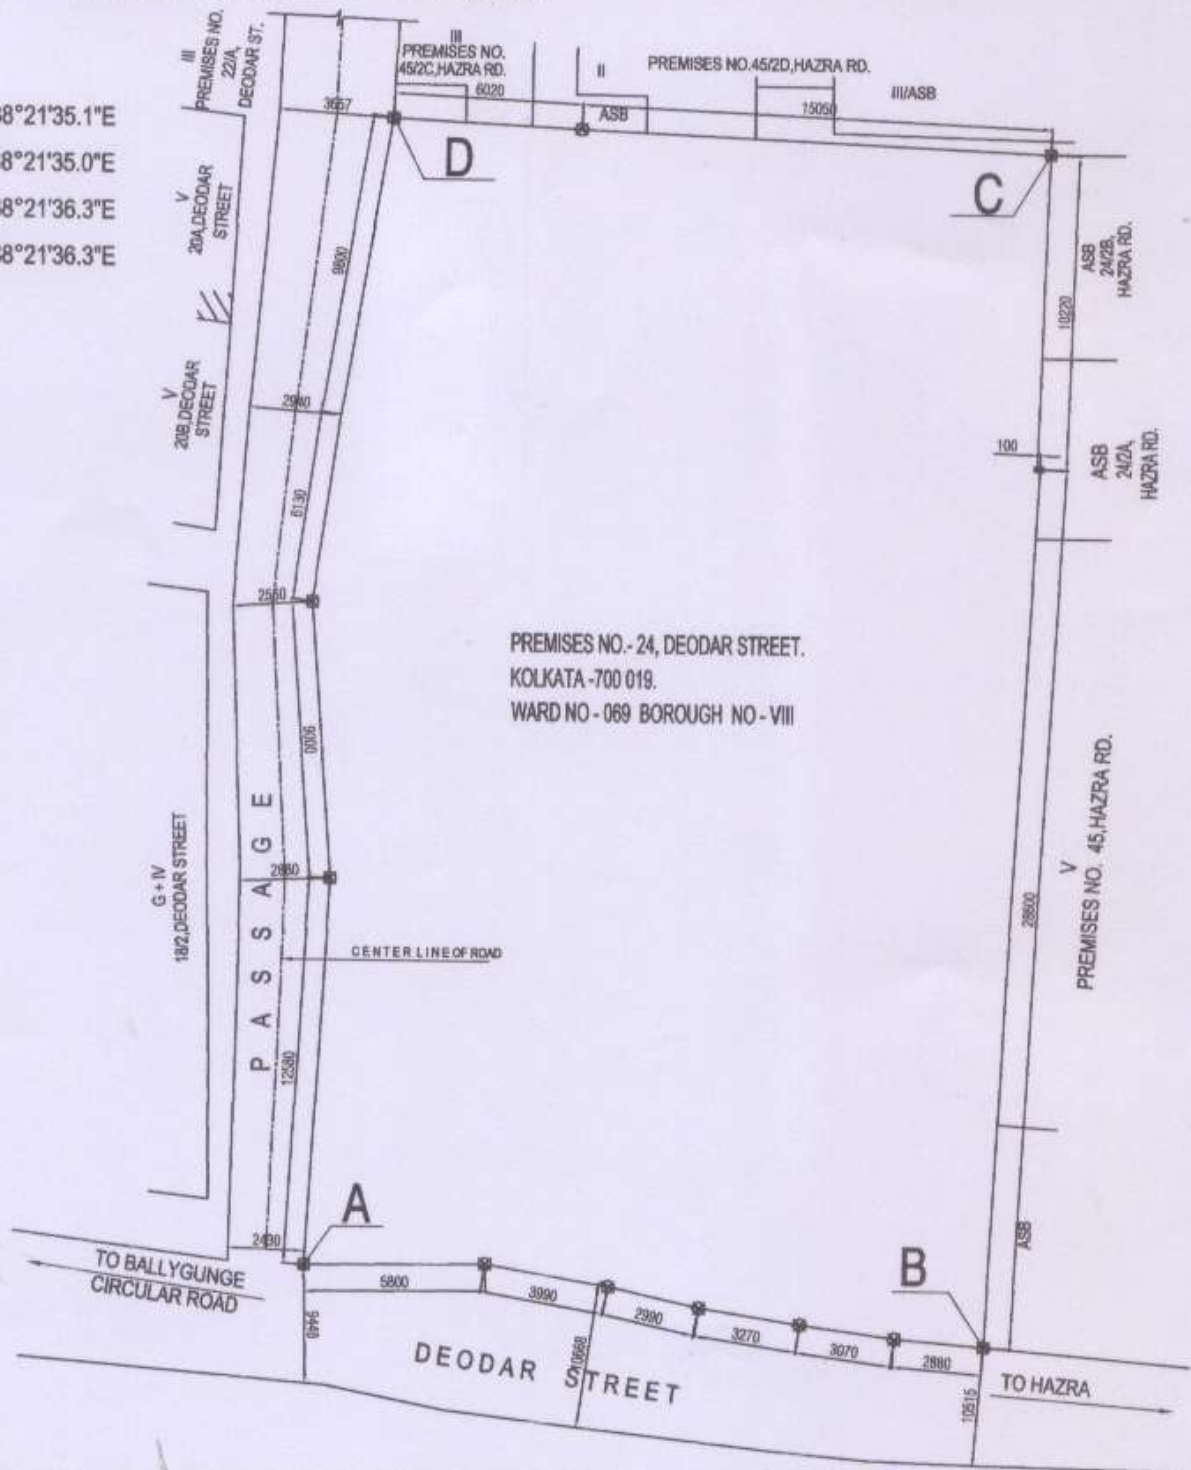

PREMISES NO - 24, DEODAR STREET, P.S. - BALLYGUNGE,
K.M.C. WARD NO. - 69, POST OFFICE - BALLYGUNGE, KOLKATA - 700019,
HOLDING NO. - 41 AND 328, MOUZA - BEHALA, COMMONLY KNOWN AS
BALLYGUNGE GARCHA, TOUZI NO. 1198, NOW TOUZI NO. 2833,
DIHI PANCHANNAGRAM, DIVISION - 6, SUB DIVISION "O" REGISTRY OFFICE
AT THE THEN SEALDAH, NOW DISTRICT SUB REGISTRAR AND ADDITIONAL
DISTRICT SUB REGISTRAR AT ALIPORE, DISTRICT - SOUTH 24 PARGANAS.


DEBATOOSH SAHU
 Architect • Urban Designer
 M.A.RCH. F.I.A. F.I.U.D. A.I.I.D.
 Regn. No. CA/89/12368

 SIGNATURE OF ARCHITECT