


LOCATION DETAILS OF THE PROJECT

LATITUDE: 22.904° NORTH
 LONGITUDE: 88.397° EAST

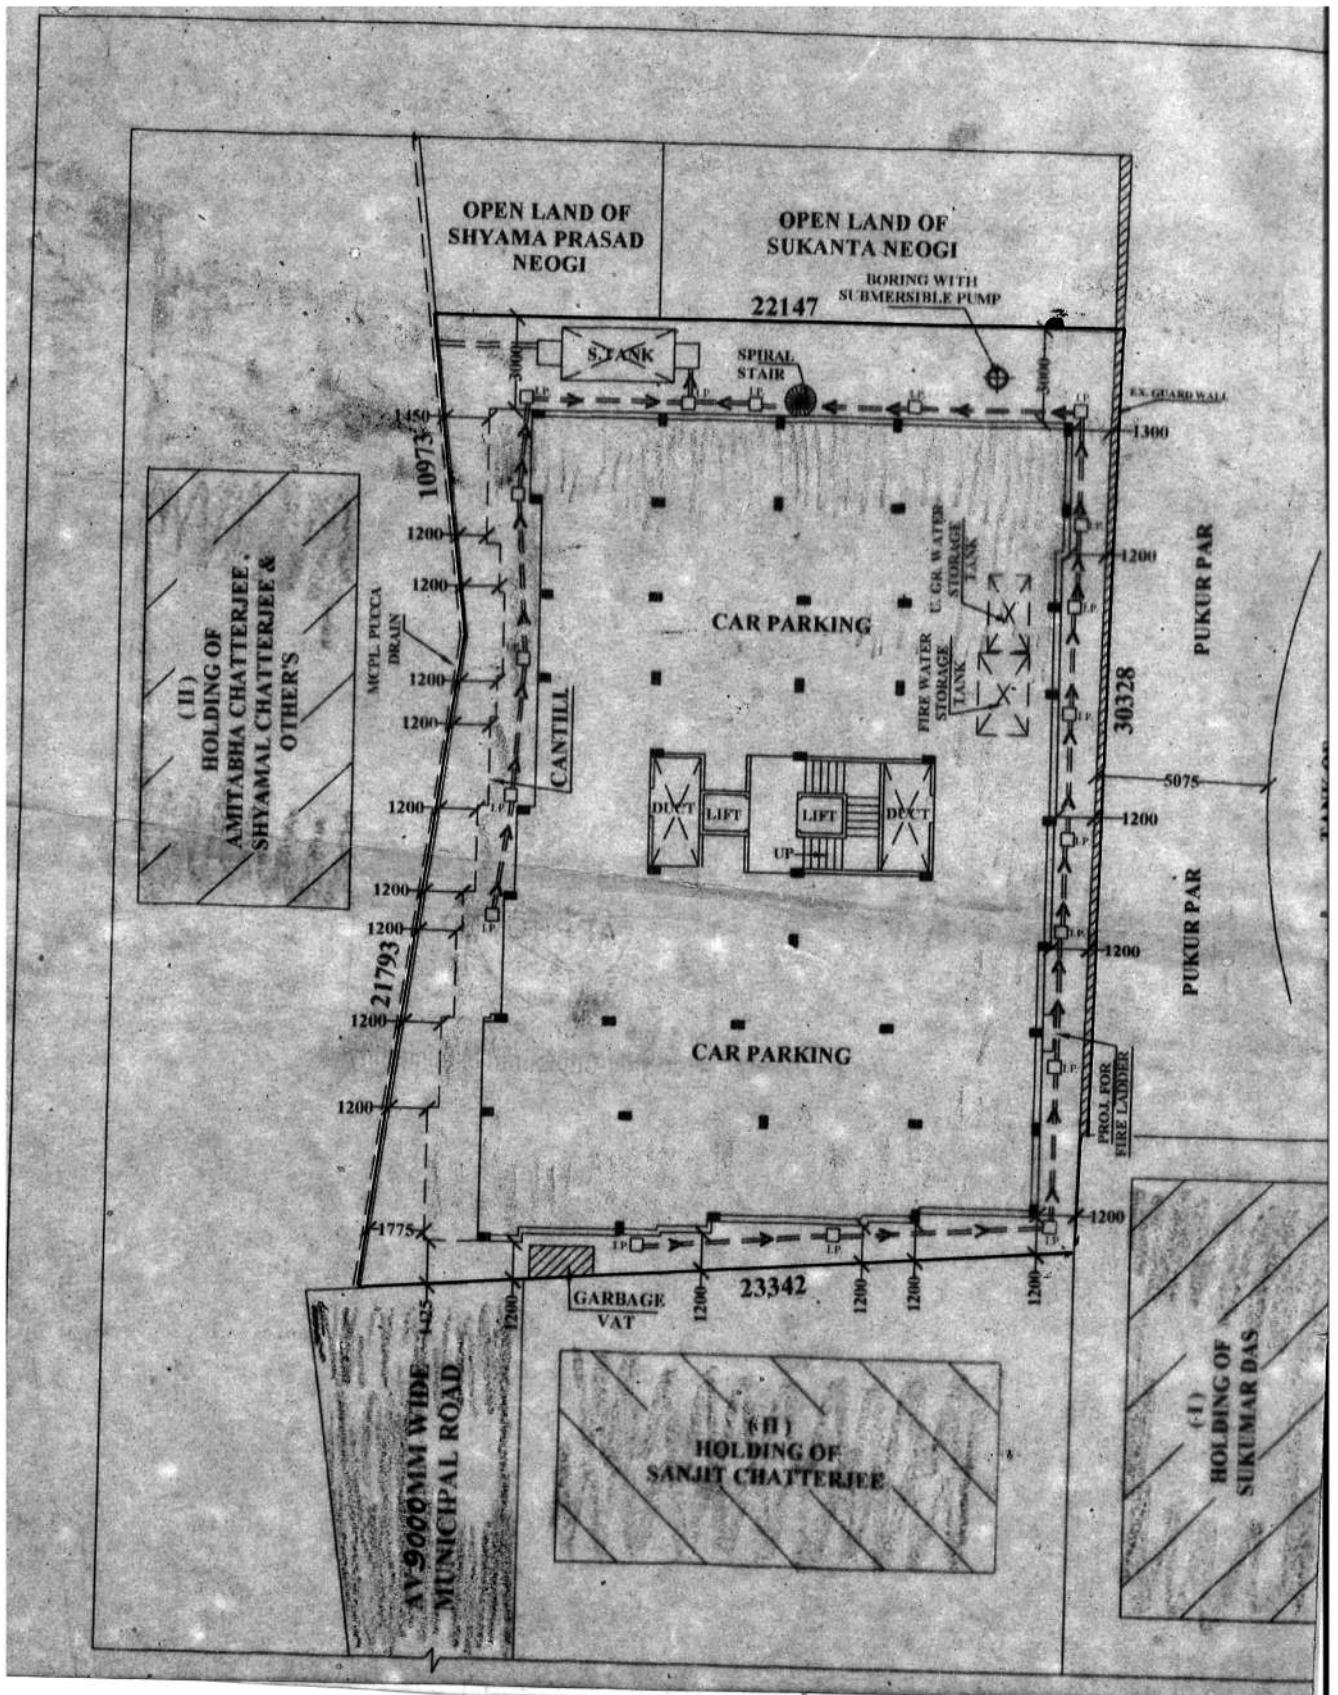

AASHRAY
Sabul Roy Chowdhury
 Partner

AASHRAY
Devi Prasad Datta
 Partner