


SHOWING THE SITE LOCATION PLAN OF (G+III) STORIED BUILDING AT THE
PRE.NO.- 221 NIRANJAN PALLY, KOLKATA - 700 070, WARD NO.- 113, BR.- XI,
P. S. - REGENT PARK. (SCALE = 1:4000)

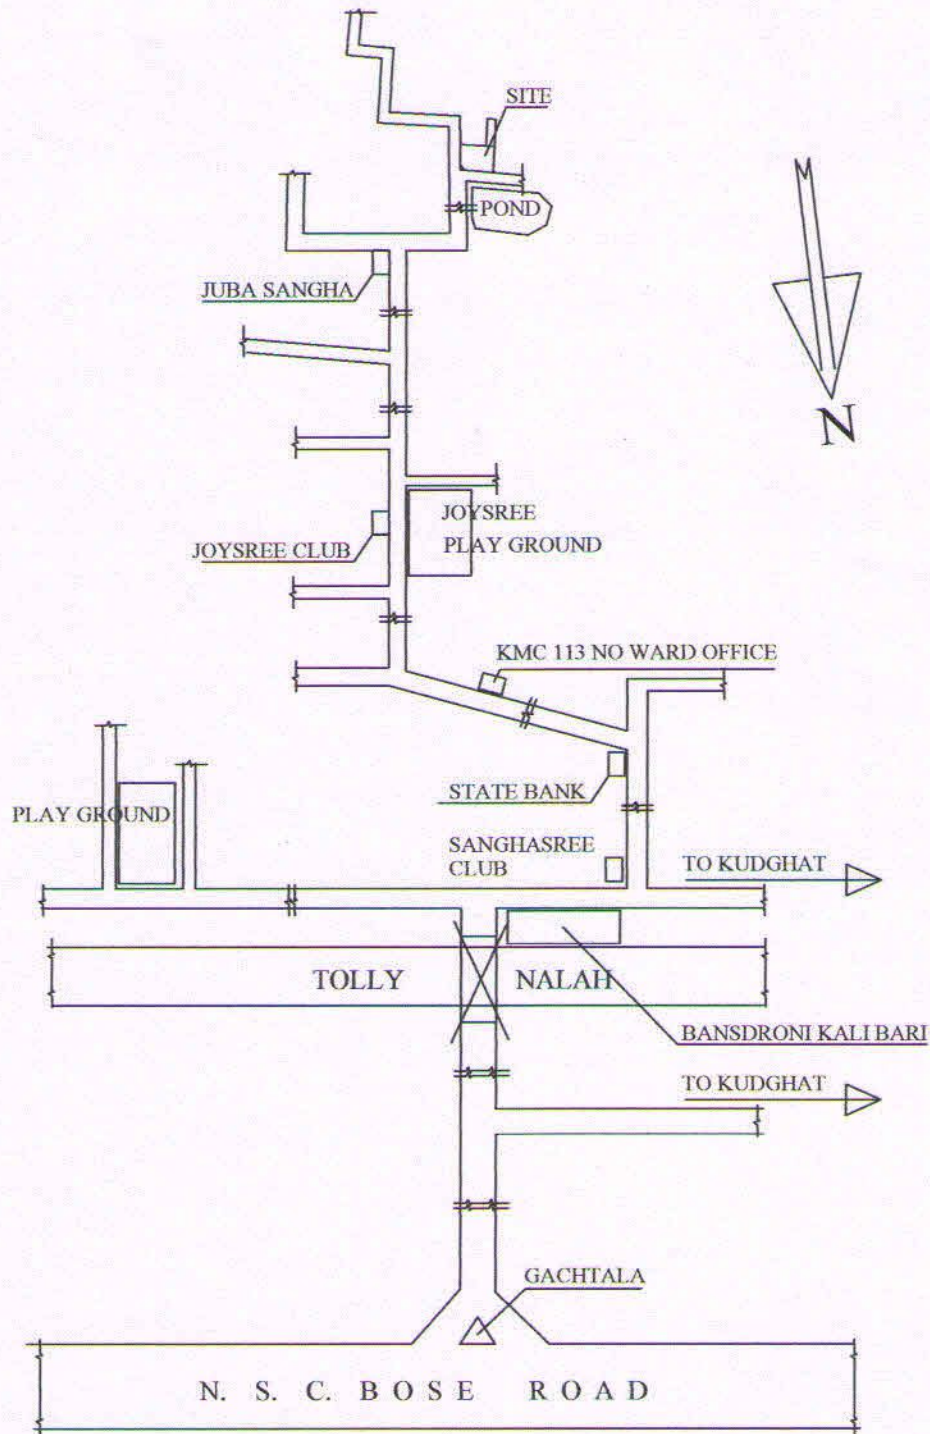

Partha Acharye,
Partha Acharye
A.M.I.E., L.B.S. No.-1/339
246A/5, N.S.C. Bose Road
Kolkata-700 092

SIGNATURE OF THE L. B. S.