


SITE LOCATION :- H.B TOWN , WARD -31, ROAD NO-4 , HOLDING NO-14

WORKING PLAN- ( G+4 STORIED BUILDING) GR. FLOOR PLAN

TYP. FLOOR PROJECTION LINE

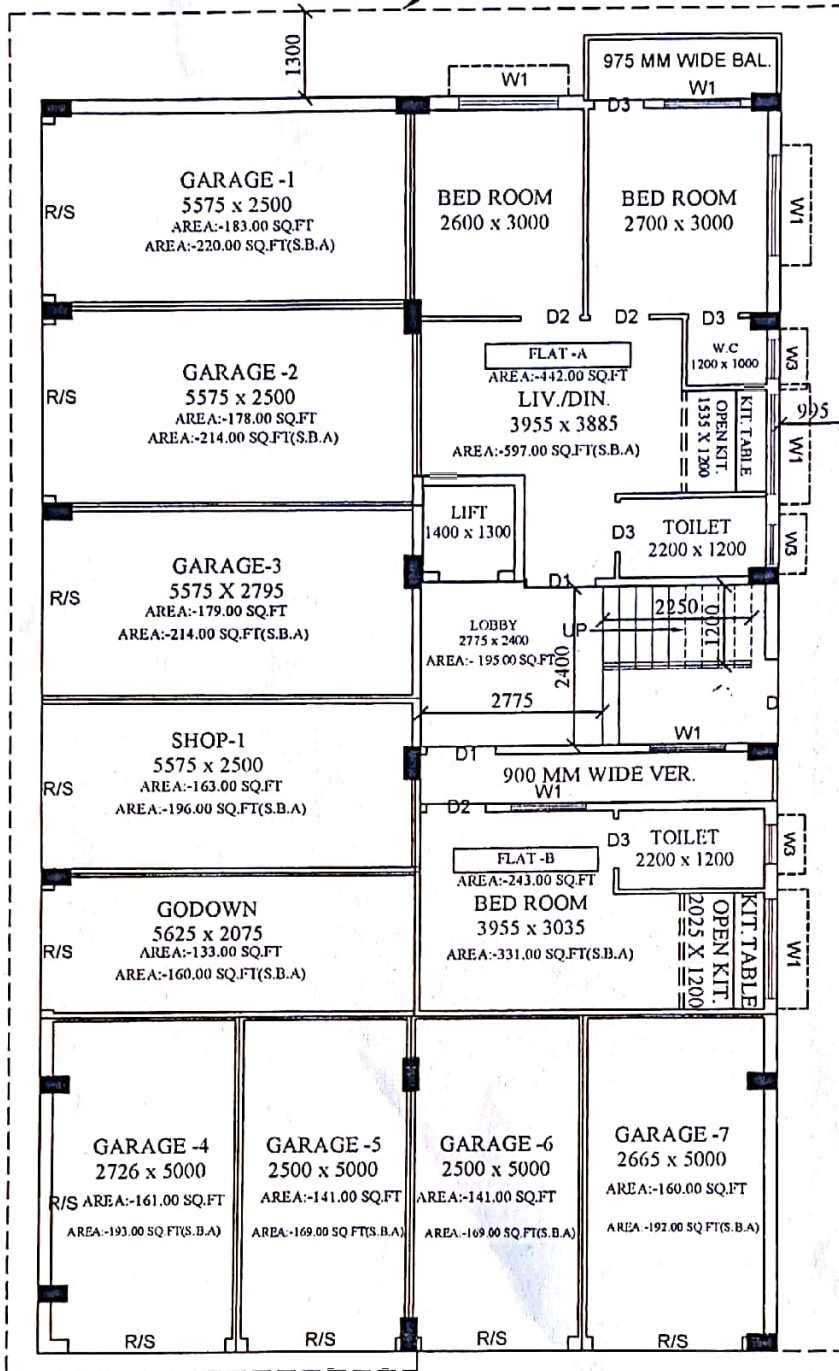

AS PER MEASUREMENT  
 AREA OF LAND :- 334.45 SQ.M/3600.00 SQ.FT/5 KH-00CH-00 SQ.FT  
 GR. FLOOR AREA:- 211.00 SQ.M/2271.00 SQ.FT(62%)  
 TYP. FLOOR AREA:- 256.78 SQ.M/ 2764.00 SQ.FT(77 %)  
 TOTAL COVER AREA:- 211.00 SQ.M+256.78 SQ.M X 4  
 = 1238.00 SQ.M / 13327.00 SQ.FT

DATE:-29.02.2020

GR. FLOOR PLAN  
 SCALE:-1:100

SL.	FLAT NO	NATURE	CARPET	BALCONY	COVER	STAIR LOBBY	GROSS COVER	SUPER BUILT UP	SUPER BUILT UP AREA
1.	A	2 BHK	357 SQ.FT	31 SQ.FT	442 SQ.FT	40 SQ.FT	482 SQ.FT	120 SQ.FT	602 SQ.FT
2.	B	1 BHK	169 SQ.FT	51 SQ.FT	243 SQ.FT	22 SQ.FT	265 SQ.FT	66 SQ.FT	331 SQ.FT
3.		CAR PARKING-1	161 SQ.FT	---	183 SQ.FT	---	183 SQ.FT	37 SQ.FT	220 SQ.FT
4.		CAR PARKING-2	161 SQ.FT	---	183 SQ.FT	---	183 SQ.FT	37 SQ.FT	220 SQ.FT
5.		CAR PARKING-3	158 SQ.FT	---	179 SQ.FT	---	179 SQ.FT	36 SQ.FT	215 SQ.FT
6.		CAR PARKING-4	124 SQ.FT	---	141 SQ.FT	---	141 SQ.FT	28 SQ.FT	169 SQ.FT
7.		CAR PARKING-5	124 SQ.FT	---	141 SQ.FT	---	141 SQ.FT	28 SQ.FT	169 SQ.FT
8.		CAR PARKING-6	124 SQ.FT	---	141 SQ.FT	---	141 SQ.FT	28 SQ.FT	169 SQ.FT
9.		CAR PARKING-7	141 SQ.FT	---	160 SQ.FT	---	160 SQ.FT	32 SQ.FT	192 SQ.FT
10.		SHOP-1	143 SQ.FT	---	163 SQ.FT	---	163 SQ.FT	33 SQ.FT	196 SQ.FT
11.		GODOWN	117 SQ.FT	---	133 SQ.FT	---	133 SQ.FT	27 SQ.FT	160 SQ.FT
12.		LOBBY AREA	---	---	195 SQ.FT(9%)	---	---	---	---

CONSULTANT :- DIMENSION HOUSE AND ASSOCIATES  
 17, ABHOY BANERJEE ROAD  
 SODEPORE-GHOLA  
 KOLKATA-700111  
 HOUSE PH:- 8981423147/9836331090  
 email:- dimension.house@gmail.com  
 website:- www.dimensionhouse.com



BOSE ENTERPRISE  
 Proprietor

SITE LOCATION :- H.B TOWN , WARD -31, ROAD NO-4 , HOLDING NO-14

WORKING PLAN- ( G+4 STORIED BUILDING) TYP. FLOOR PLAN


AS PER MEASUREMENT

AREA OF LAND :- 334.45 SQ.M/3600.00 SQ.FT/5 KH-00CH-00 SQ.FT

GR. FLOOR AREA:-211.00 SQ.M/2271.00 SQ.FT(62%)

TYP. FLOOR AREA:- 256.78 SQ.M/ 2764.00 SQ.FT(77 %)

TOTAL COVER AREA:- 211.00 SQ.M+256.78 SQ.M X 4  
= 1238.00 SQ.M / 13327.00 SQ.FT

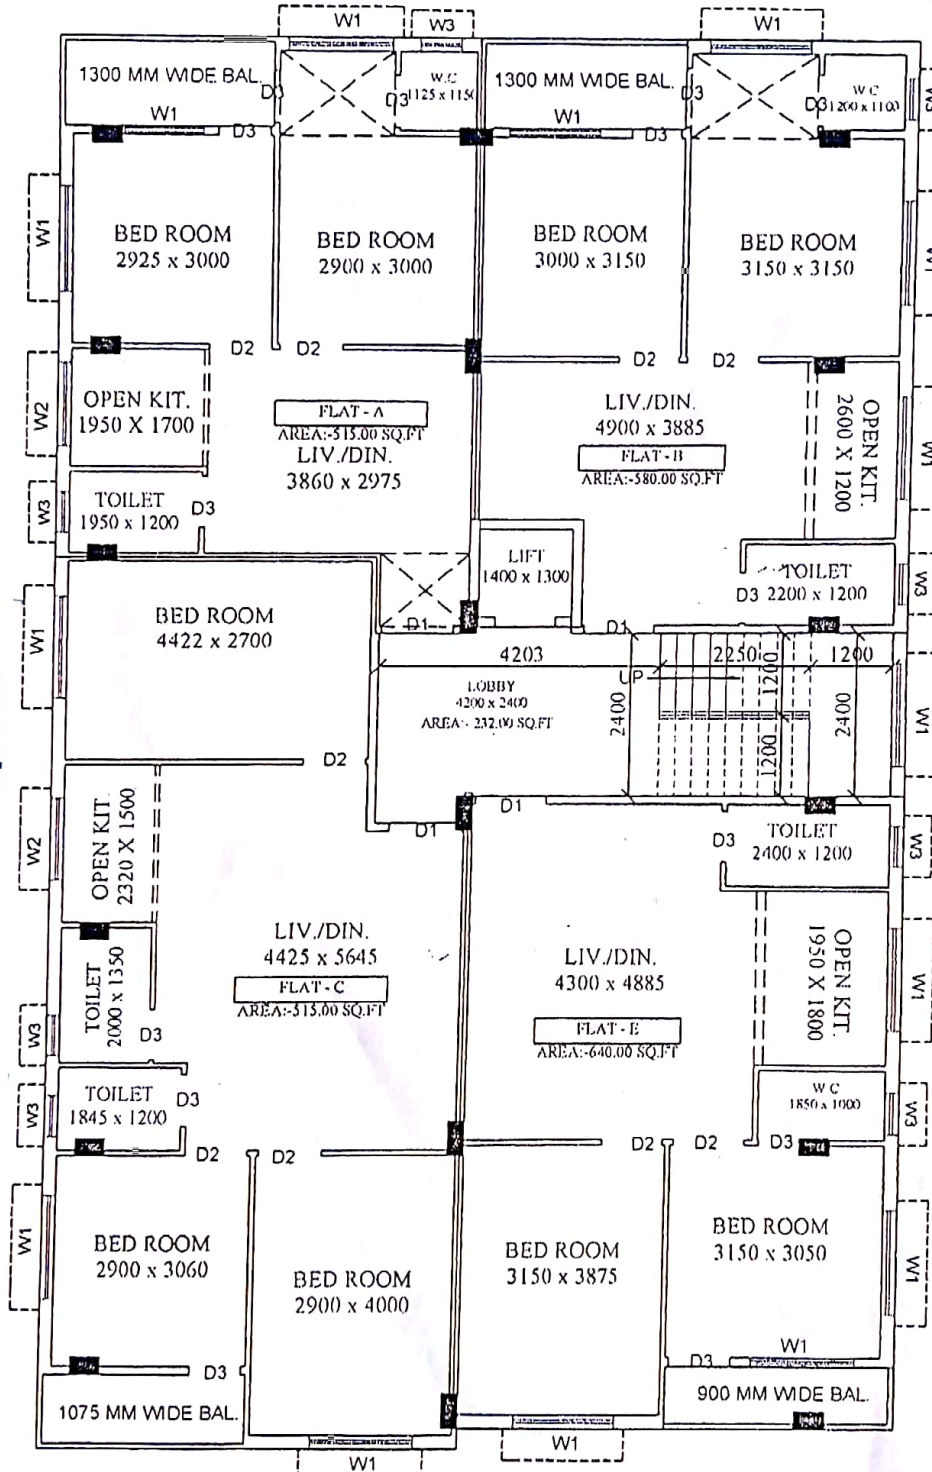

1ST. FLOOR PLAN 2<sup>nd</sup> Floor

SCALE:-1:100


SL.	FLAT NO	NATURE	CARPET	BALCONY	COVER	STAIR LOBBY	GROSS COVER	SUPER BUILT UP	SUPER BUILT UP AREA
1.	A	2 BHK	413 SQ.FT	40 SQ.FT	515 SQ.FT	46 SQ.FT	561 SQ.FT	140 SQ.FT	701 SQ.FT
2.	B	2 BHK	467 SQ.FT	43 SQ.FT	580 SQ.FT	52 SQ.FT	632 SQ.FT	158 SQ.FT	790 SQ.FT
3.	C	3 BHK	665 SQ.FT	36 SQ.FT	797 SQ.FT	71 SQ.FT	868 SQ.FT	217 SQ.FT	1085 SQ.FT
4.	D	2 BHK	530 SQ.FT	33 SQ.FT	640 SQ.FT	58 SQ.FT	698 SQ.FT	175 SQ.FT	873 SQ.FT
5.	LOBBY AREA				232 SQ.FT(9%)				

BOSE ENTERPRISE  
Somenath Bose  
Proprietor

BOSE ENTERPRISE  
Somenath Bose  
Proprietor

DATE :-23.09.2019

DIMENSION HOUSE AND ASSOCIATES  
17, ABHOY BANERJEE ROAD  
SODEPORE-GHOLA  
KOLKATA-700111  
HOUSE PH:- 8981423147/9836331090  
email:- dimension.house@gmail.com  
website:-www.dimensionhouse.com

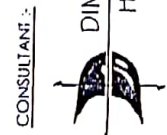



SITE LOCATION :- H.B TOWN, WARD -31, ROAD NO-4, HOLDING NO-12

WORKING PLAN- ( G+4 STORIED BUILDING) SCHEME PLAN-2



AS PER MEASUREMENT

AREA OF LAND :- 334.45 SQ.M/3600.00 SQ.FT/5 KH-00CH-00 SQ.FT

GR. FLOOR AREA:-211.00 SQ.M/2271.00 SQ.FT(62%)

TYP. FLOOR AREA:- 256.78 SQ.M/ 2764.00 SQ.FT(77 %)

TOTAL COVER AREA:- 211.00 SQ.M+256.78 SQ.M X 4  
= 1238.00 SQ.M / 13327.00 SQ.FT

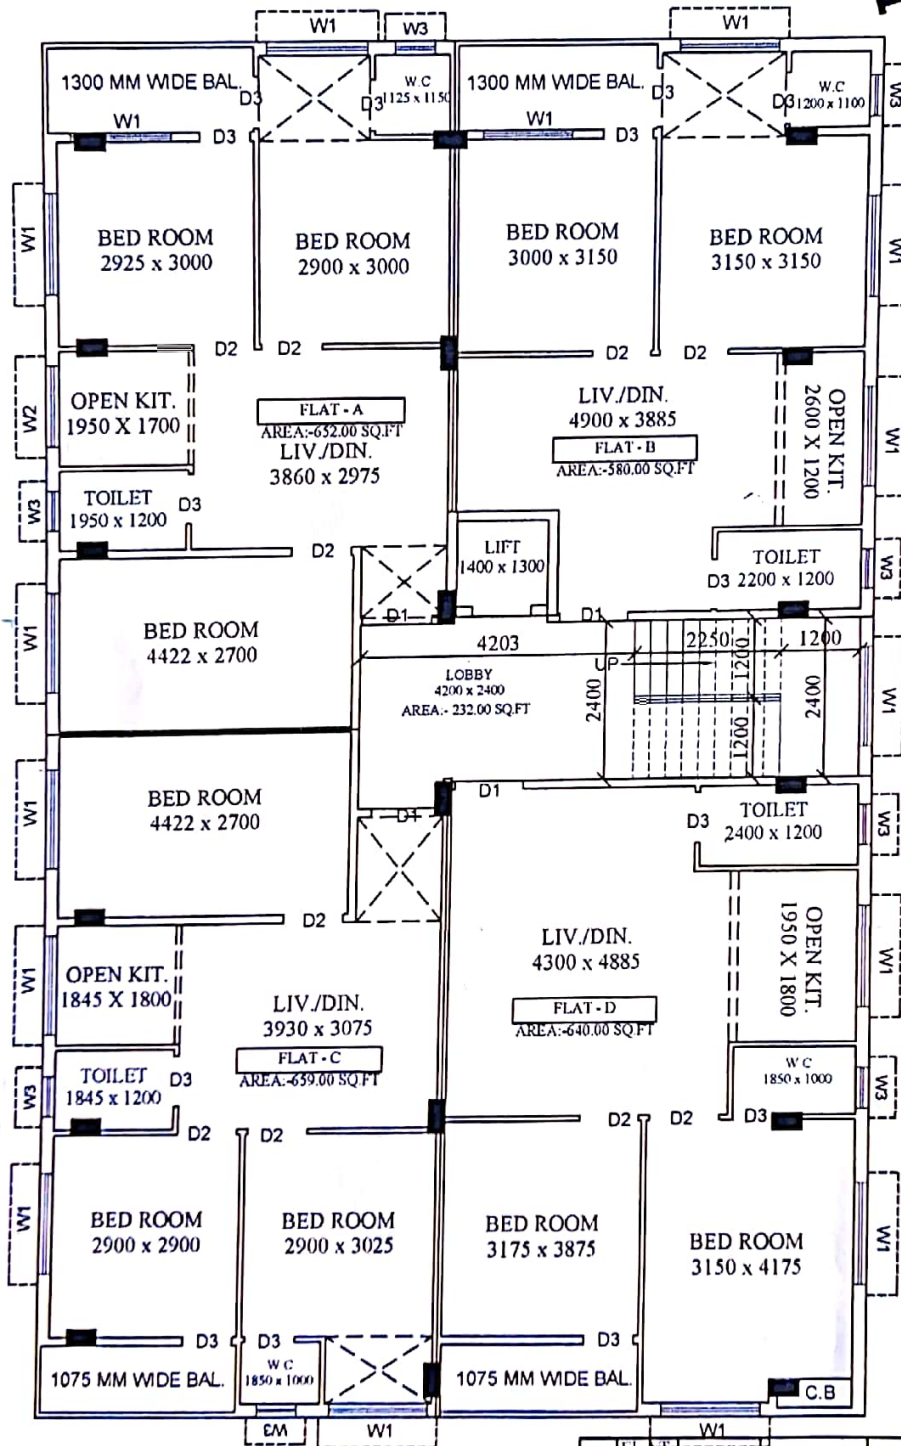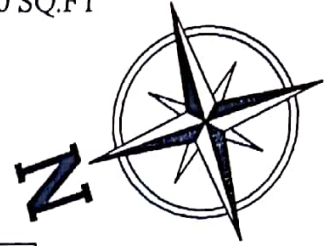

DATE:-24.02.2020

3RD,4TH FLOOR PLAN

SCALE:-1:100

SL.	FLAT NO	NATURE	CARPET	COVER	GROSS COVER	S.D.AREA(25%)
1.	A	3 BHK	574 SQ.FT	652 SQ.FT	711 SQ.FT	889 SQ.FT
2.	B	2 BHK	510 SQ.FT	580 SQ.FT	632 SQ.FT	790 SQ.FT
3.	C	3 BHK	580 SQ.FT	659 SQ.FT	718 SQ.FT	898 SQ.FT
4.	D	2 BHK	580 SQ.FT	659 SQ.FT	718 SQ.FT	898 SQ.FT
6.	LOBBY AREA			232 SQ.FT(9%)		

CONSULTANT :- DIMENSION HOUSE AND ASSOCIATES

17,ABHOY BANERJEE ROAD  
SODEPORE-GHOLA

KOLKATA-700111

HOUSE PH:- 8981423147/9836331090

email:- dimension.house@gmail.com

website:-www.dimensionhouse.com



BOBOSE ENTERPRISE

Proprietor  
Bose Ananta Bose