


PROPOSED B+G+32 STORIED RESIDENTIAL BUILDING AT PREM. NO - 1806, LASKARHAT, WARD NO - 107, BOROUGH NO - XII. KOLKATA - 700039, P.S - KASBA.

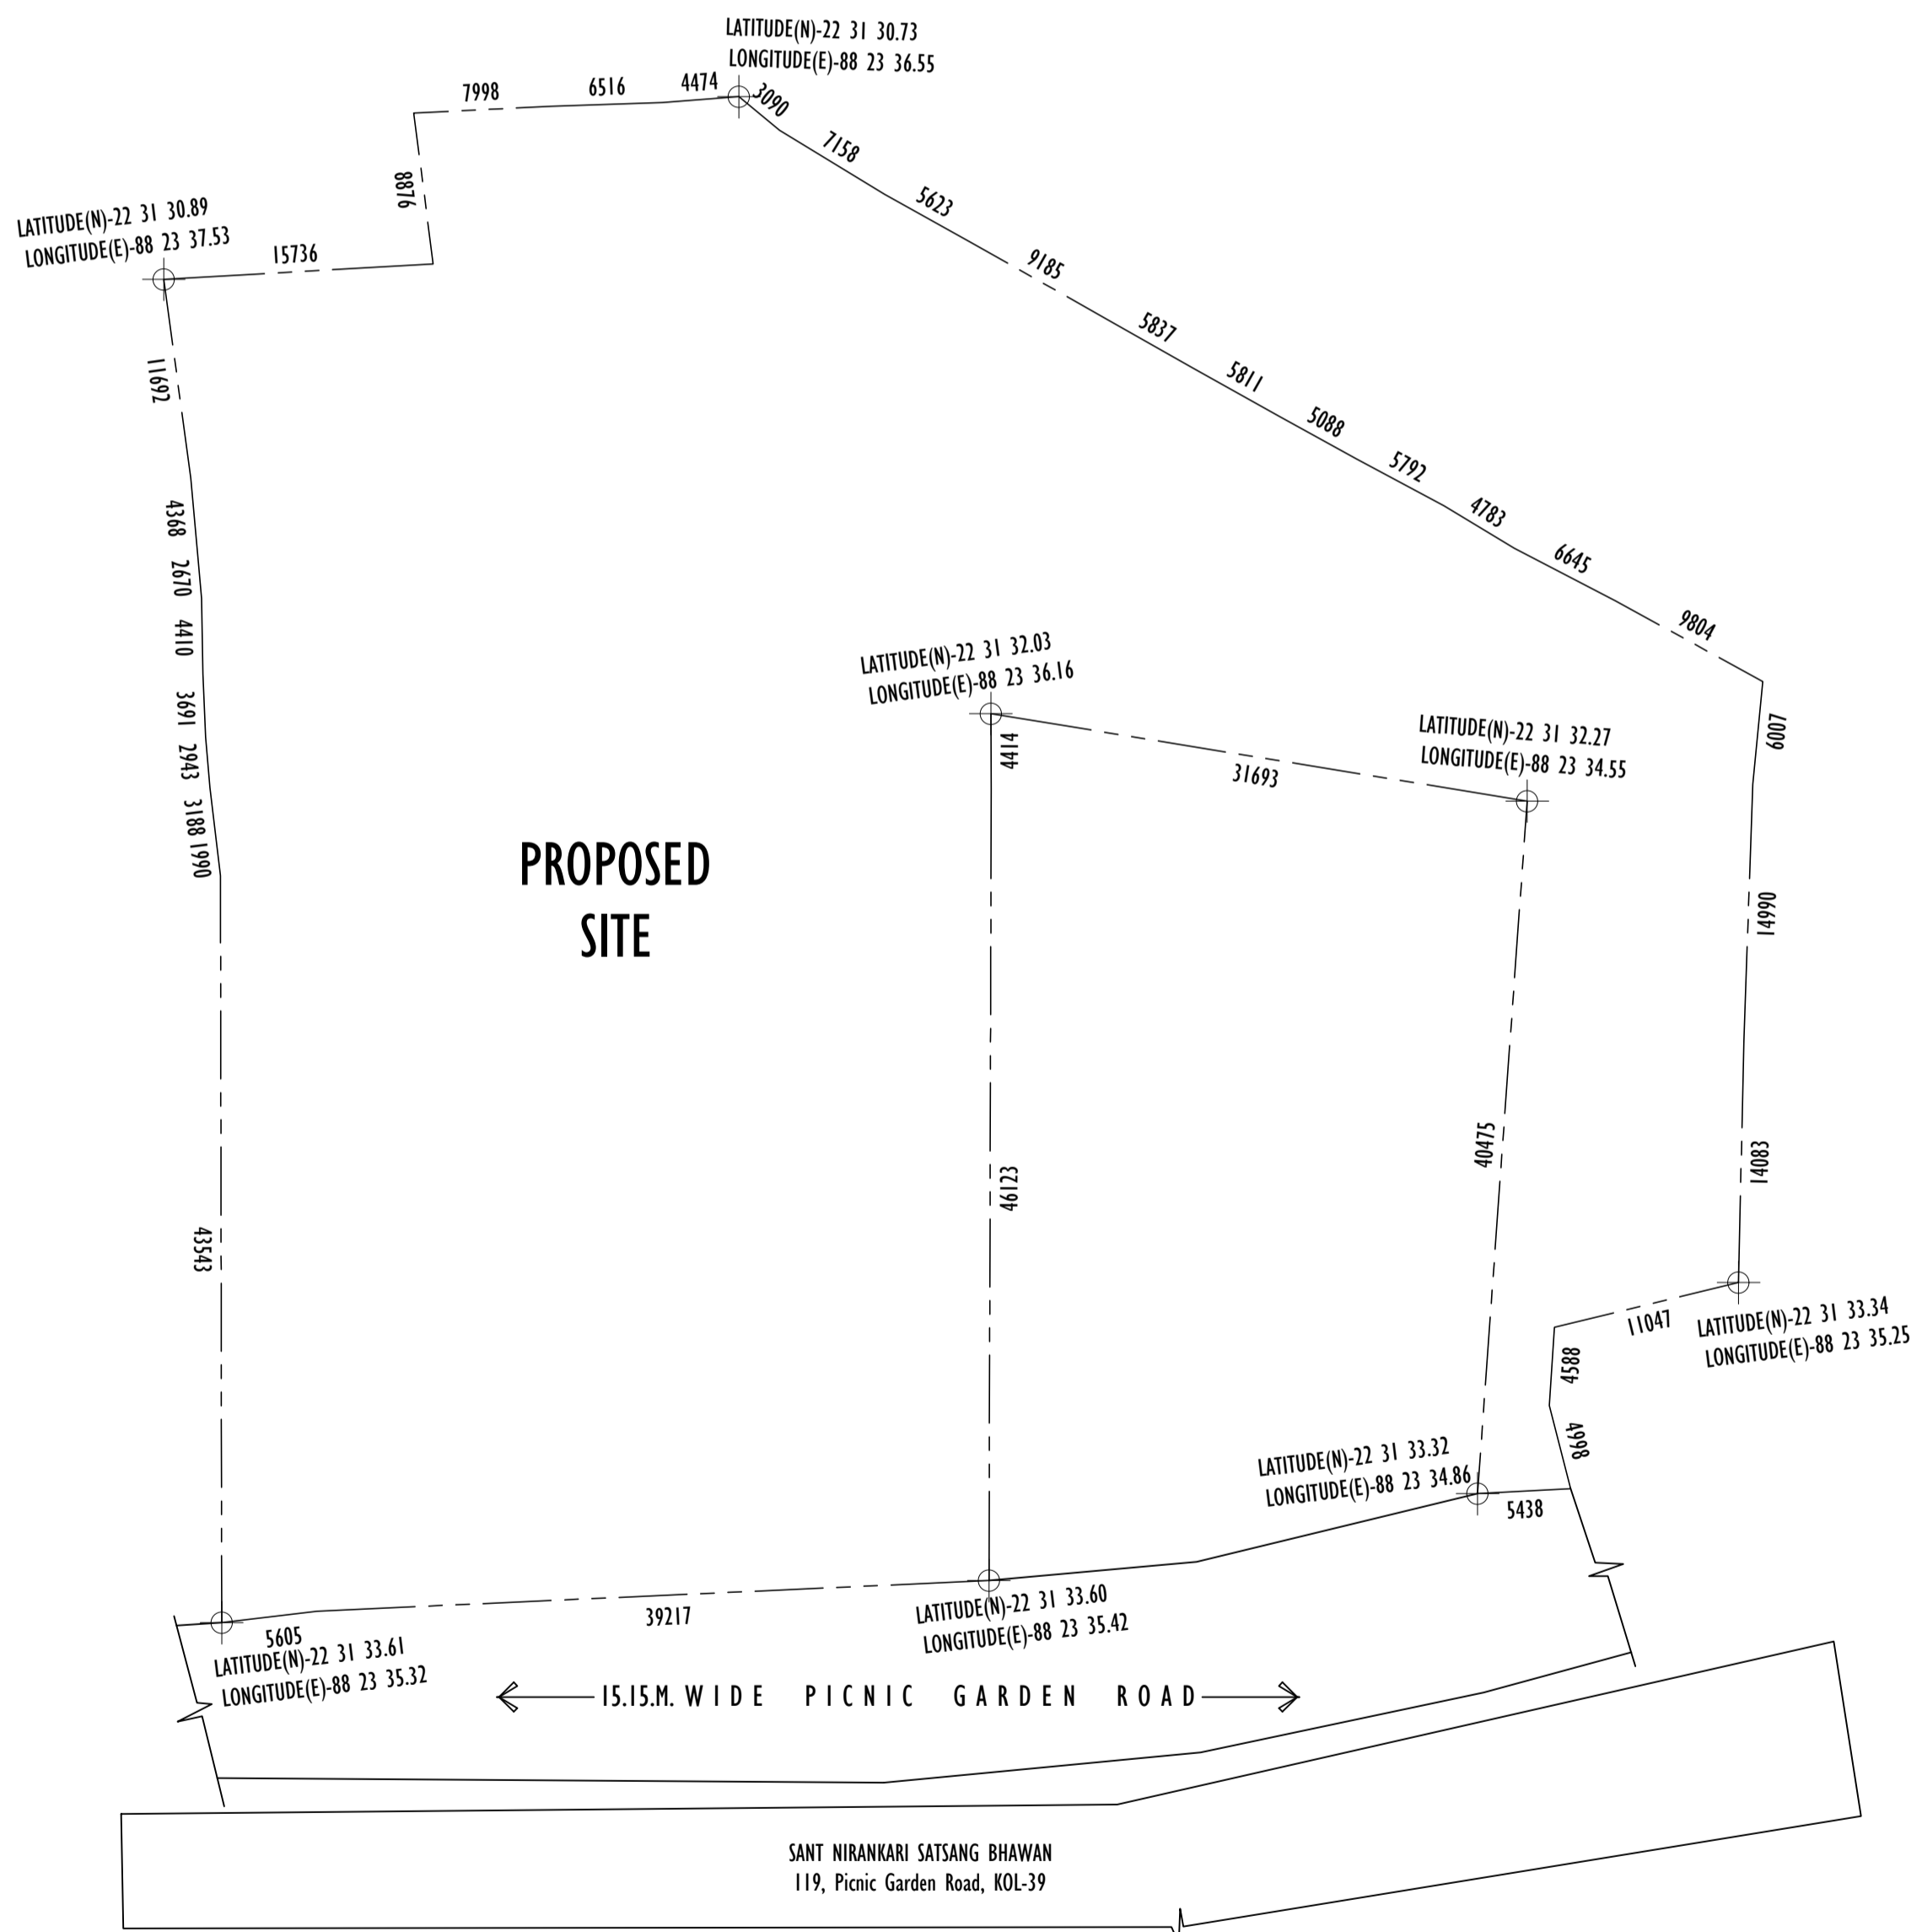

LOCATION PLAN
SCALE - 1:600

