


SCHEDULE 'D'

SPECIFICATION AND LAYOUT OF COUNTRY HOME WITH PLOT

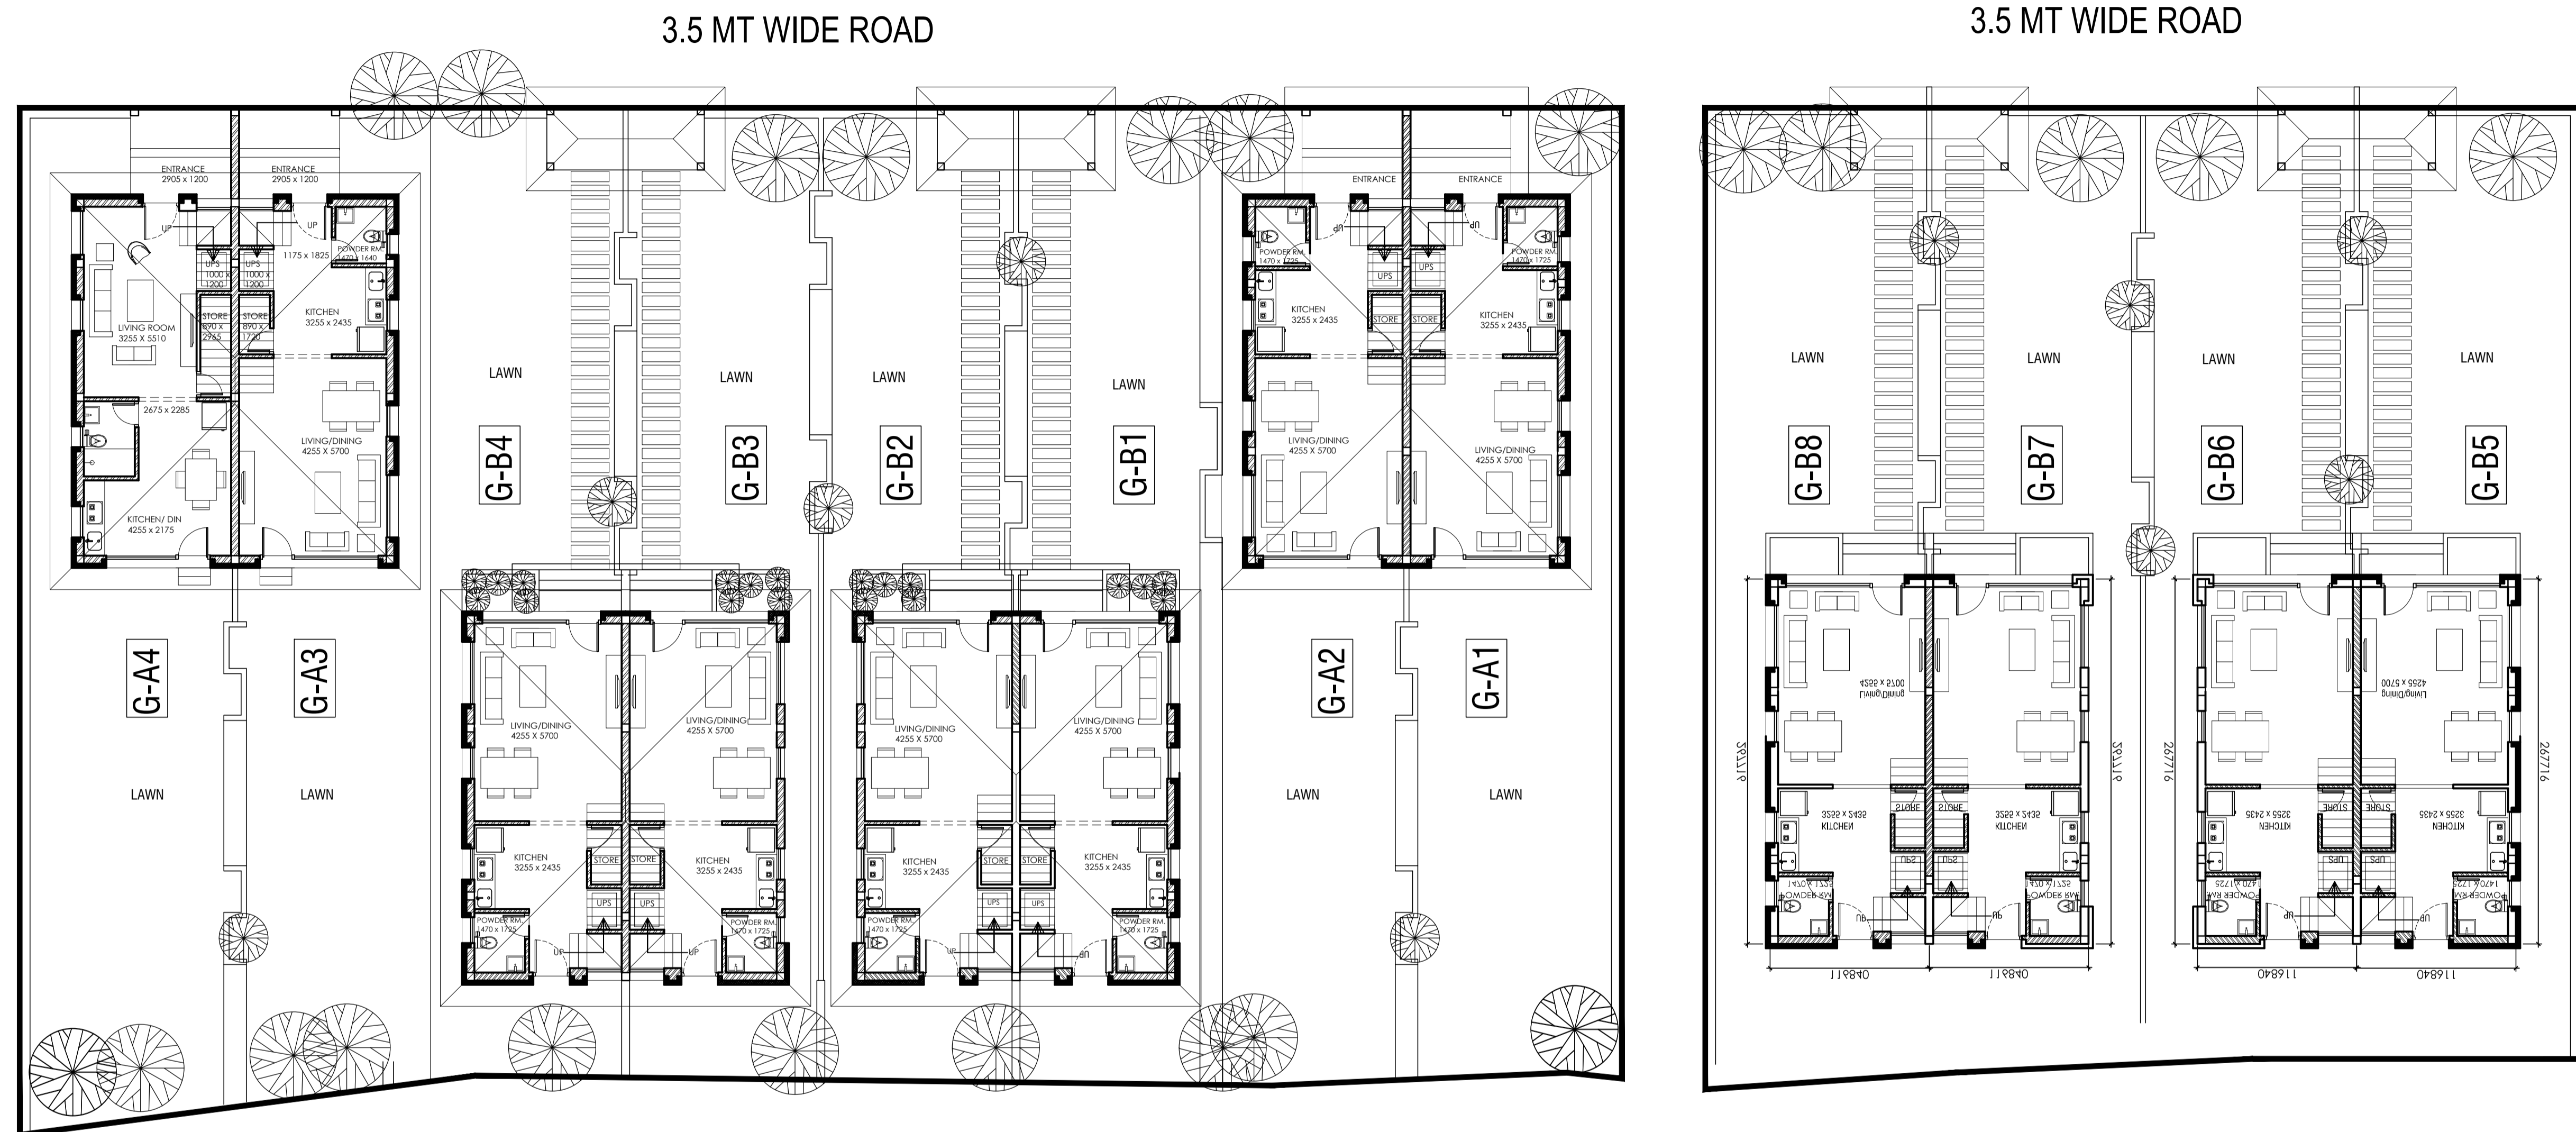

TYPE OF UNIT AND AREA OF THE HOME

TYPE OF UNIT	NO. OF UNIT IN THE PROJECT	BUA AREA OF A UNIT IN SQ.M.	TOTAL BUA AREA OF UNITS IN SQ.M.	CARPET AREA OF A UNIT IN SQ.M.	TOTAL CARPET AREA OF THE UNITS IN SQ.M.
TYPE A	4	92.43	369.72	80.81	323.24
TYPE B	8	95.78	766.24	83.29	666.32

