



SITE PLAN OF A VACANT LAND, AT CORRESPONDING TO MOUZA - MASUNDA, J.L. NO.-34, R.S. NO.-96, DAG NO.-857, KHATIAN NO.-317, WARD NO.-10, HOLDING NO.-115 (T-15), ACHARYA JAGADISH BOSE ROAD, P.S.-NEW BARRACKPUR, DIST.-NORTH 24 PARGANAS, UNDER NEW BARRACKPUR MUNICIPALITY.

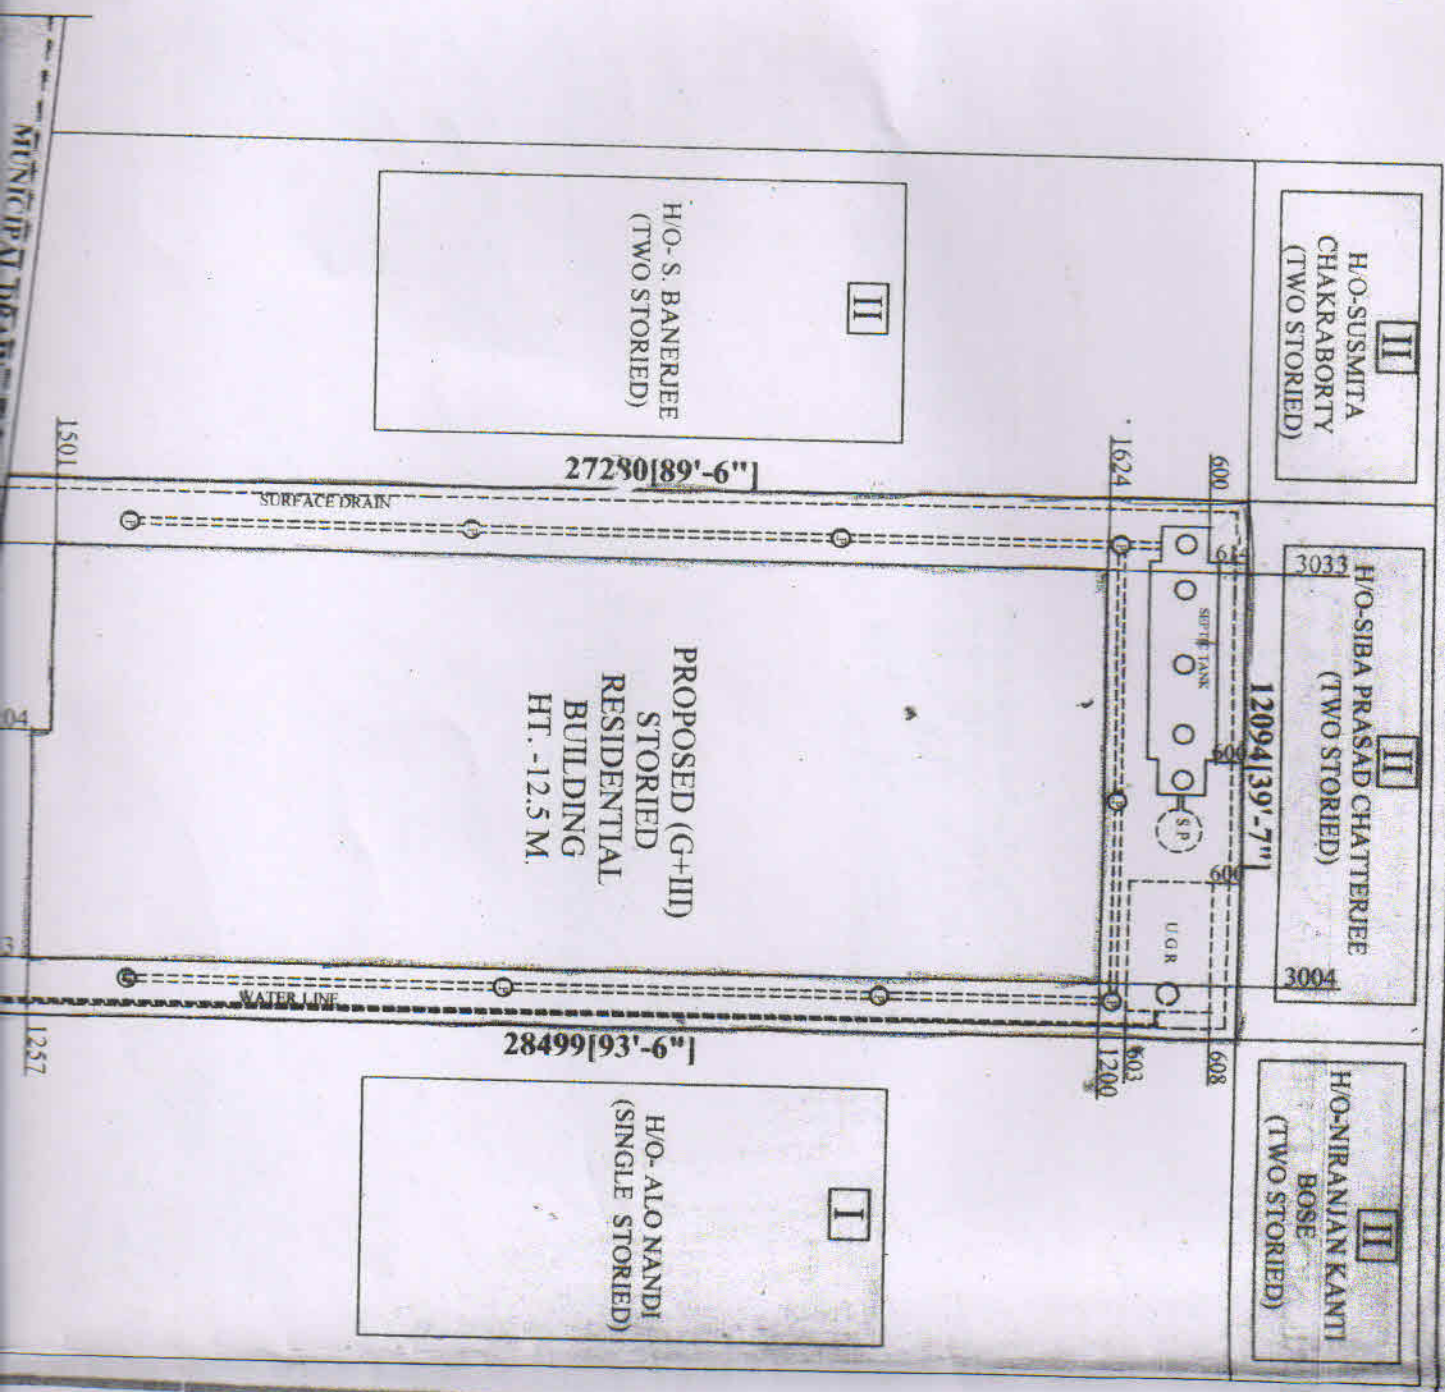

TOTAL	:-334.
OWN	
PRC	
EXI	
SUR	
WAT	
ROAD	
GROUND	
1ST. FL.	
2ND. FL.	
3RD. FL.	
SIGN	



**SITE PLAN OF A VACANT LAND, AT CORRESPONDING TO MOUZA - MASUNDA, JL. NO.-34, R.S. NO. WARD NO.-10, HOLDING NO.-115 (T-15), ACHARYA JAGADISH BOSE ROAD, P.S.-NEW BARRACKPUR, NEW BARRACKPUR MUNICIPALITY.**

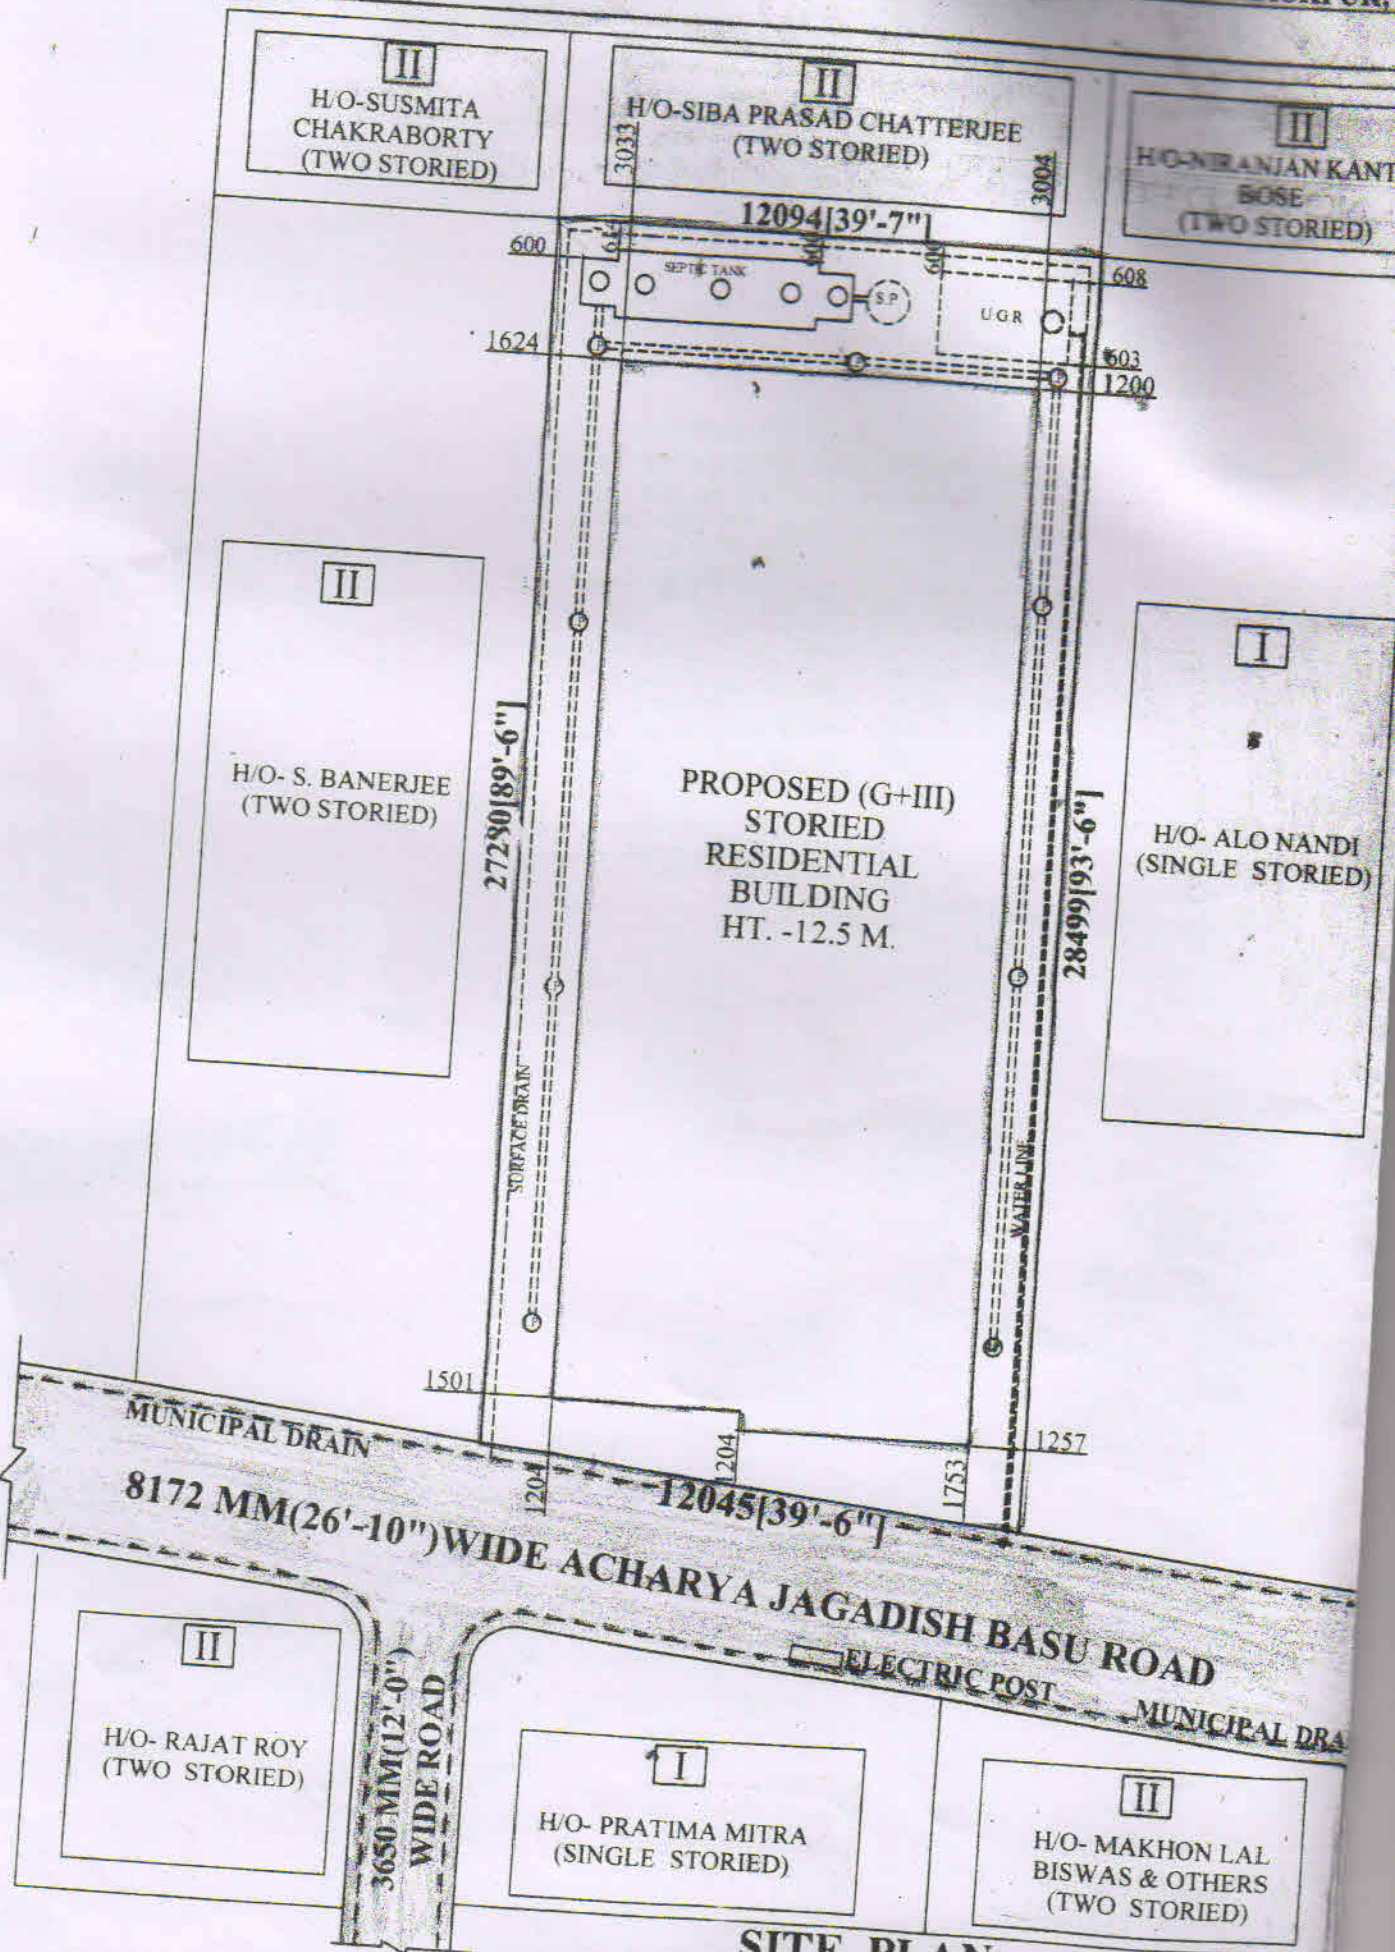

**SITE PLAN**

SCALE-1:200



AREA STATEMENT

TOTAL AREA OF LAND  
:-334.63 SQ.M. = 5 K. 00 CH. 02 SFT.(AS PER DEED)

ALL DIMENSIONS ARE IN (M.M)

OWNERS' NAME:-  
**SMT. REKHA BAGCHI**

COLOUR SPECIFICATION

PROPOSED AREA ----- RED

EXISTING AREA ----- YELLOW

SURFACE DRAIN -----

WATER LINE -----

ROAD -----

GROUND FLOOR COV. AREA=216.89 SQM.  
1ST. FLOOR AREA =216.89 SQM.  
2ND. FLOOR AREA =216.89 SQM.  
3RD. FLOOR AREA =216.89 SQM.



SIGN OF ENGINEER

SIGN OF OWNER

*[Signature]*  
**ARCHAN MAJUMDER**  
M-Tech (CE.Geo)  
License No. NBM/PWD/6034/11

**BOSE CONSTRUCTION**  
*[Signature]*  
Proprietor



SERIAL NO-PWD/SITE PLAN / 95

SHOULD BE GIVEN  
BEFORE EXECUTION  
COMPLETION OF THE WORK.  
ON OR ALTERATION  
PRIOR SANCTIONED OF THE  
AUTHORITY

IONED SUBJECT TO THE  
HAT THE OWNER GETS  
T LAND CONVERTED TO  
HORTICULTURE/  
S BY THE COMPETANT

THE BUILDING PLAN IS SPONSORED  
SUBJECT TO THE CONDITION THAT  
THE MUNICIPALITY SHALL NOT BE  
HELD LIABLE IN CASE ANY  
DISPUTE ARISES ABOUT THE TITLE  
& OWNERSHIP OF THE SITE.

The site Plan is sanctioned  
without Checking the Measurement  
of the road width.

*Tripti*  
26/8/19

TRIPTI MAJUMDER  
CHAIRPERSON  
New Barrackpore Municipality

*Rajib Chatte*  
26/8/19

RAJIB CHATTEES  
Assistant Engineer  
New Barrackpore Municipality

NDRA  
M  
...