


PARTS KE DIVISION KIND ATTENTION MR. K.K. DHANUN, G.M. Page 01 of 02

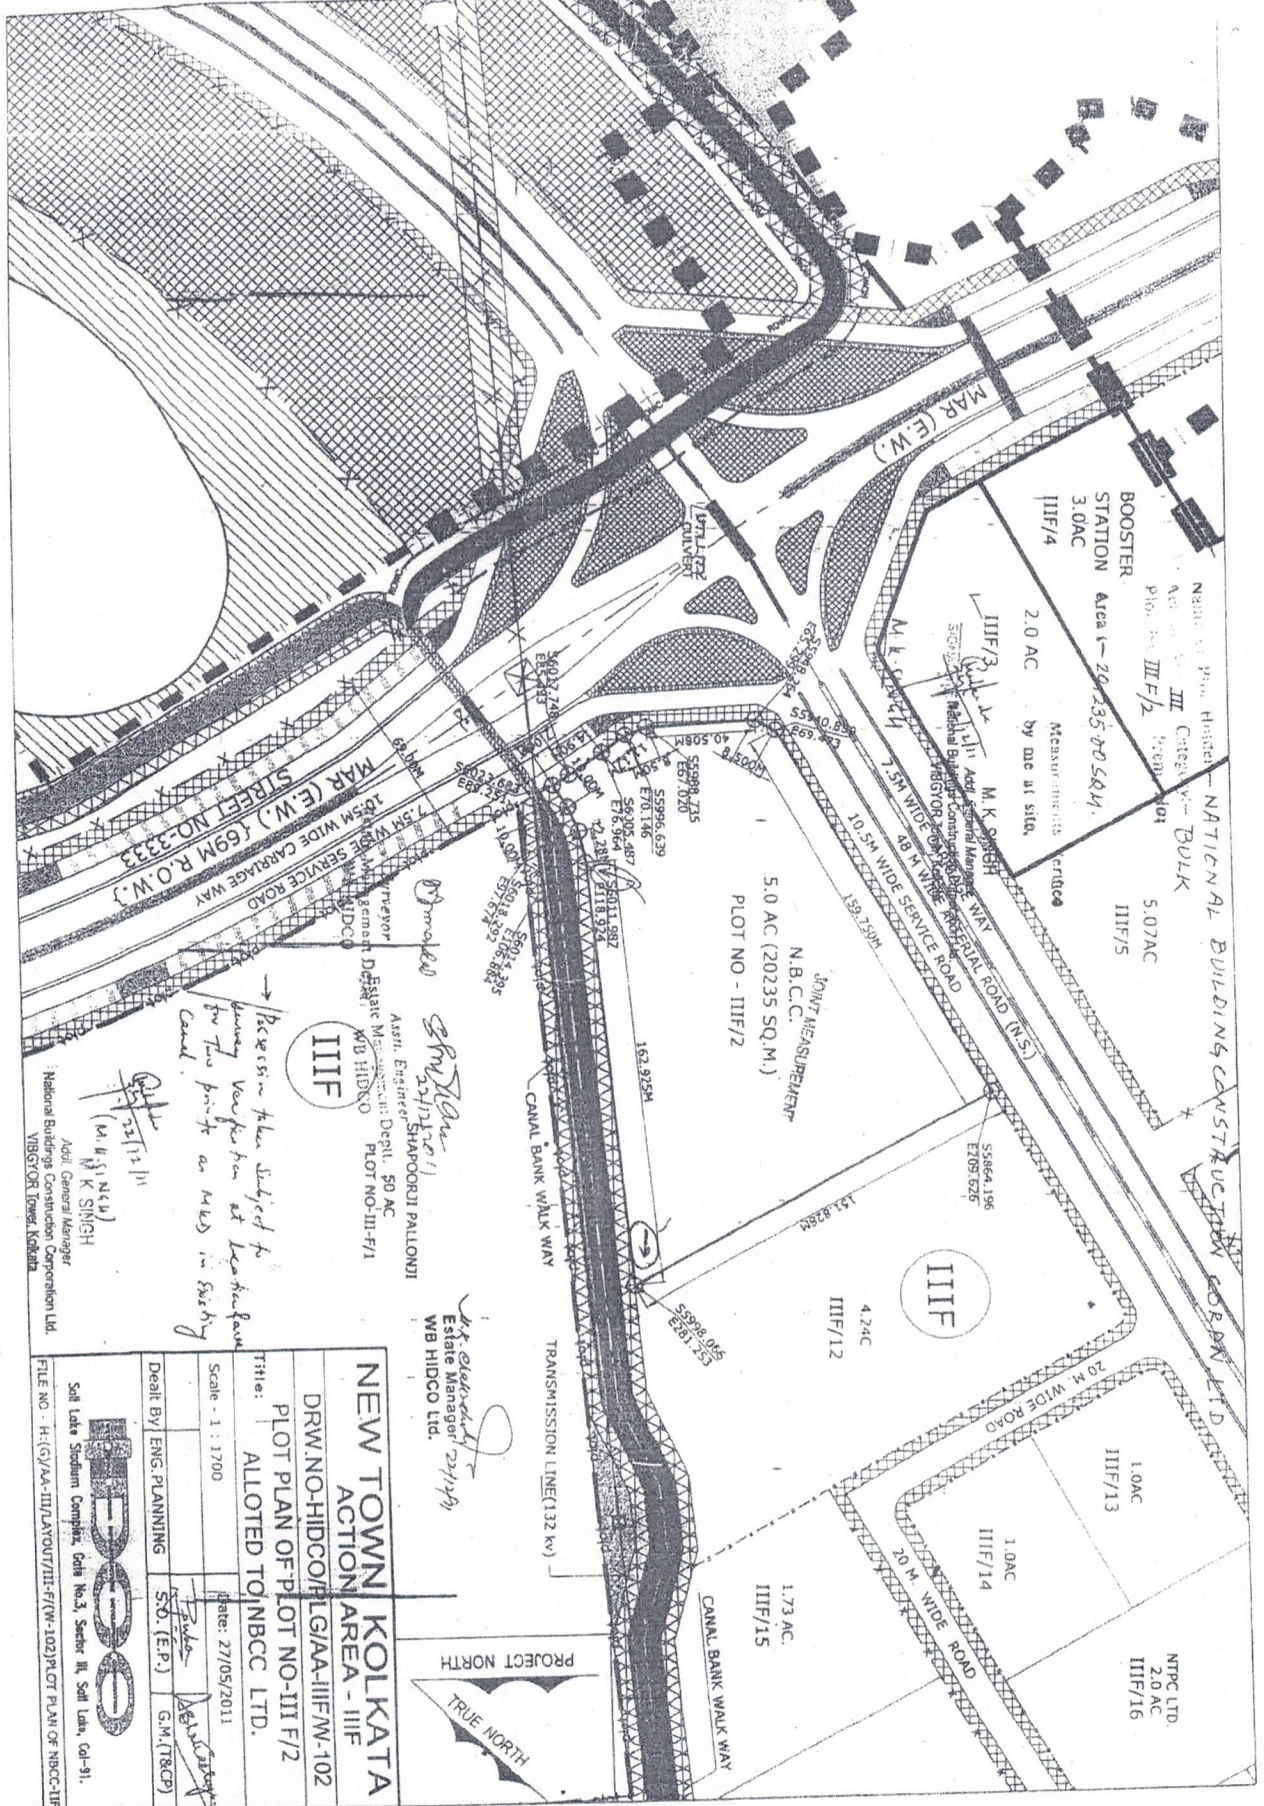

Access plan subject to survey verification at location from the following points as marked in existing card.

*Shri. K. K. Singh*  
 Asstt. Engineer, SHAPOORJI PALLONI WB HIDCO  
 Deputt. M. S. Deptt. 50 AC  
 PLOT NO-III-F/1

*M. K. Singh*  
 Asstt. General Manager  
 National Buildings Construction Corporation Ltd.  
 VIJAY NAGAR, Kolkata

*Shri. K. K. Singh*  
 Estate Manager  
 WB HIDCO Ltd.

|  |                  |
|--|------------------|
| <b>NEW TOWN KOLKATA ACTION AREA - III F</b>                            |                  |
| DRW. NO. HIDCO/PLG/AA-III F/W-102                                      |                  |
| PLOT PLAN OF PLOT NO-III F/2   |                  |
| ALLOTTED TO NBCC LTD.  |                  |
| Scale - 1 : 1700   | Date: 27/05/2011 |
| Drawn By: ENG. PLANNING  | SD. (E.P.)       |
| G.M. (TRCP)  |                  |
| Sole Lake Stadium Complex, Golt. No. 3, Sector III, Salt Lake, Cal-91. |                  |
| FILE NO. - H/(G)/AA-III F/W/VII-F/W-102/PLCT PLAN OF NBCC-III F        |                  |

