


Location of proposed G+lv Residential project situated at HOLDING NO. - F-60/132/133/105, DAG NO. - 132, 133, KHATIAN L.R. NO. - 258, 259, 260, J.L. NO. 60, MOUZA - KRISHNA DEB BATI, UNDER KALYANI MUNICIPALITY, KALYANI, DISTRICT - NADIA

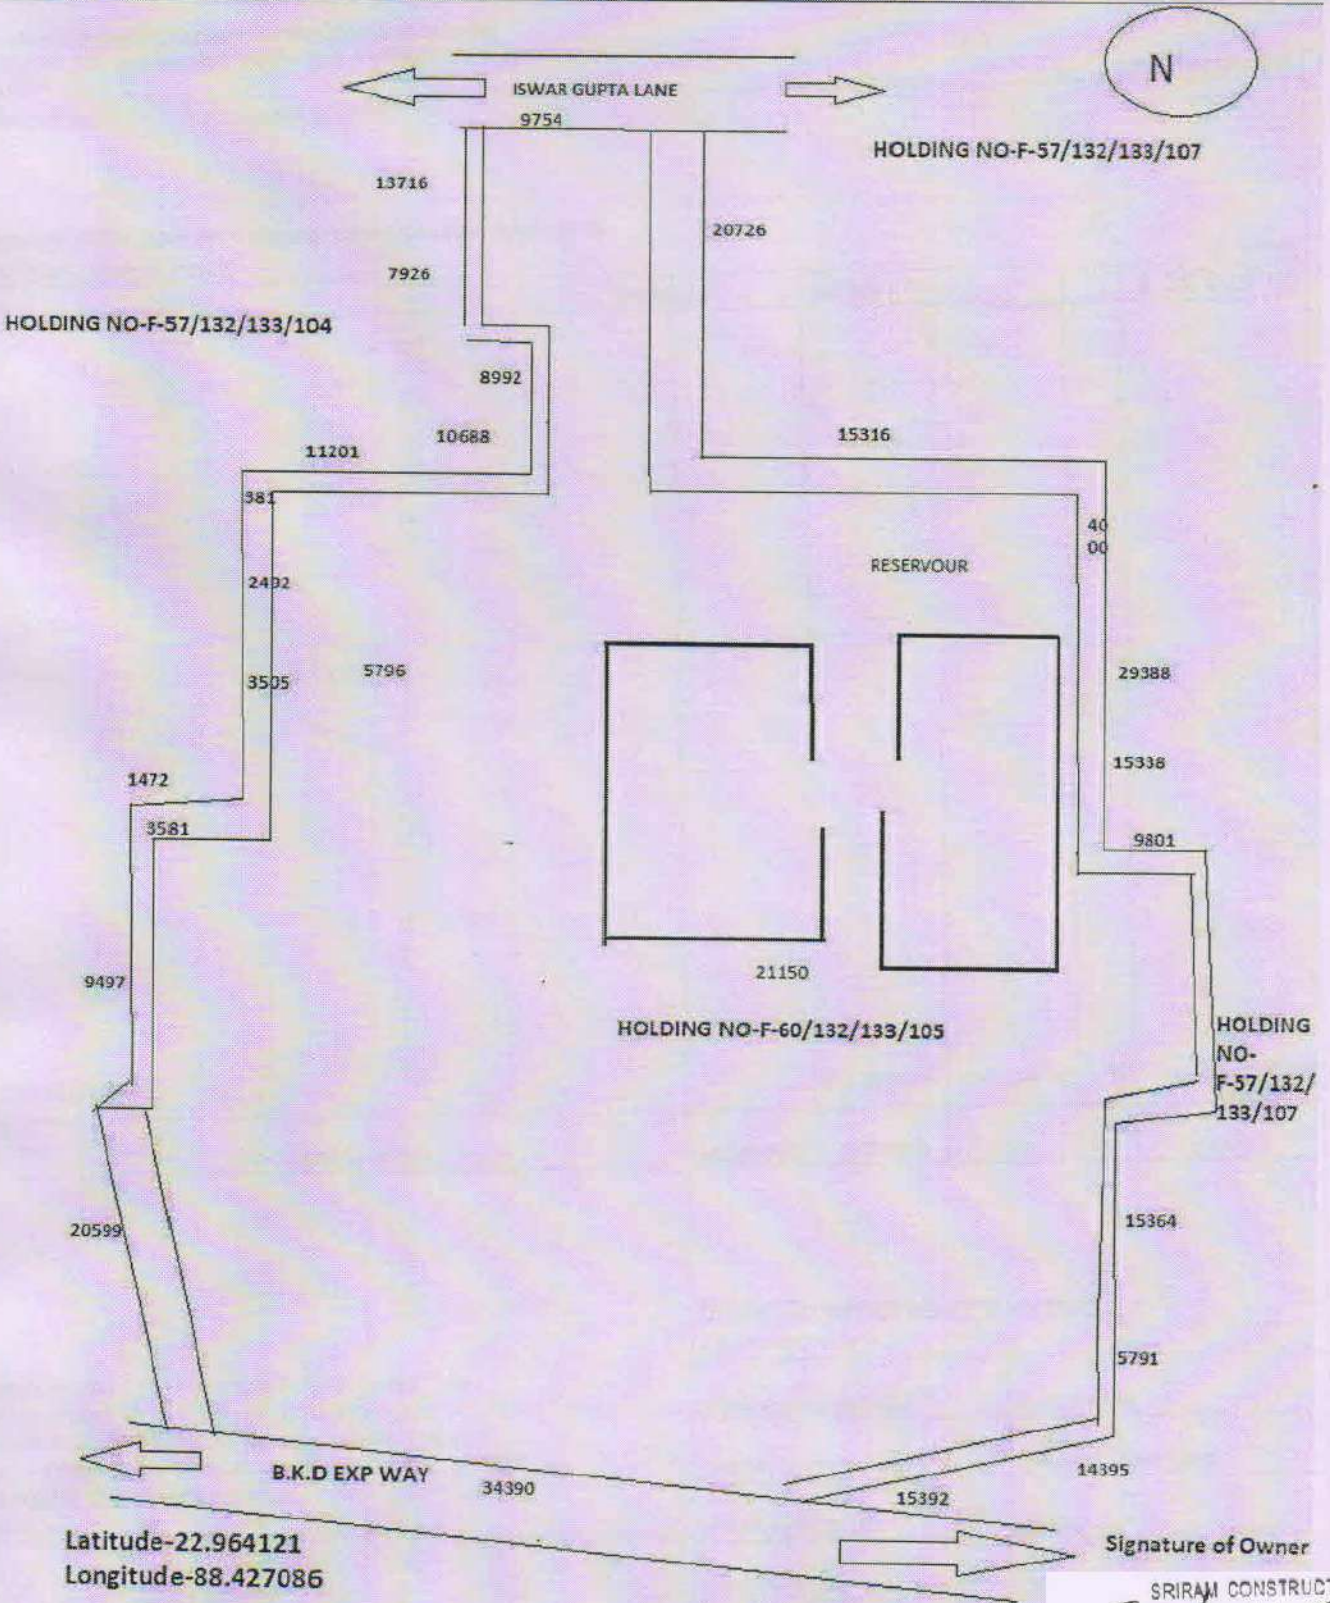

Latitude-22.964121
Longitude-88.427086

Signature of Owner

SRIRAM CONSTRUCTION
Sriram Construction
Proprietor