

1. BRICK WORK :- 1:6 WITH CEMENT SAND MORTER .
2. 5" (125 MM ) BRICK WORK:- 1:4 .
3. P.C.C.WORK :-1:3:6 ( CEMENT,SAND & JHAMA / STONE)
4. R.C.C. WORK :- M<sub>20</sub> CONCETE (1:1½:3).
5. PLASTER WITH SAND CEMENT MORTER
  - a) CEILING PLASTER:- 1:4 & 10 MM THICK PLASTER
  - b) INSIDE PLASTER:- 1:6 & 20 MM THICK PLASTER
  - a) OUT SIDE PLASTER:- 1:6 & 15 MM THICK PLASTER
6. COVERING :- ( RAINFORCEMENT & CONCRETE )
  - a) 35 MM BELOW P. L.
  - b) 25 MM ABOVE P. L.

**AREA STATEMENT:-**

1. LAND AREA :- 36 COTT. 04 CH. 36 SQ.FT. or 2429.99 SQ. M.

2. PROPOSED AREA :- GR.FL , 1ST.FL , 2ND.FL , 3RD.FL ,  
4TH.FL. COVERED AREA = 275.09 X 5 SQ.M. = 1375.45 SQ.M.

**NOTE :-**

- \* ALL DIMENSIONS ARE IN FEET & INCHES
- \* ALL EXTERNAL WALLS ARE 8" THK. & ALL INTERNAL WALLS ARE 5" THK.

**SCALE USED :-**

1:100 , 1:300  
1:25

**COLOUR INDEX-**

1. PROPOSED COLOUR

2. EXISTING COLOUR

**DOORS & WINDOWS SCHEDULE :-**

DOORS			WINDOWS		
MKD.	WIDTH	HEIGHT	MKD.	WIDTH	HEIGHT
D	1050	1950	W	1500	1200
D1	900	1950	W1	1200	1200
D2	750	1950	W2	900	1200
			W3	600	600

General Power of attorney

*Sapfawshi - Saka*  
Proprietor

SIGNATURE OF THE OWNER




**DILIP KUMAR MANDAL**  
Approved Civil Engineer  
L.B.S. of Kalyani Municipality  
Licence No-1, Class-B  
B-16/114, Kalyani, Nadia

SIGNATURE OF THE L.B.S.

15364  
 5791  
 14395  
 HOLDING NO - F - 57 / 132 / 133 / 113

PRODUCED BY AN AUTOD

Assr. Engineer  
 Chairman/Vice Chairman  
 Date of Submission: 28.10.2015  
 Date of Sanction: 30.10.2015  
 Sanction No: 47  
 Meeting Date: 30.10.2015  
 Valid Date: 29.10.2018

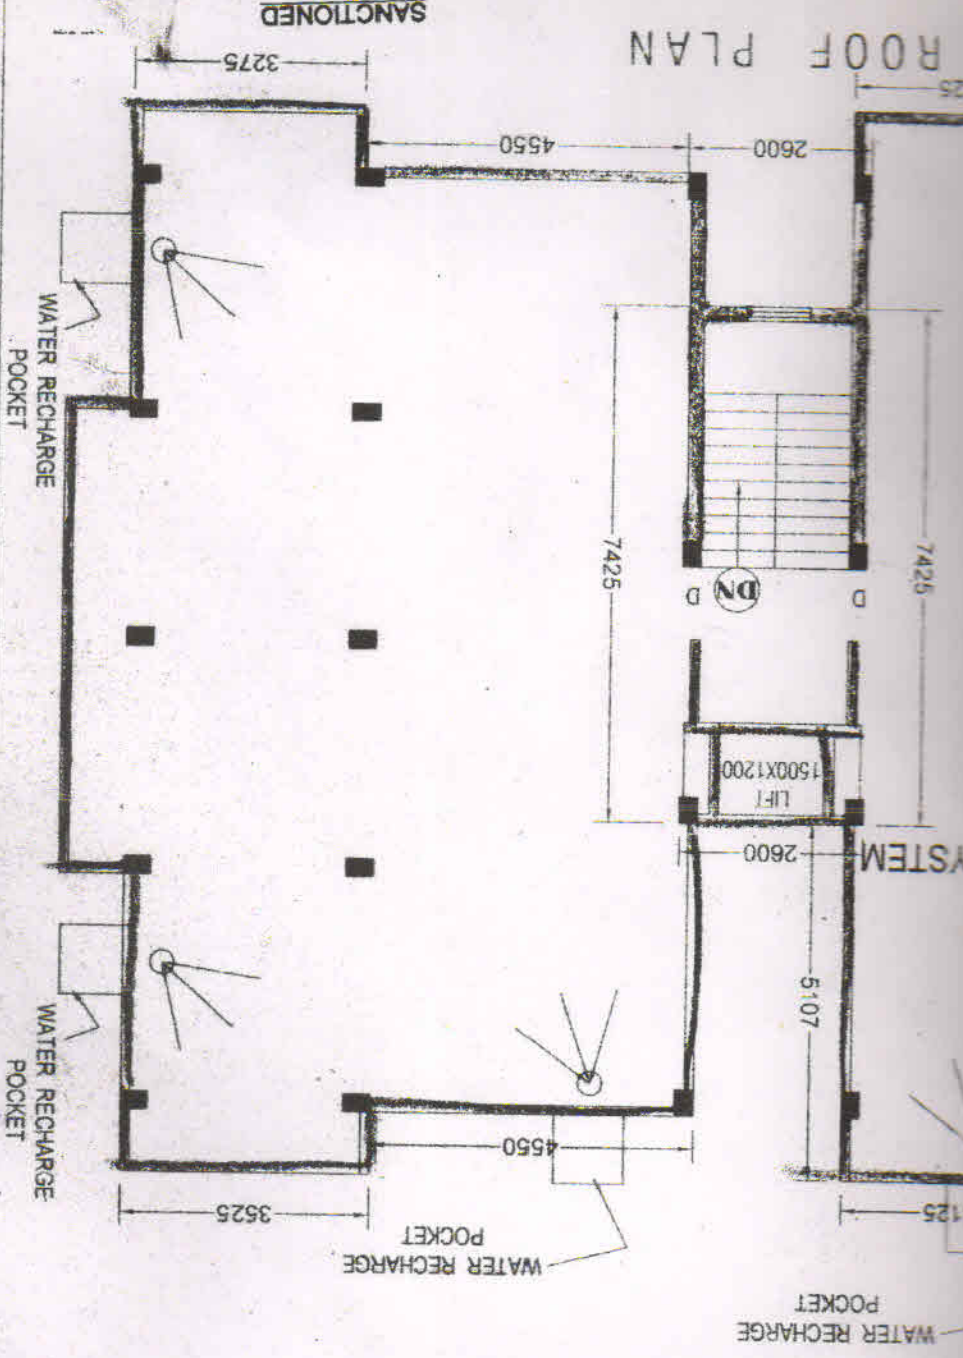


MUNICIPALITY, KALYANI, NADIA

SK EDUCATIONAL PRODUCT

R. - 258,259,260 , J.L. NO - 60 , MOUZA - KRISHNA DEB BATI , UNDER


SLAB

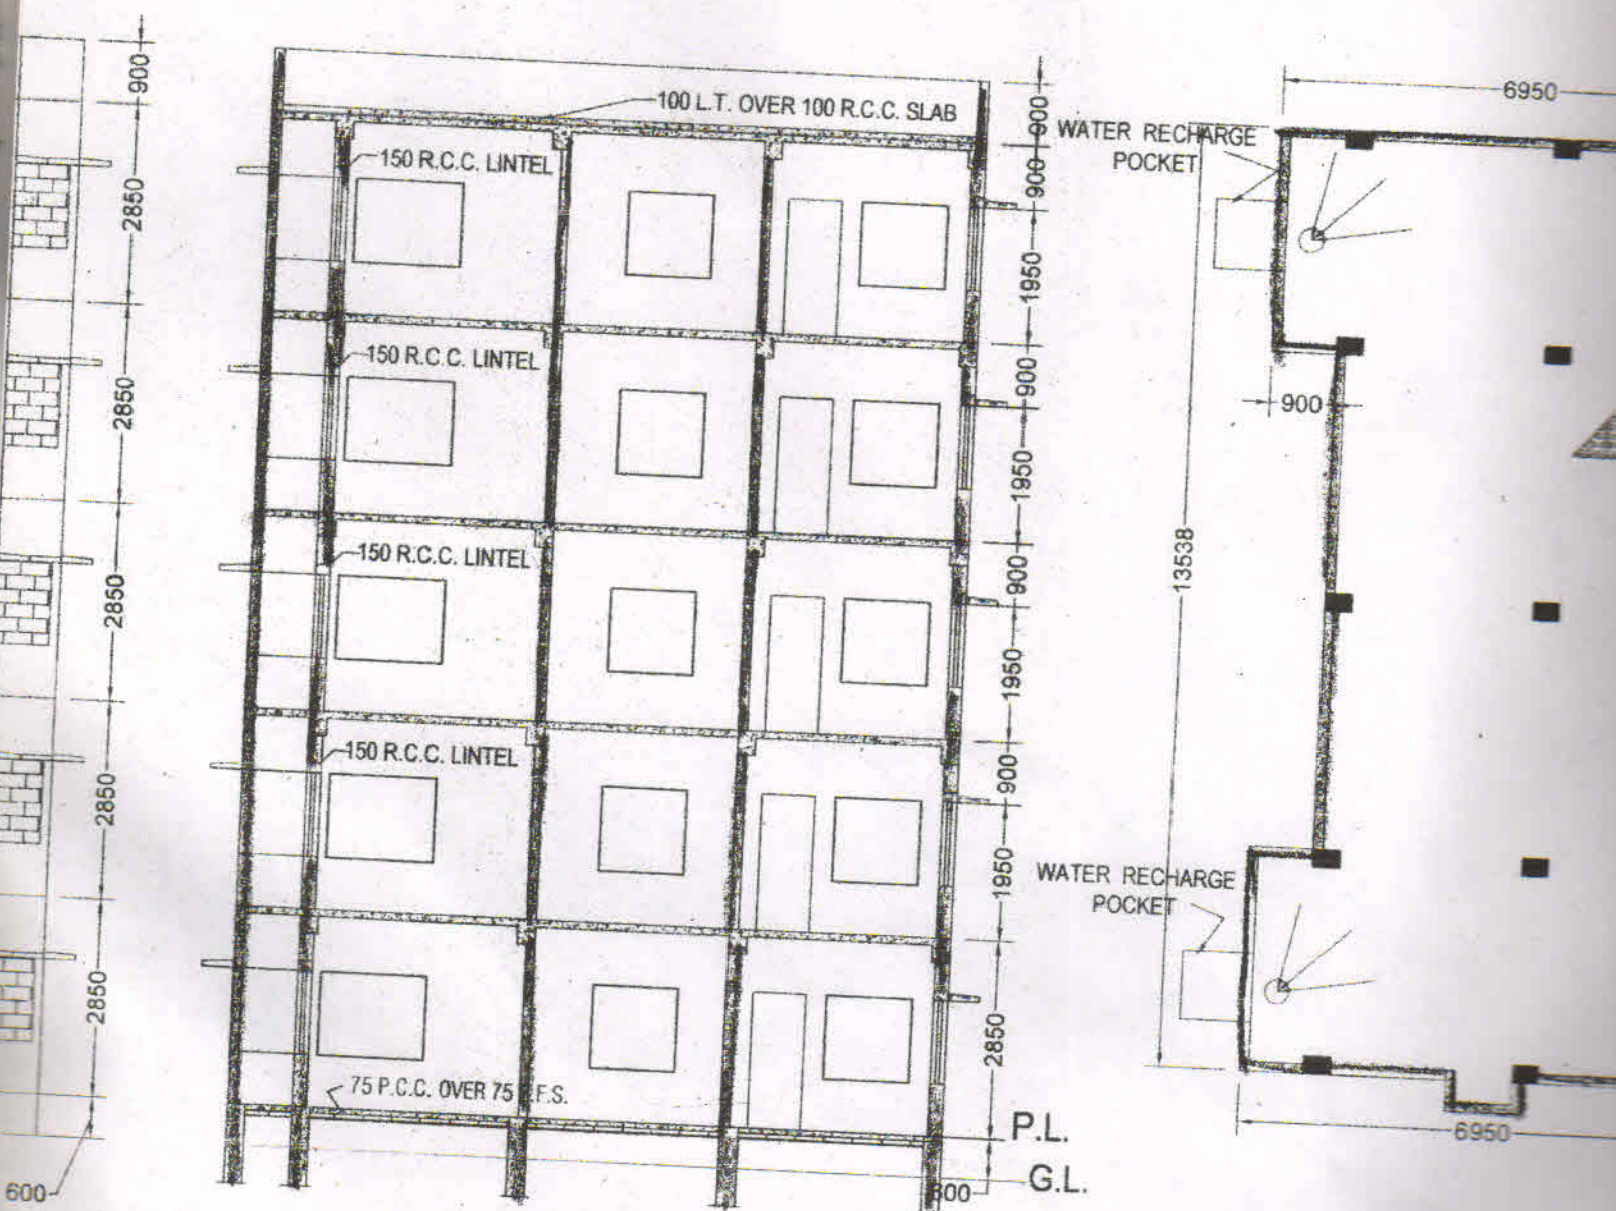

SECTION - A A'

ISWAR GUPTA BY LANE  
9754



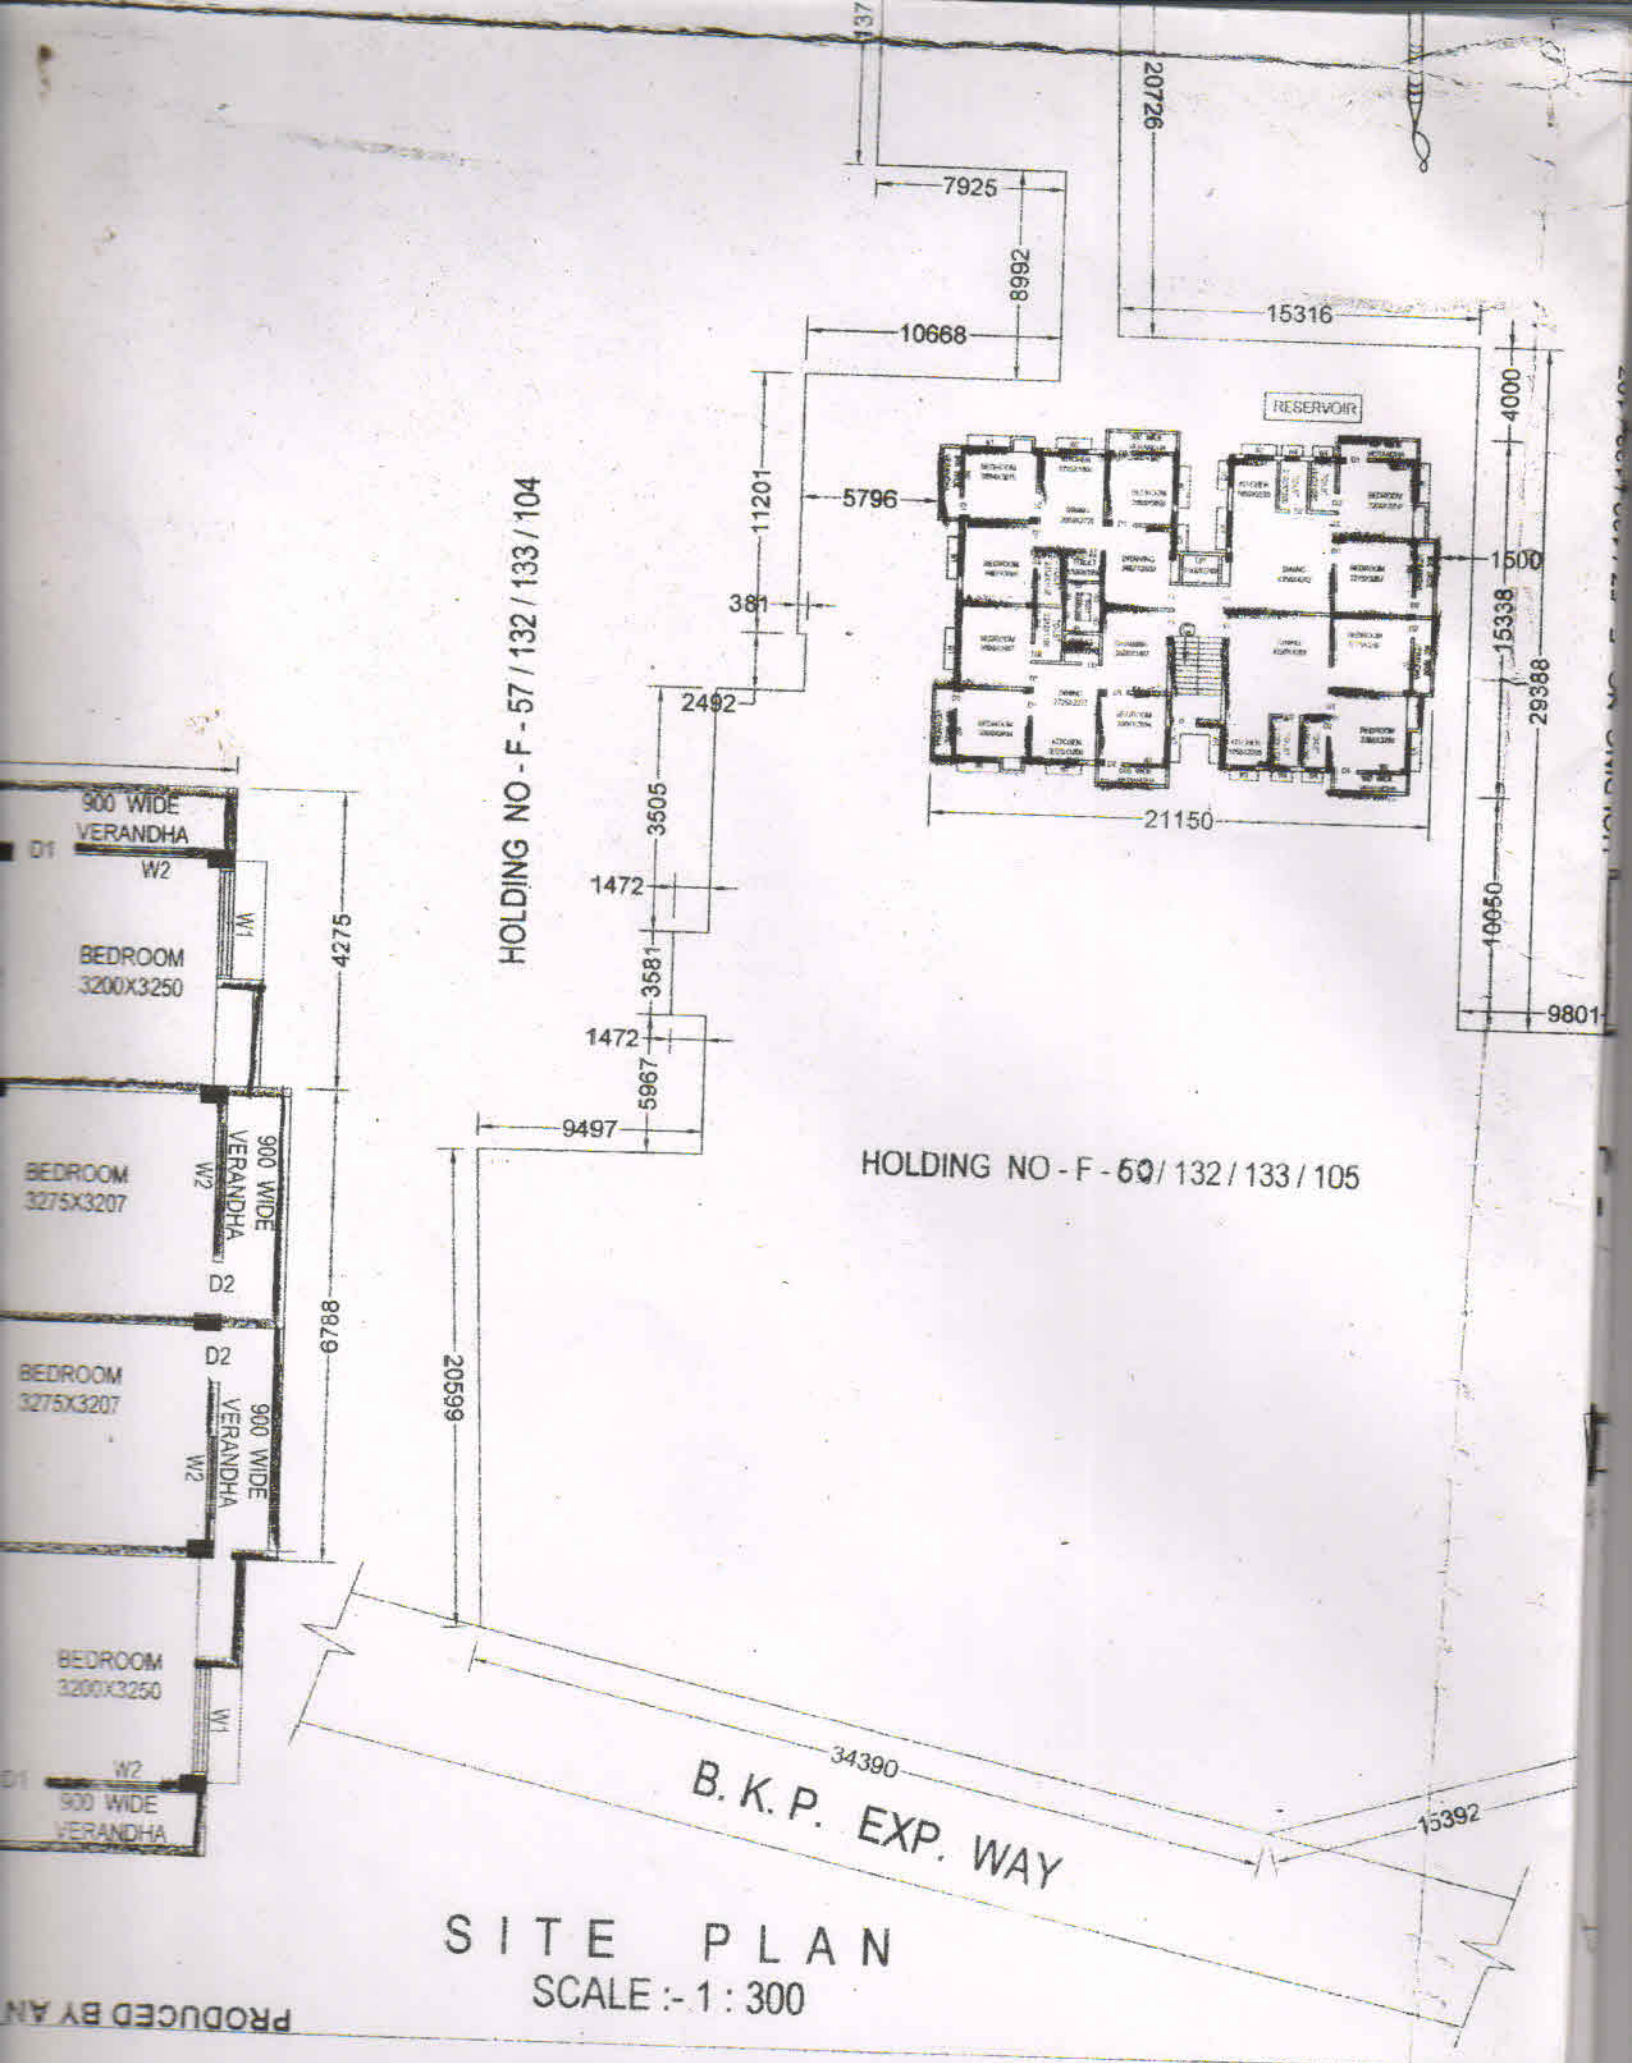

HOLDING NO - F - 57 / 132 / 133 / 104

HOLDING NO - F - 50 / 132 / 133 / 105


B. K. P. EXP. WAY

SITE PLAN  
SCALE :- 1 : 300

PRODUCED BY AN




SECTION - B - B'

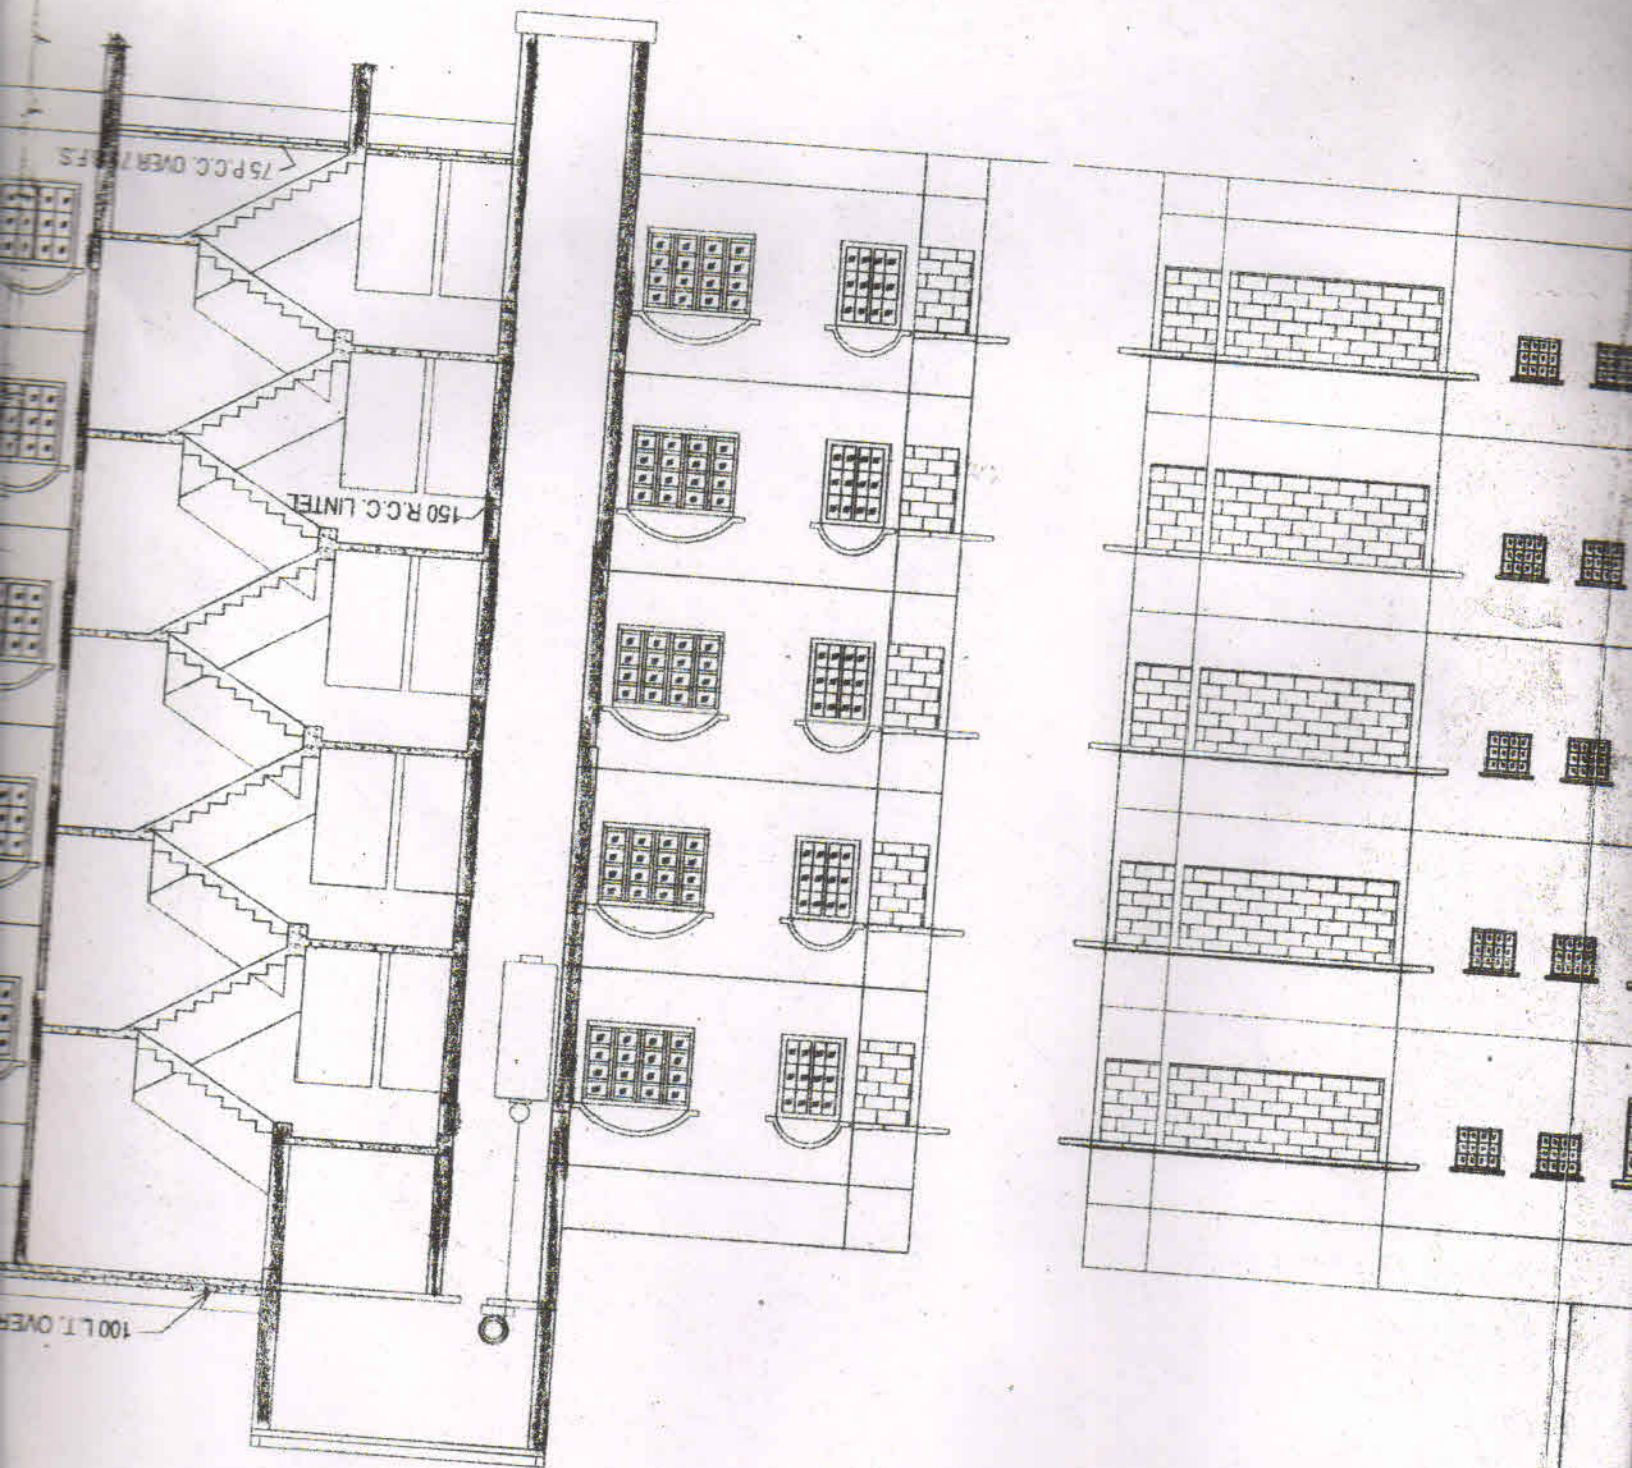

PRODUCED BY AN... HOLDING NO - F-60 / 132 / 133 / 105, DAG NO - 132, 133, KHATIAN N... SYSTEM


Small, faint text or stamp at the bottom right of the page, possibly a date or reference number.

GROUND FLOOR  
SCALE: 1:100

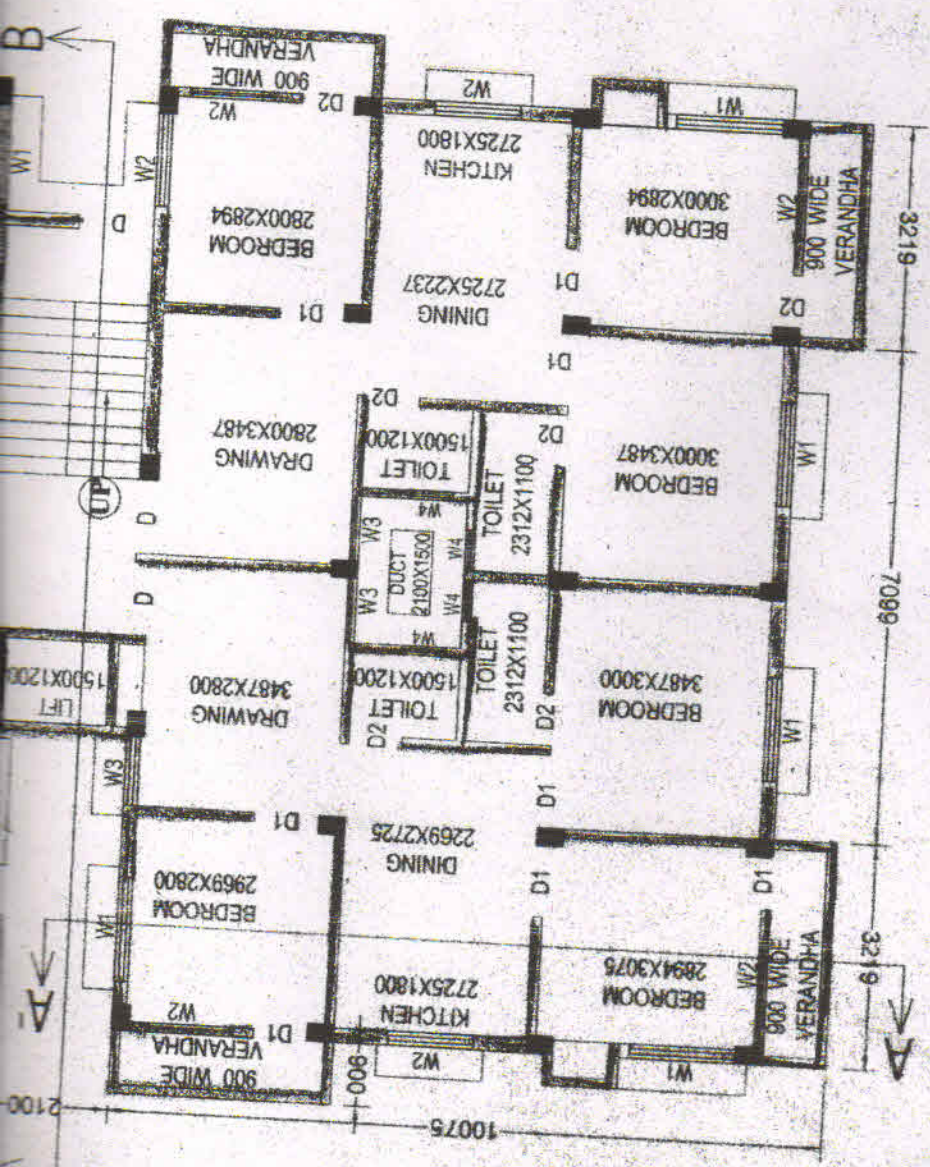

PRODUCED BY AN AI

ELEVATION

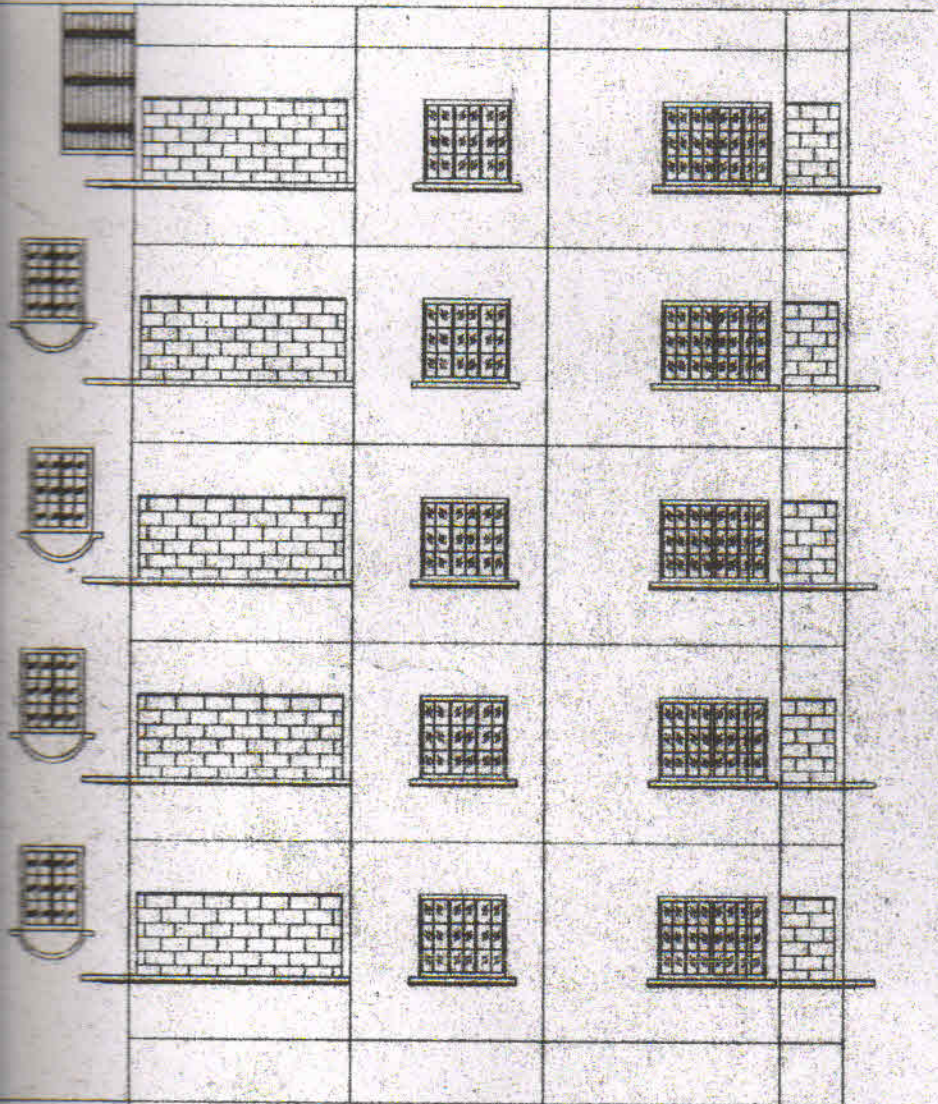

SOIL

REVISED BUILDING PLAN